


PLOT DATE = Fri, Mar 23 10:56:51 2007
 FILE NAME = c:\projects\1807480\1807480.dwg
 PLOT SCALE = 10.0000 X / IN.
 USER NAME = c:\admin\m

ORIGINAL SURVEY
 SURVEY PLOTTED
 TEMPLATE AREAS CHECKED
 NO.

FINAL SURVEY
 SURVEY PLOTTED
 NOTE BOOK AREAS CHECKED
 NO.

BY

DATE

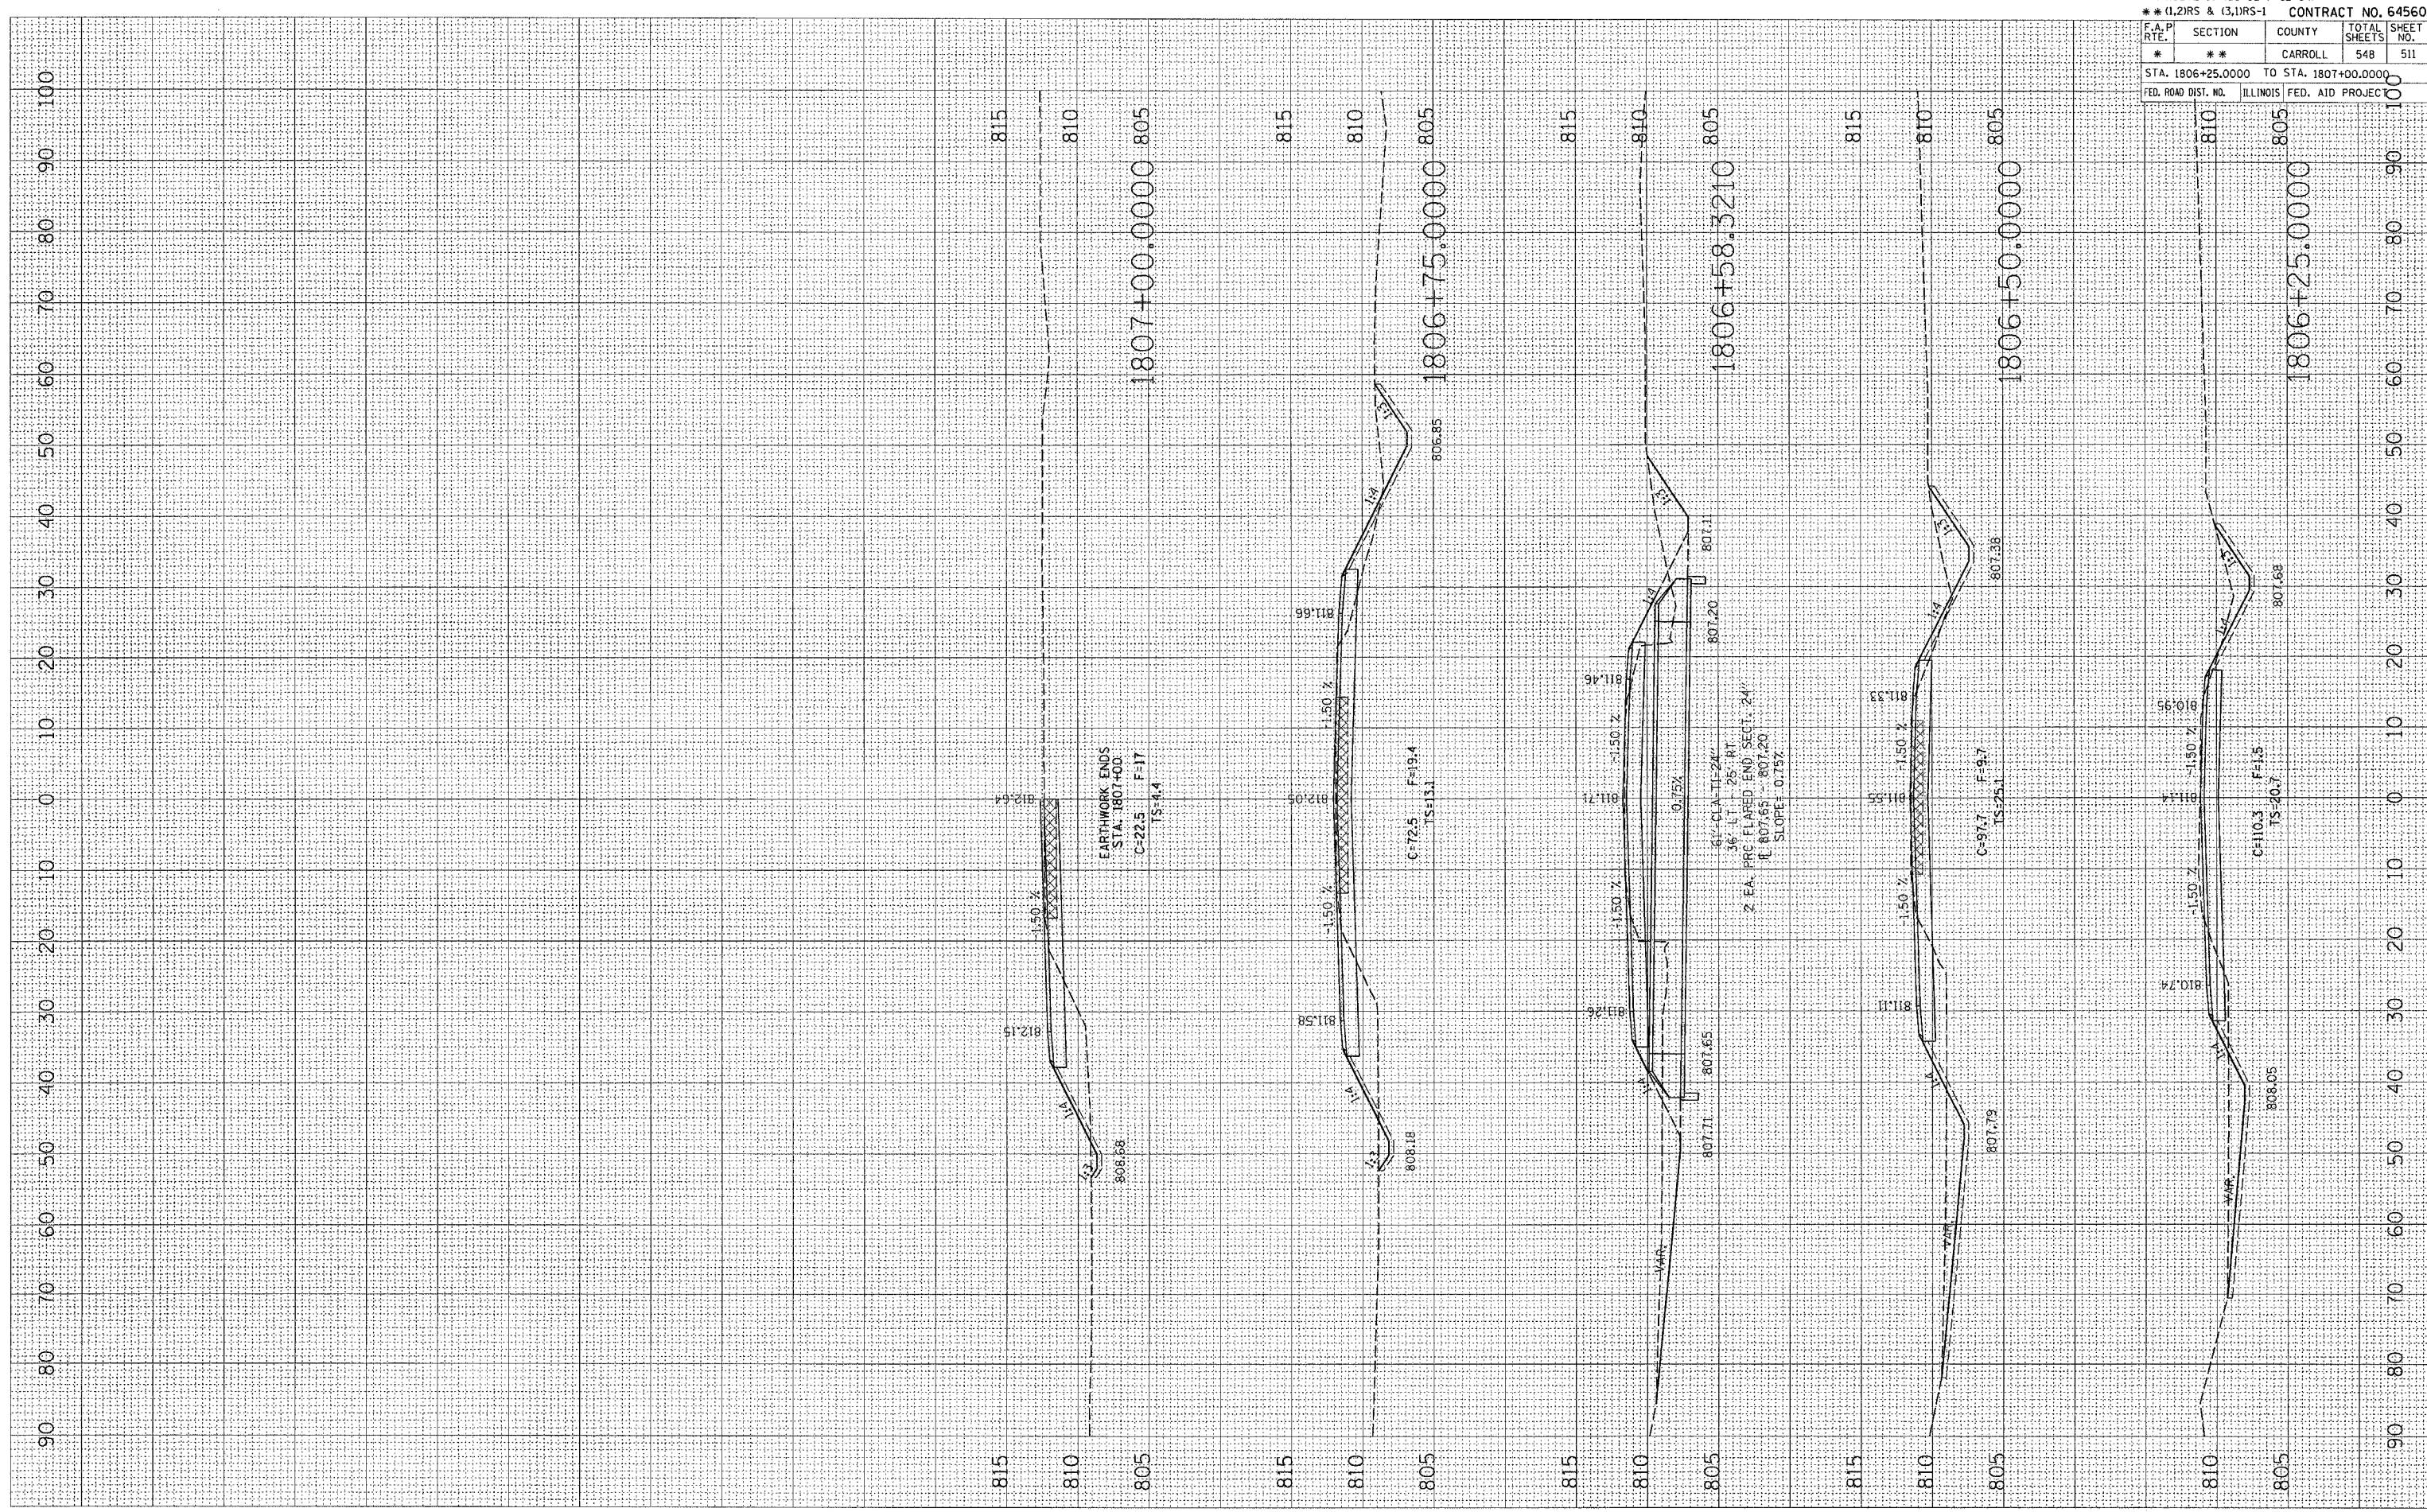

* ROUTE 17 (US 52 / IL 64)
 ** (1,2)RS & (3,1)RS-1 CONTRACT NO. 64560

F.A.P. RTE.	SECTION	COUNTY	TOTAL SHEETS	SHEET NO.
*	**	CARROLL	548	511
STA. 1806+25.0000 TO STA. 1807+00.0000				
FED. ROAD DIST. NO.		ILLINOIS	FED. AID PROJECT	