


| * ROUTE 17 (US 52 / IL 64) | | | | |
|----------------------------------|----------|--------------------|--------------|-----------|
| ** (1,2)RS & (3,1)RS-1 | | CONTRACT NO. 64560 | | |
| F.A.P. RTE. | SECTION | COUNTY | TOTAL SHEETS | SHEET NO. |
| * | * | CARROLL | 548 | 519 |
| STA. 606+00.00 TO STA. 606+61.69 | | | | |
| FED. ROAD DIST. NO. | ILLINOIS | FED. AID PROJECT | | |

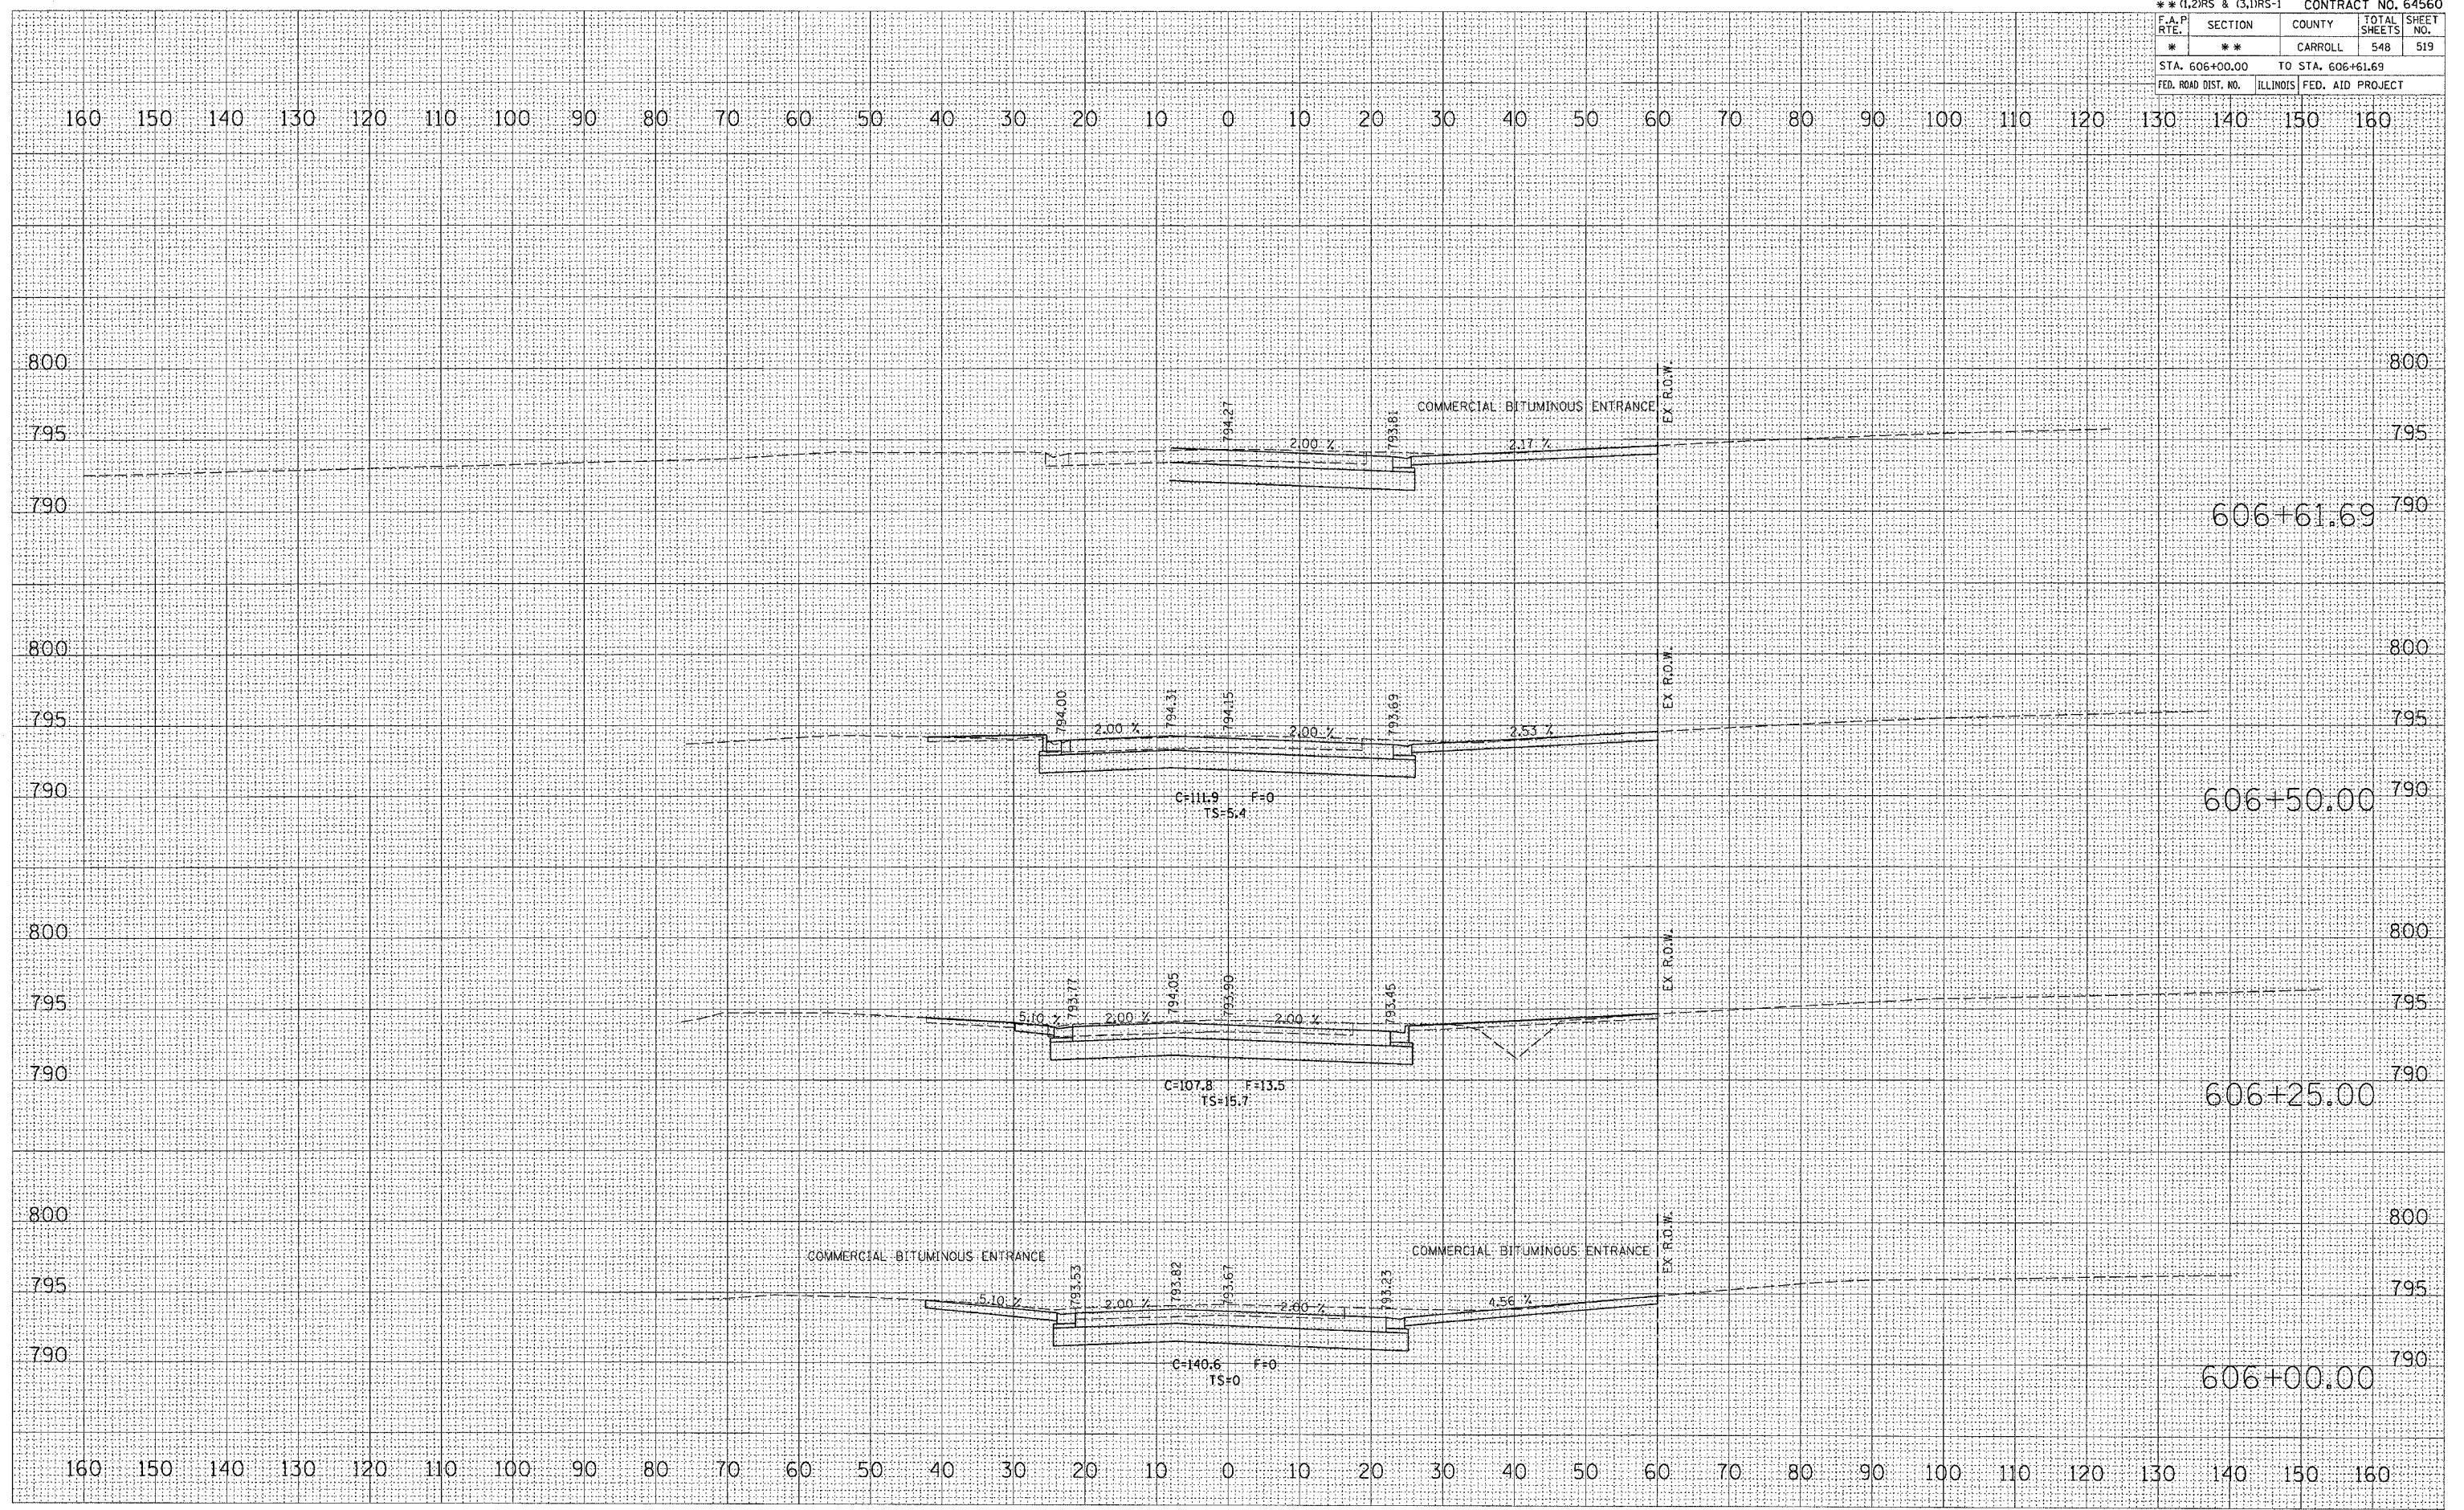

| | |
|----------|------|
| DATE | BY |
| | |
| REVIEWED | DATE |
| DESIGNED | BY |
| PLOTTED | |
| TEMPLATE | |
| AREAS | |
| CHECKED | |
| NO. | |

| | |
|----------|------|
| DATE | BY |
| | |
| REVIEWED | DATE |
| DESIGNED | BY |
| PLOTTED | |
| TEMPLATE | |
| AREAS | |
| CHECKED | |
| NO. | |

PLOT DATE = Fri Mar 23 11:31:36 2007
 FILE NAME = c:\pvc\pvc1\207480\7480.dwg
 PLOT SCALE = 10.0000 / IN.
 USER NAME = submanor