


* ROUTE 17 (US 52 / IL 64)
 ** (1,2)RS & (3,1)RS-1 CONTRACT NO. 64560

F.A.P. RTE.	SECTION	COUNTY	TOTAL SHEETS	SHEET NO.
**	**	CARROLL	548	521
STA. 607+46.75 TO STA. 609+00.00				
FED. ROAD DIST. NO. ILLINOIS FED. AID PROJECT				

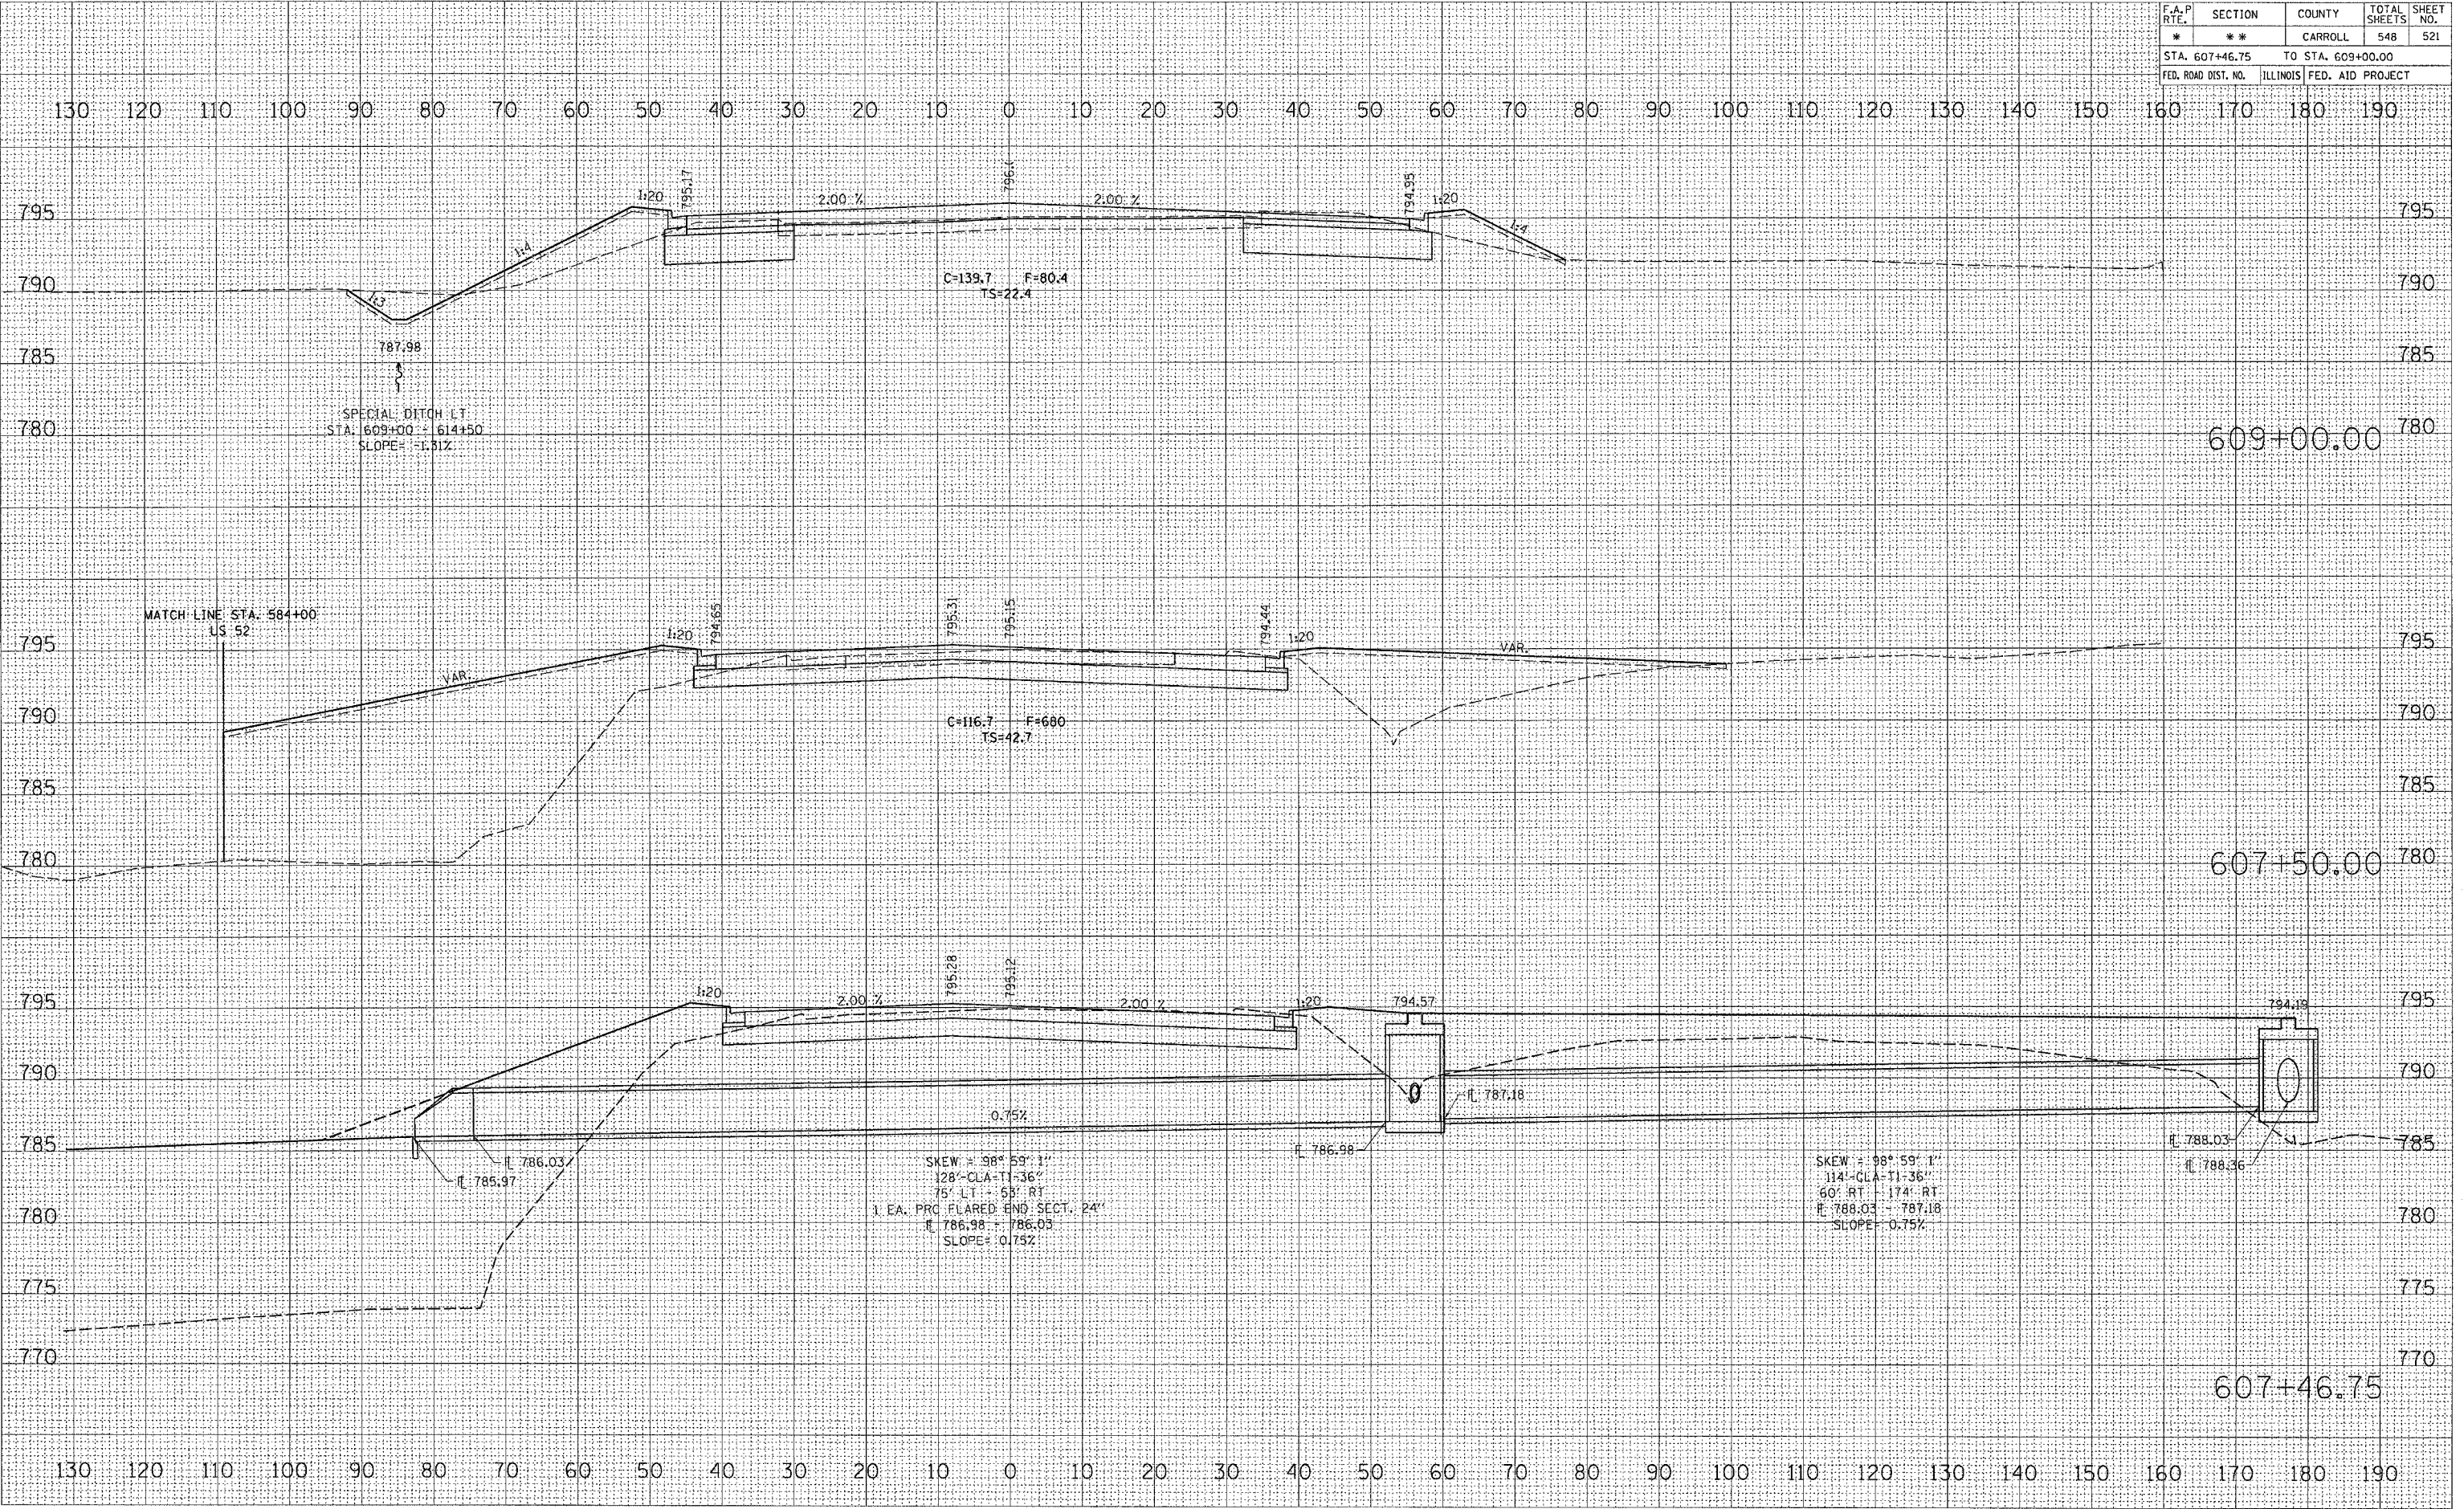

DATE: _____ BY: _____

NO. _____

FINAL SURVEY NOTE BOOK AREAS CHECKED

DATE: _____ BY: _____

NO. _____

ORIGINAL SURVEY NOTE BOOK AREAS CHECKED

PLOT DATE = Fri Mar 23 11:33:39 2007
 FILE NAME = c:\proj\p17\207498\1807488.mxd
 PLOT SCALE = 1/8"=1'-0"
 USER NAME = c:\user\mbr