


* ROUTE 17 (US 52 / IL 64)
 ** (1,2)RS & (3,1)RS-1 CONTRACT NO. 64560

F.A.P. RTE.	SECTION	COUNTY	TOTAL SHEETS	SHEET NO.
*	*	CARROLL	548	538

STA. 618+00.00 TO STA. 618+50.00
 FED. ROAD DIST. NO. ILLINOIS FED. AID PROJECT

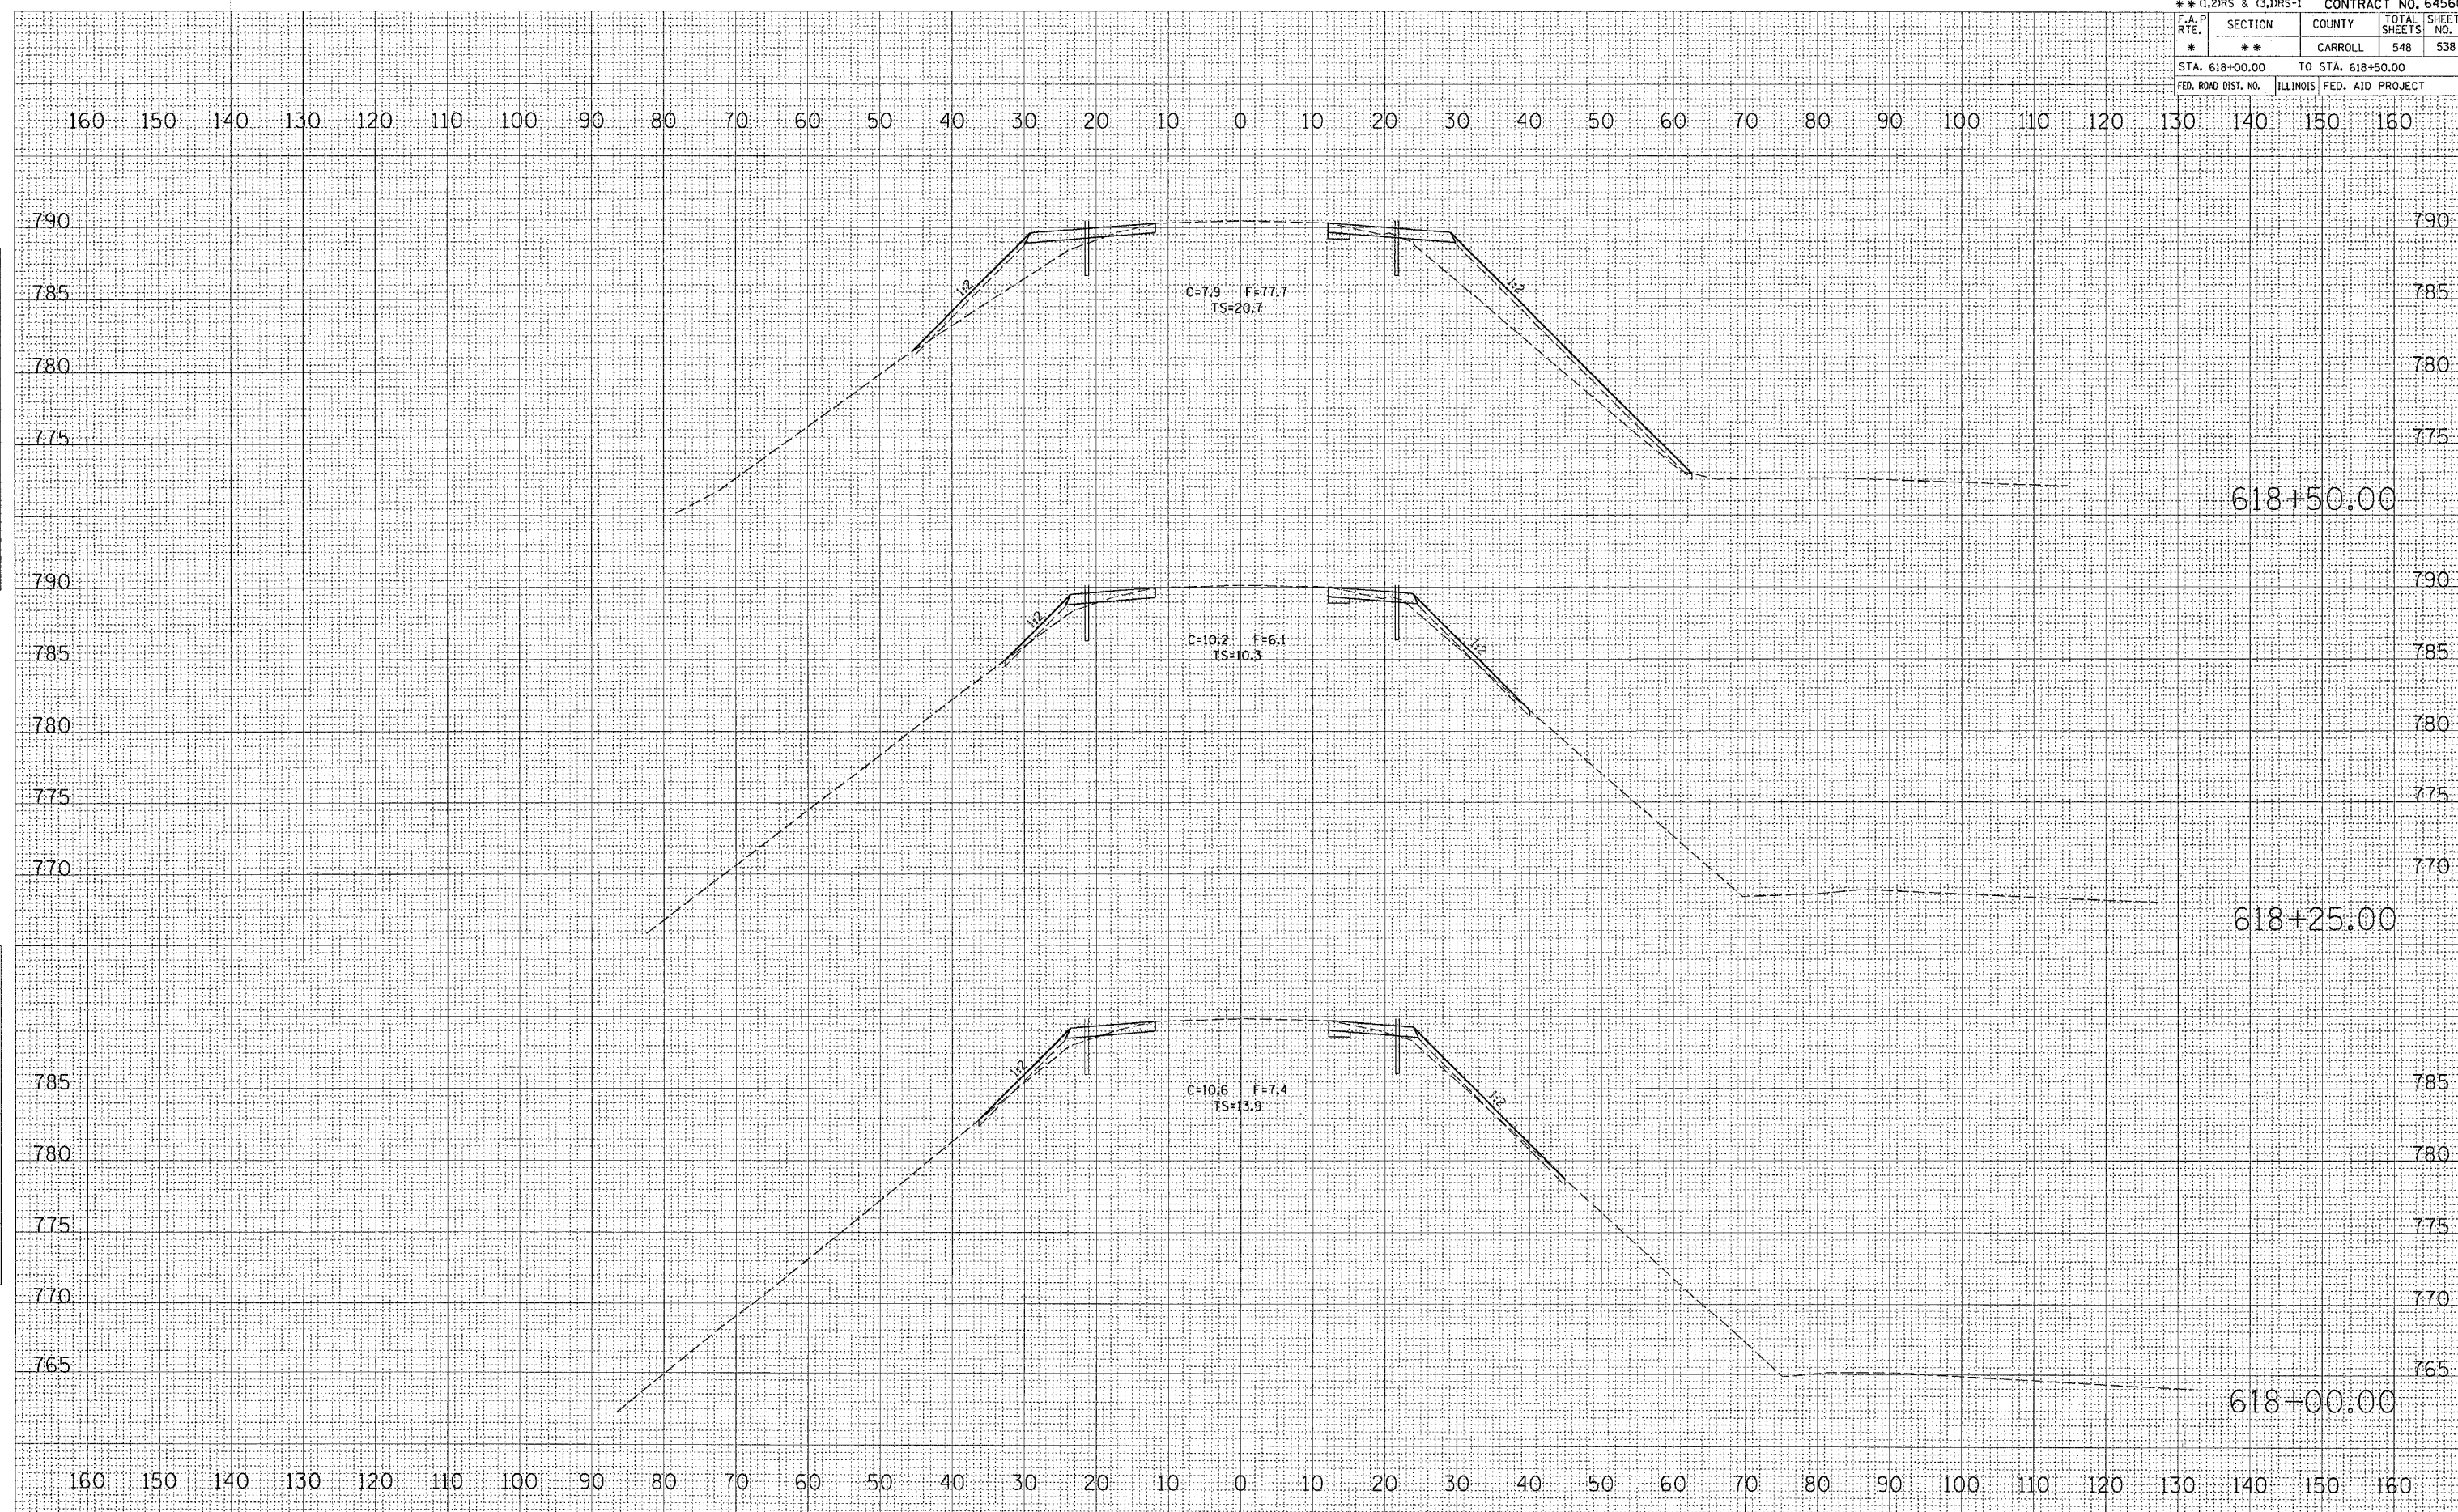

FINAL SURVEY

DATE	BY

SURVEYED _____
 CHECKED _____
 NOTE BOOK _____
 AREAS CHECKED _____
 NO. _____

ORIGINAL SURVEY

DATE	BY

SURVEYED _____
 CHECKED _____
 NOTE BOOK _____
 AREAS CHECKED _____
 NO. _____

PLOT DATE = Thu Mar 22 16:37:57 2007
 FILE NAME = C:\pds\pds\view\p27488\07408\07408.dwg
 PLOT SCALE = 18.0000' / IN.
 USER NAME = hamsanku