


PLOT DATE = Thu Mar 22 15:36:04 2007
 FILE NAME = C:\projects\11111111\11111111.dwg
 PLOT SCALE = 1/8" = 1' IN.
 USER NAME = hemsok6

ORIGINAL SURVEY PLOTTED AREAS CHECKED

FINAL SURVEY PLOTTED AREAS CHECKED

NO. BY DATE

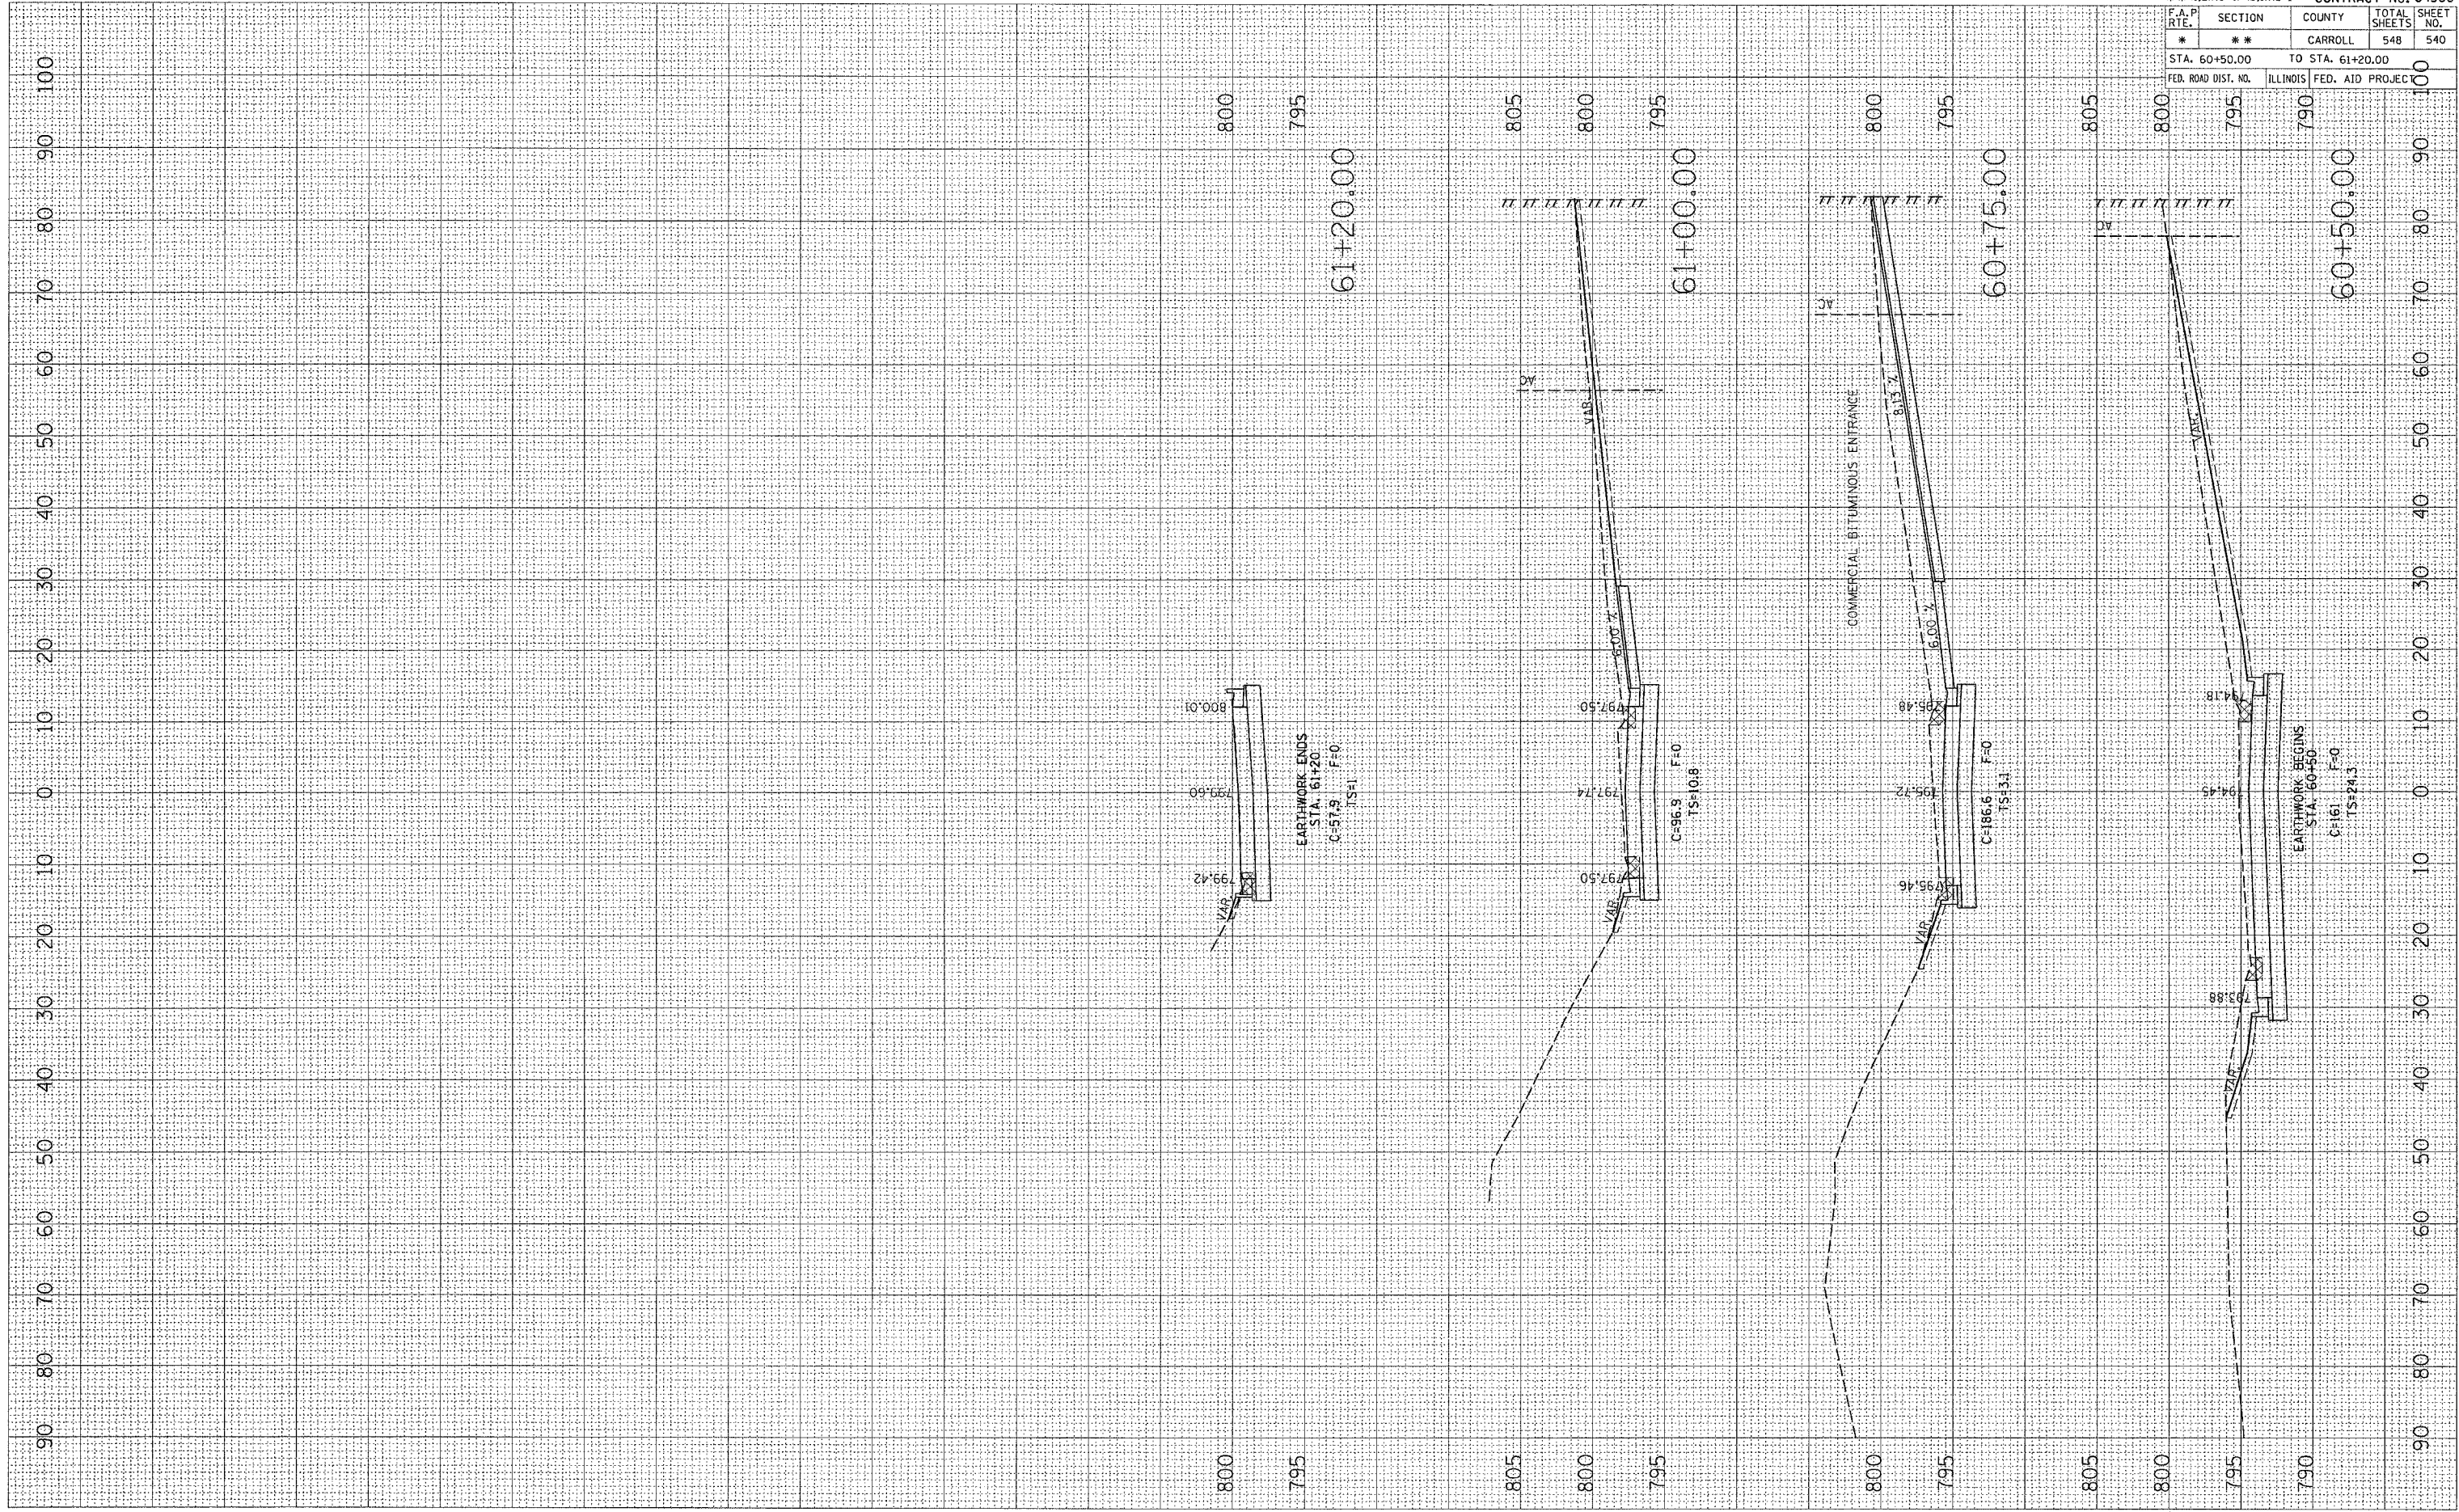

* ROUTE 17 (US 52 / IL 64)
 ** (1,2)RS & (3,1)RS-1 CONTRACT NO. 64560

F.A.P. RTE.	SECTION	COUNTY	TOTAL SHEETS	SHEET NO.
*	**	CARROLL	548	540

STA. 60+50.00 TO STA. 61+20.00
 FED. ROAD DIST. NO. ILLINOIS FED. AID PROJEC.

EAST COMMERCIAL ST.