


PLOT DATE = Thu Mar 22 15:50:05 2007
 FILE NAME = C:\Users\jason\Documents\10207488\10207488.dwg
 PLOT SCALE = 10.0000 / IN.
 USER NAME = hansen/b

ORIGINAL SURVEYED
 SURVEY PLOTTED
 NOTE BOOK AREAS CHECKED
 NO. _____

FINAL SURVEYED
 SURVEY PLOTTED
 NOTE BOOK AREAS CHECKED
 NO. _____

BY _____ DATE _____

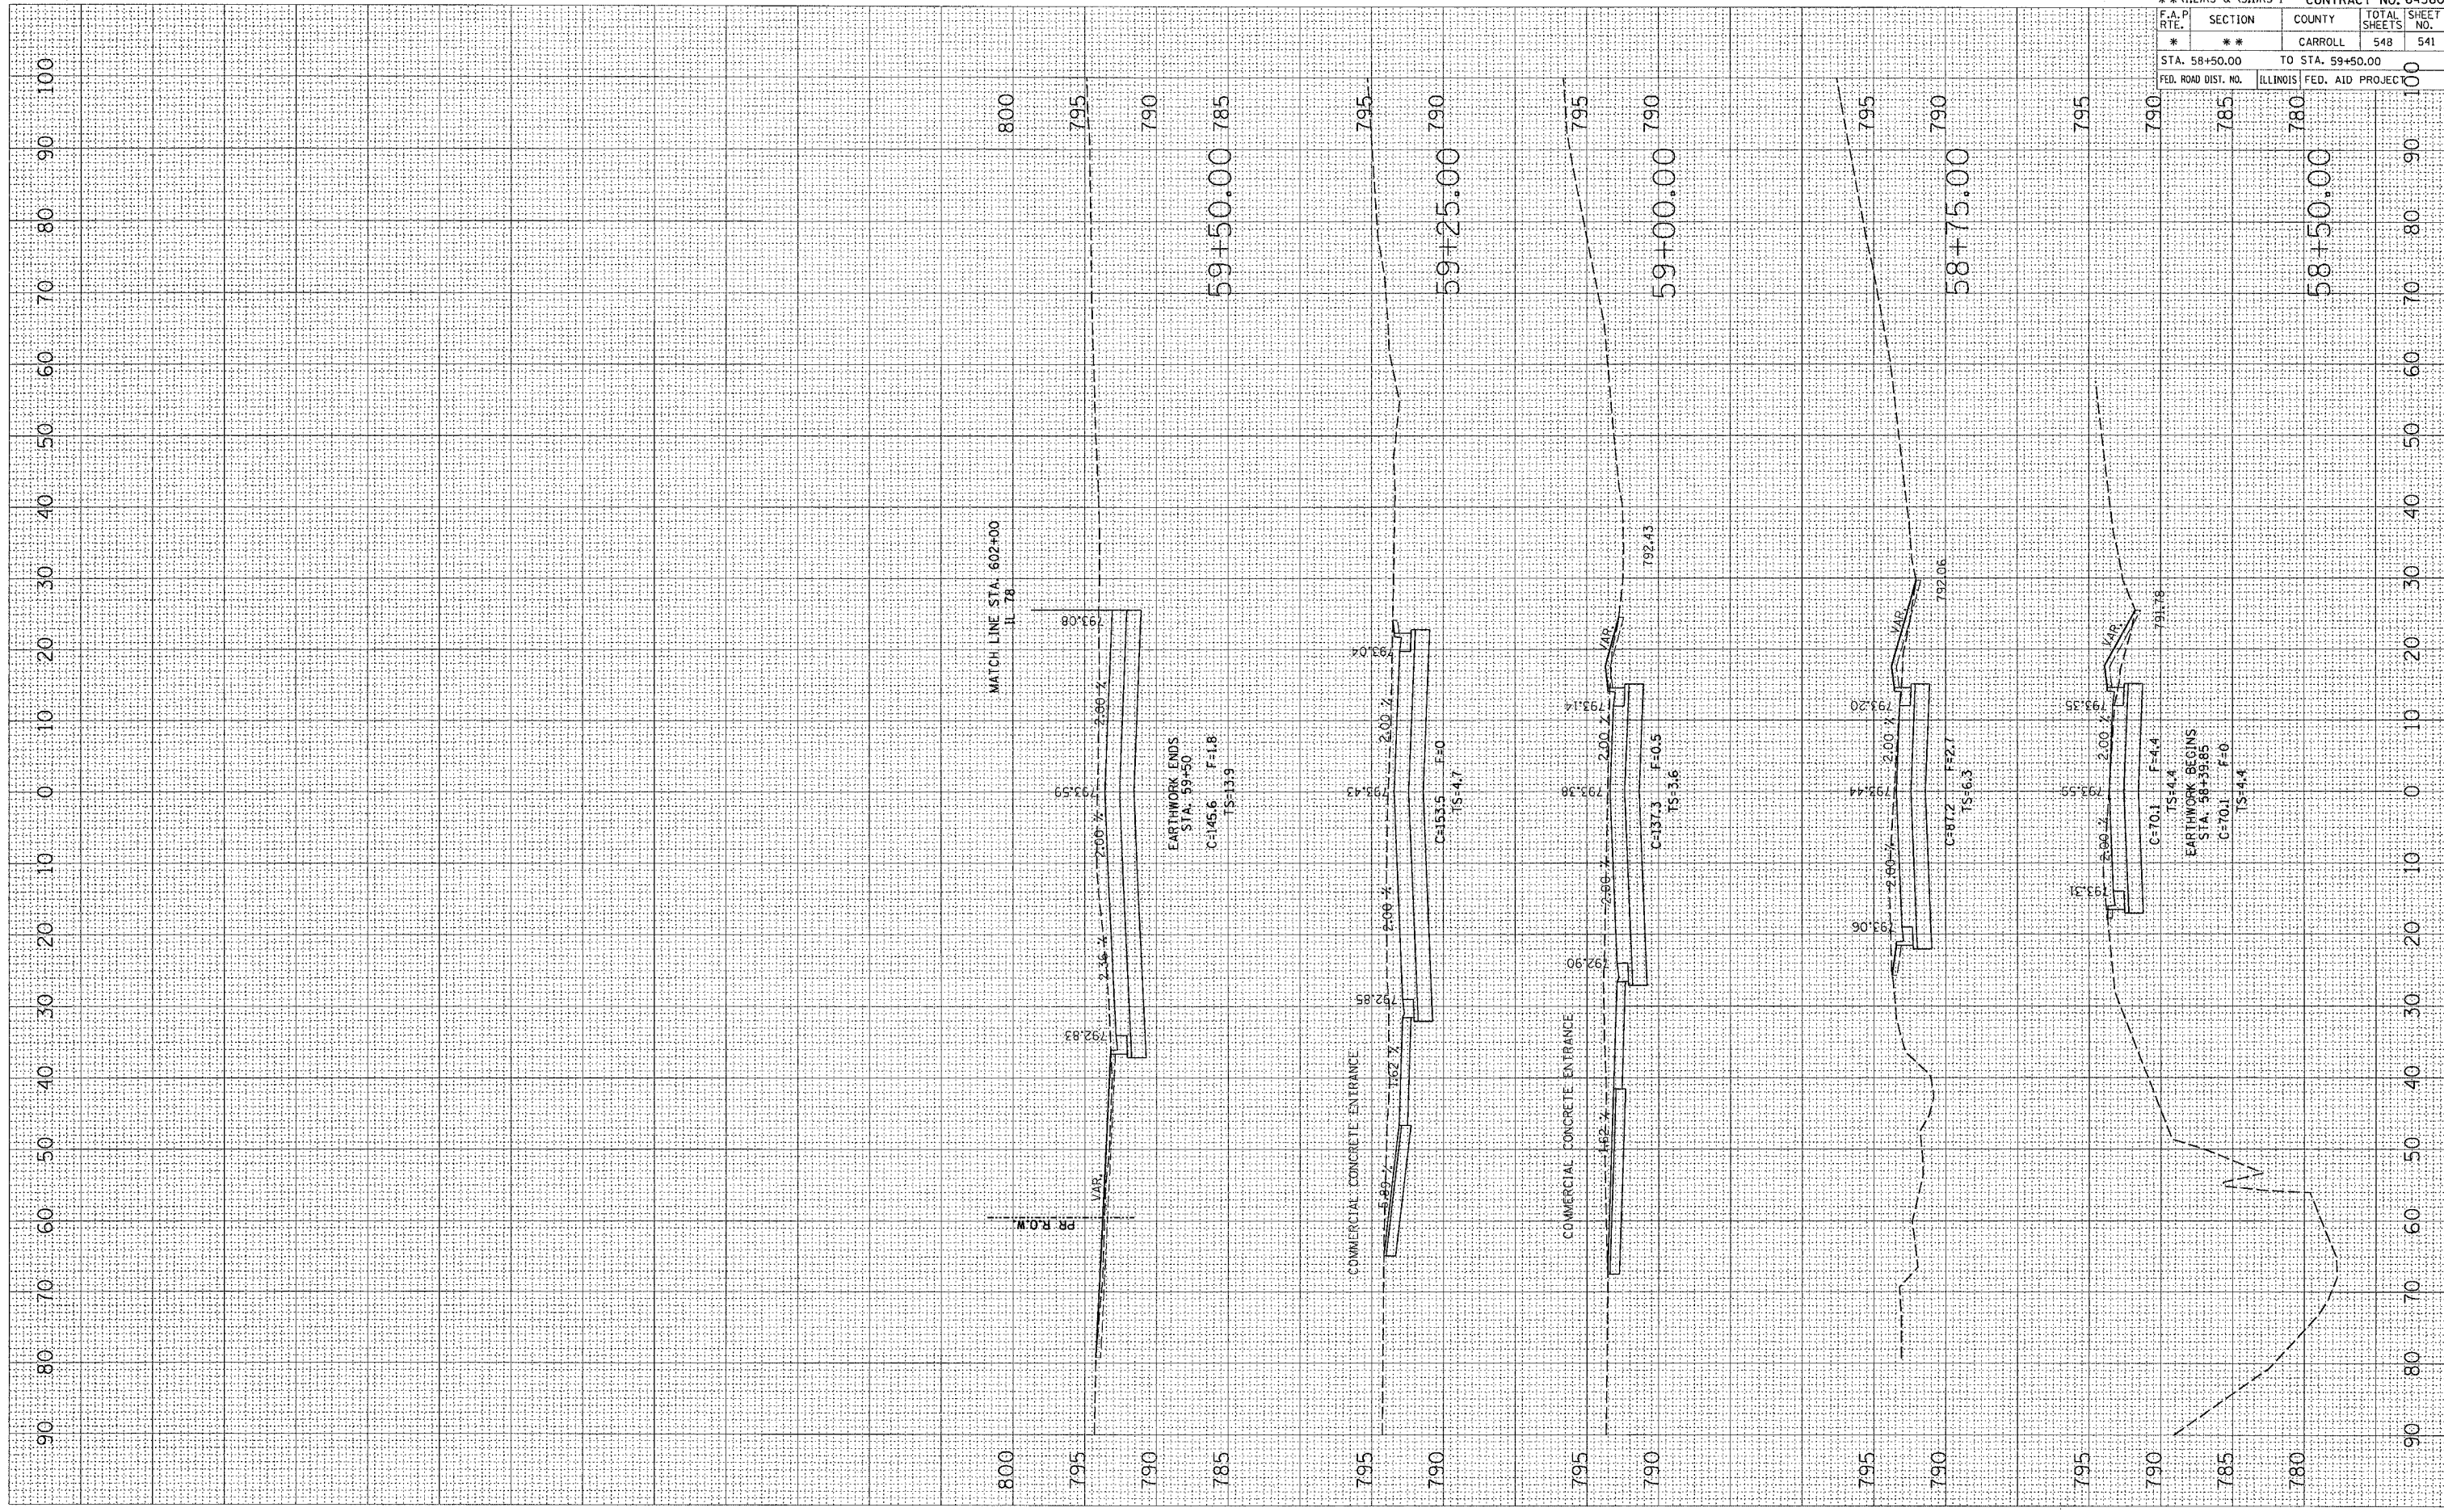

* ROUTE 17 (US 52 / IL 64)
 ** (1,2)RS & (3,1)RS-1 CONTRACT NO. 64560

F.A.P. RTE.	SECTION	COUNTY	TOTAL SHEETS	SHEET NO.
*	**	CARROLL	548	541

STA. 58+50.00 TO STA. 59+50.00
 FED. ROAD DIST. NO. ILLINOIS FED. AID PROJEC

WEST COMMERCIAL ST.