


PLOT DATE = Thu Mar 22 15:36:53 2007  
 FILE NAME = C:\projects\view\p27400\p27400.dwg  
 SCALE = 10.0000' / 1" IN.  
 USER NAME = Personae

ORIGINAL SURVEY PLOTTED TEMPLATE AREAS CHECKED

FINAL SURVEY PLOTTED TEMPLATE AREAS CHECKED

BY: \_\_\_\_\_ DATE: \_\_\_\_\_

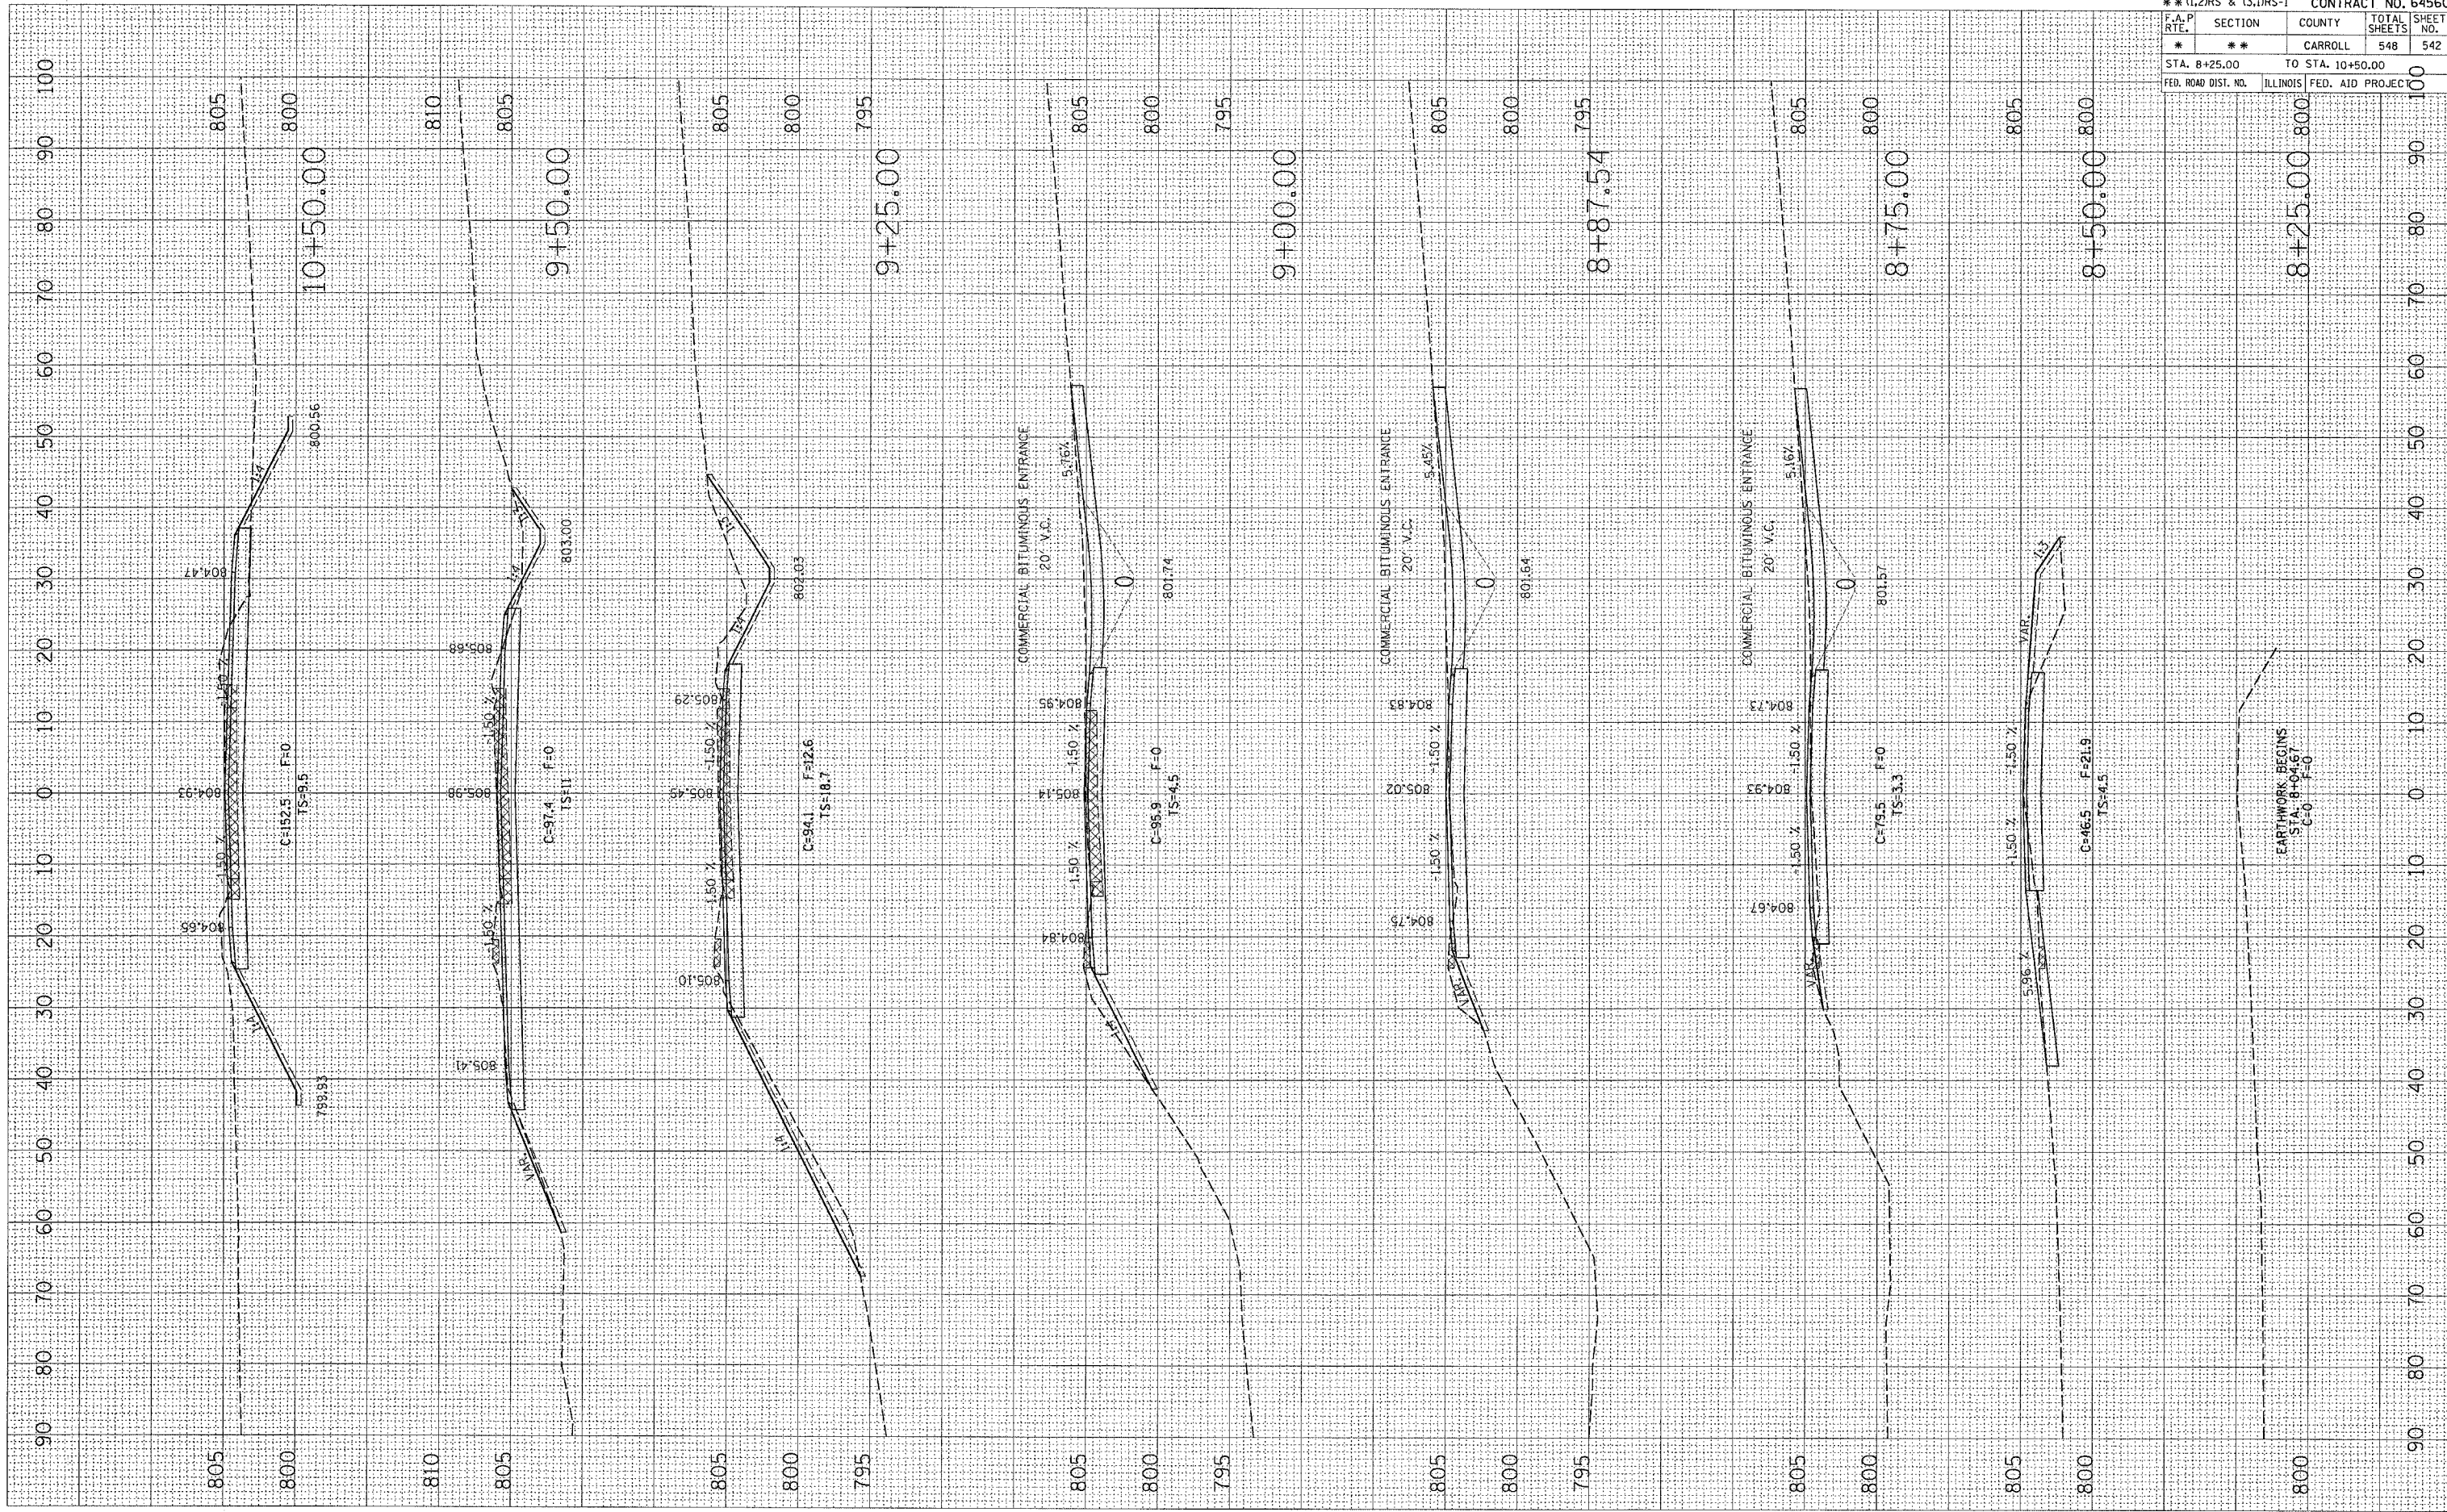

\* ROUTE 17 (US 52 / IL 64)  
 \*\* (1,2)RS & (3,1)RS-1 CONTRACT NO. 64560

F.A.P. RTE.	SECTION	COUNTY	TOTAL SHEETS	SHEET NO.
*	**	CARROLL	548	542

STA. 8+25.00 TO STA. 10+50.00  
 FEB. ROAD DIST. NO. ILLINOIS FED. AID PROJ. EC.

JACKSON ST.