


PLOT DATE = Thu Mar 22 15:35:10 2007
 FILE NAME = C:\projects\ave\p27480\107480\107480.dwg
 PLOT SCALE = 10.0000 / IN.
 USER NAME = hennicke

ORIGINAL SURVEY PLOTTED BY DATE
 SURVEY PLOTTED BY DATE
 TEMPLATE AREAS CHECKED
 NO.

FINAL SURVEY PLOTTED BY DATE
 NOTE BOOK AREAS CHECKED
 NO.

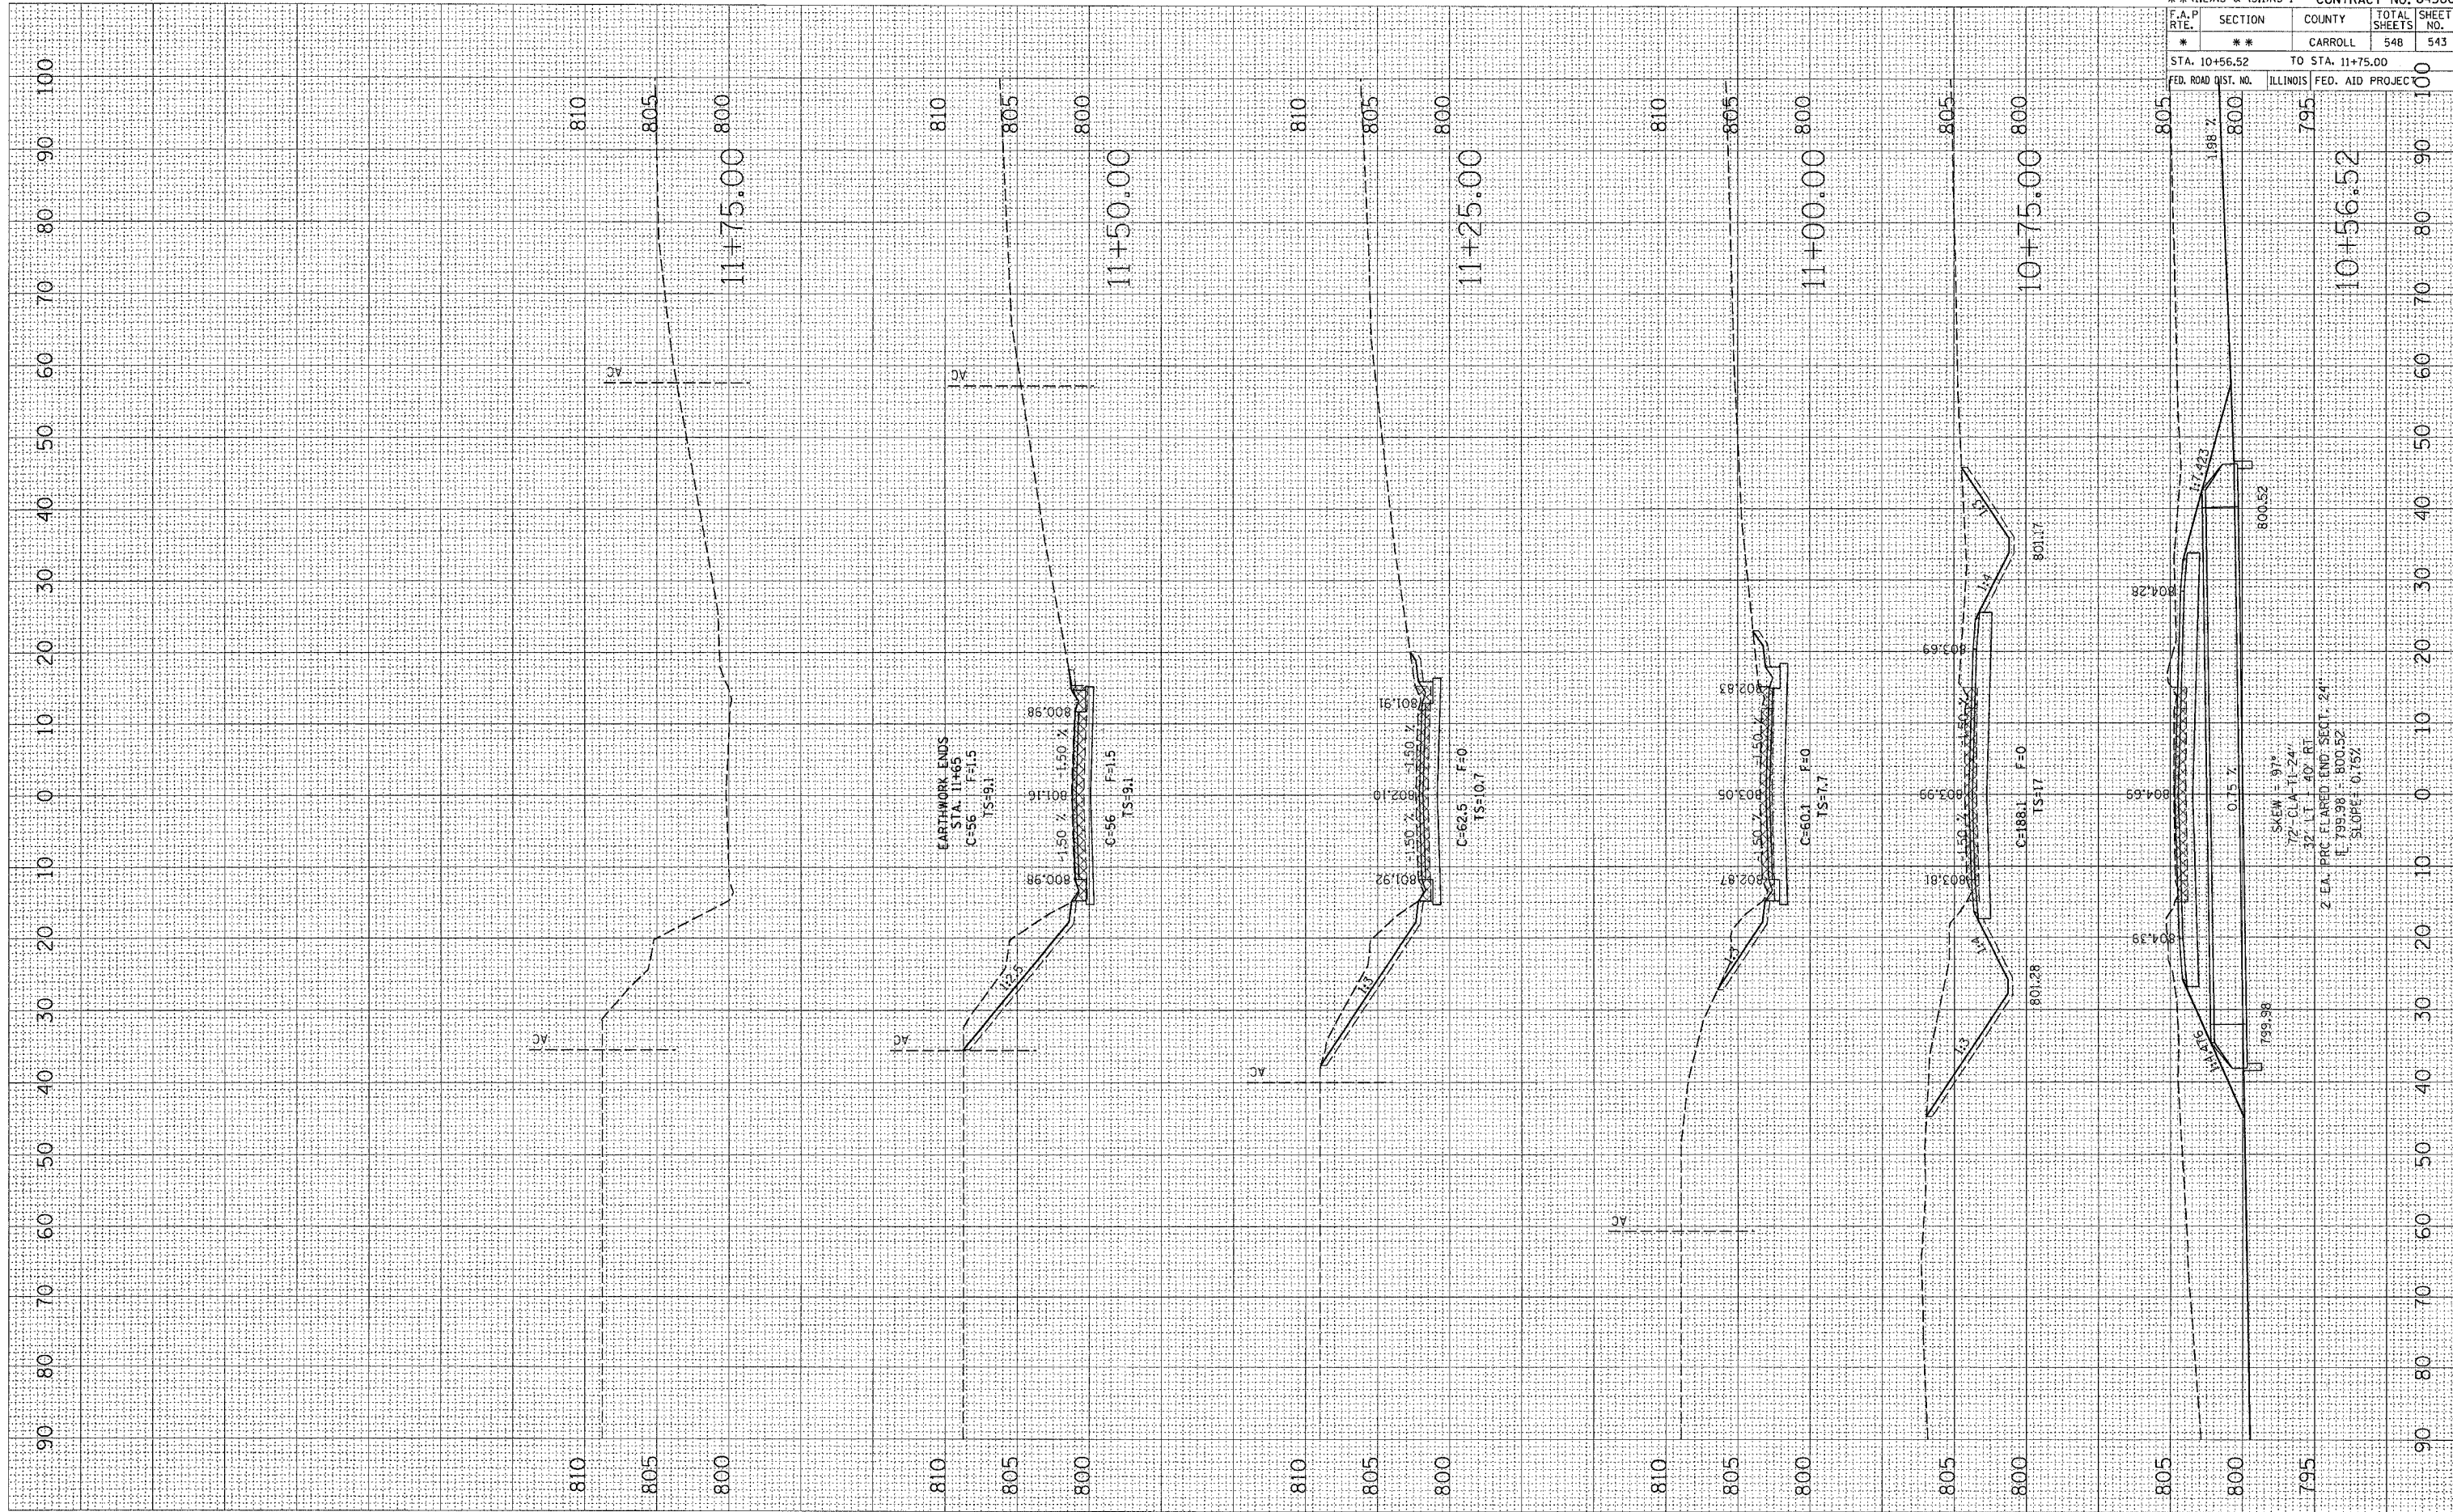

* ROUTE 17 (US 52 / IL 64)
 ** (1,2)RS & (3,1)RS-1 CONTRACT NO. 64560

F.A.P. RTE.	SECTION	COUNTY	TOTAL SHEETS	SHEET NO.
*	**	CARROLL	548	543

STA. 10+56.52 TO STA. 11+75.00
 FED. ROAD DIST. NO. ILLINOIS FED. AID PROJEC

JACKSON ST.