


PLOT DATE = Thu Mar 22 15:28:08 2007
 FILE NAME = C:\projects\1511\1511-55\1511-55.dwg
 PLOT SCALE = 1/8" = 1' IN.
 USER NAME = hmsn@k

ORIGINAL SURVEY
 SURVEY PLANT
 NO. _____

FINAL SURVEY
 SURVEY PLANT
 NO. _____

BY: _____ DATE: _____

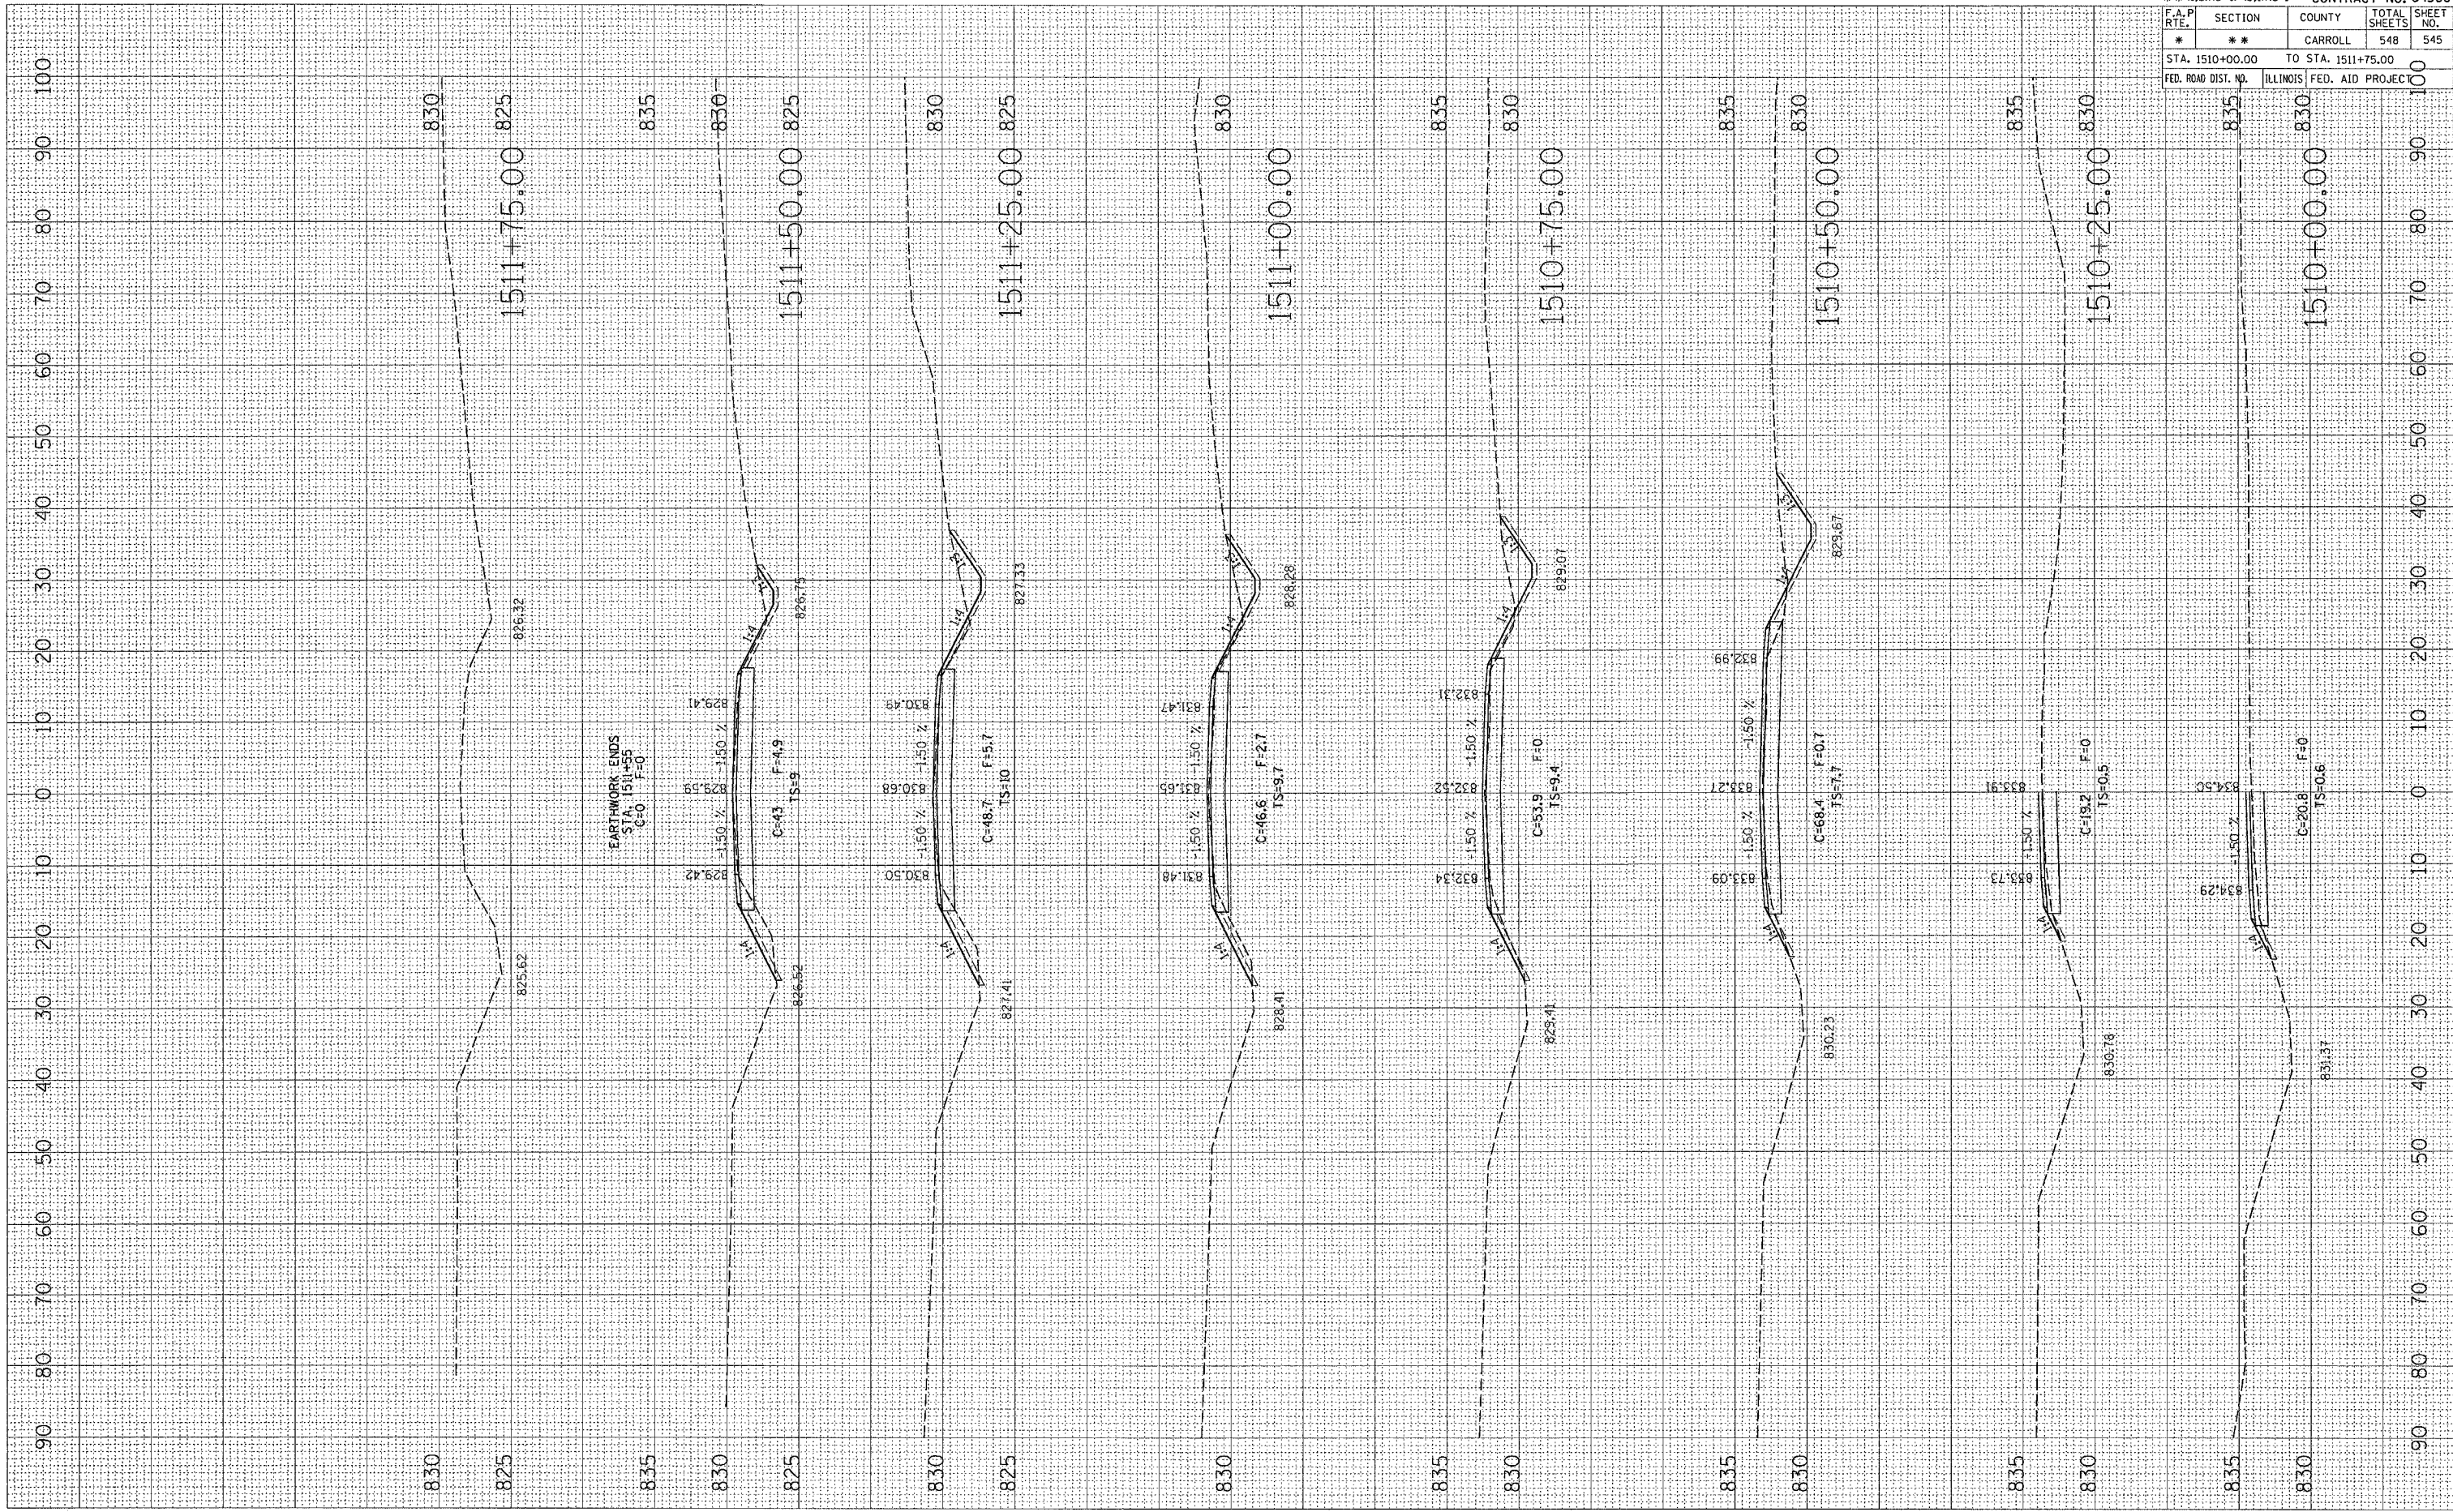

* ROUTE 17 (US 52 / IL 64)
 ** (1,2)RS & (3,1)RS-1 CONTRACT NO. 64560

F.A.P. RTE.	SECTION	COUNTY	TOTAL SHEETS	SHEET NO.
*	**	CARROLL	548	545

STA. 1510+00.00 TO STA. 1511+75.00
 FED. ROAD DIST. NO. ILLINOIS FED. AID PROJECT

EAST ST.