


PLOT DATE = Thu Mar 22 15:37:46 2007  
 FILE NAME = C:\projects\1600\1600.dwg  
 USER NAME = hnsdrcg

ORIGINAL SURVEY  
 SURVEY NO. \_\_\_\_\_  
 DATE \_\_\_\_\_

FINAL SURVEY  
 SURVEY NO. \_\_\_\_\_  
 DATE \_\_\_\_\_

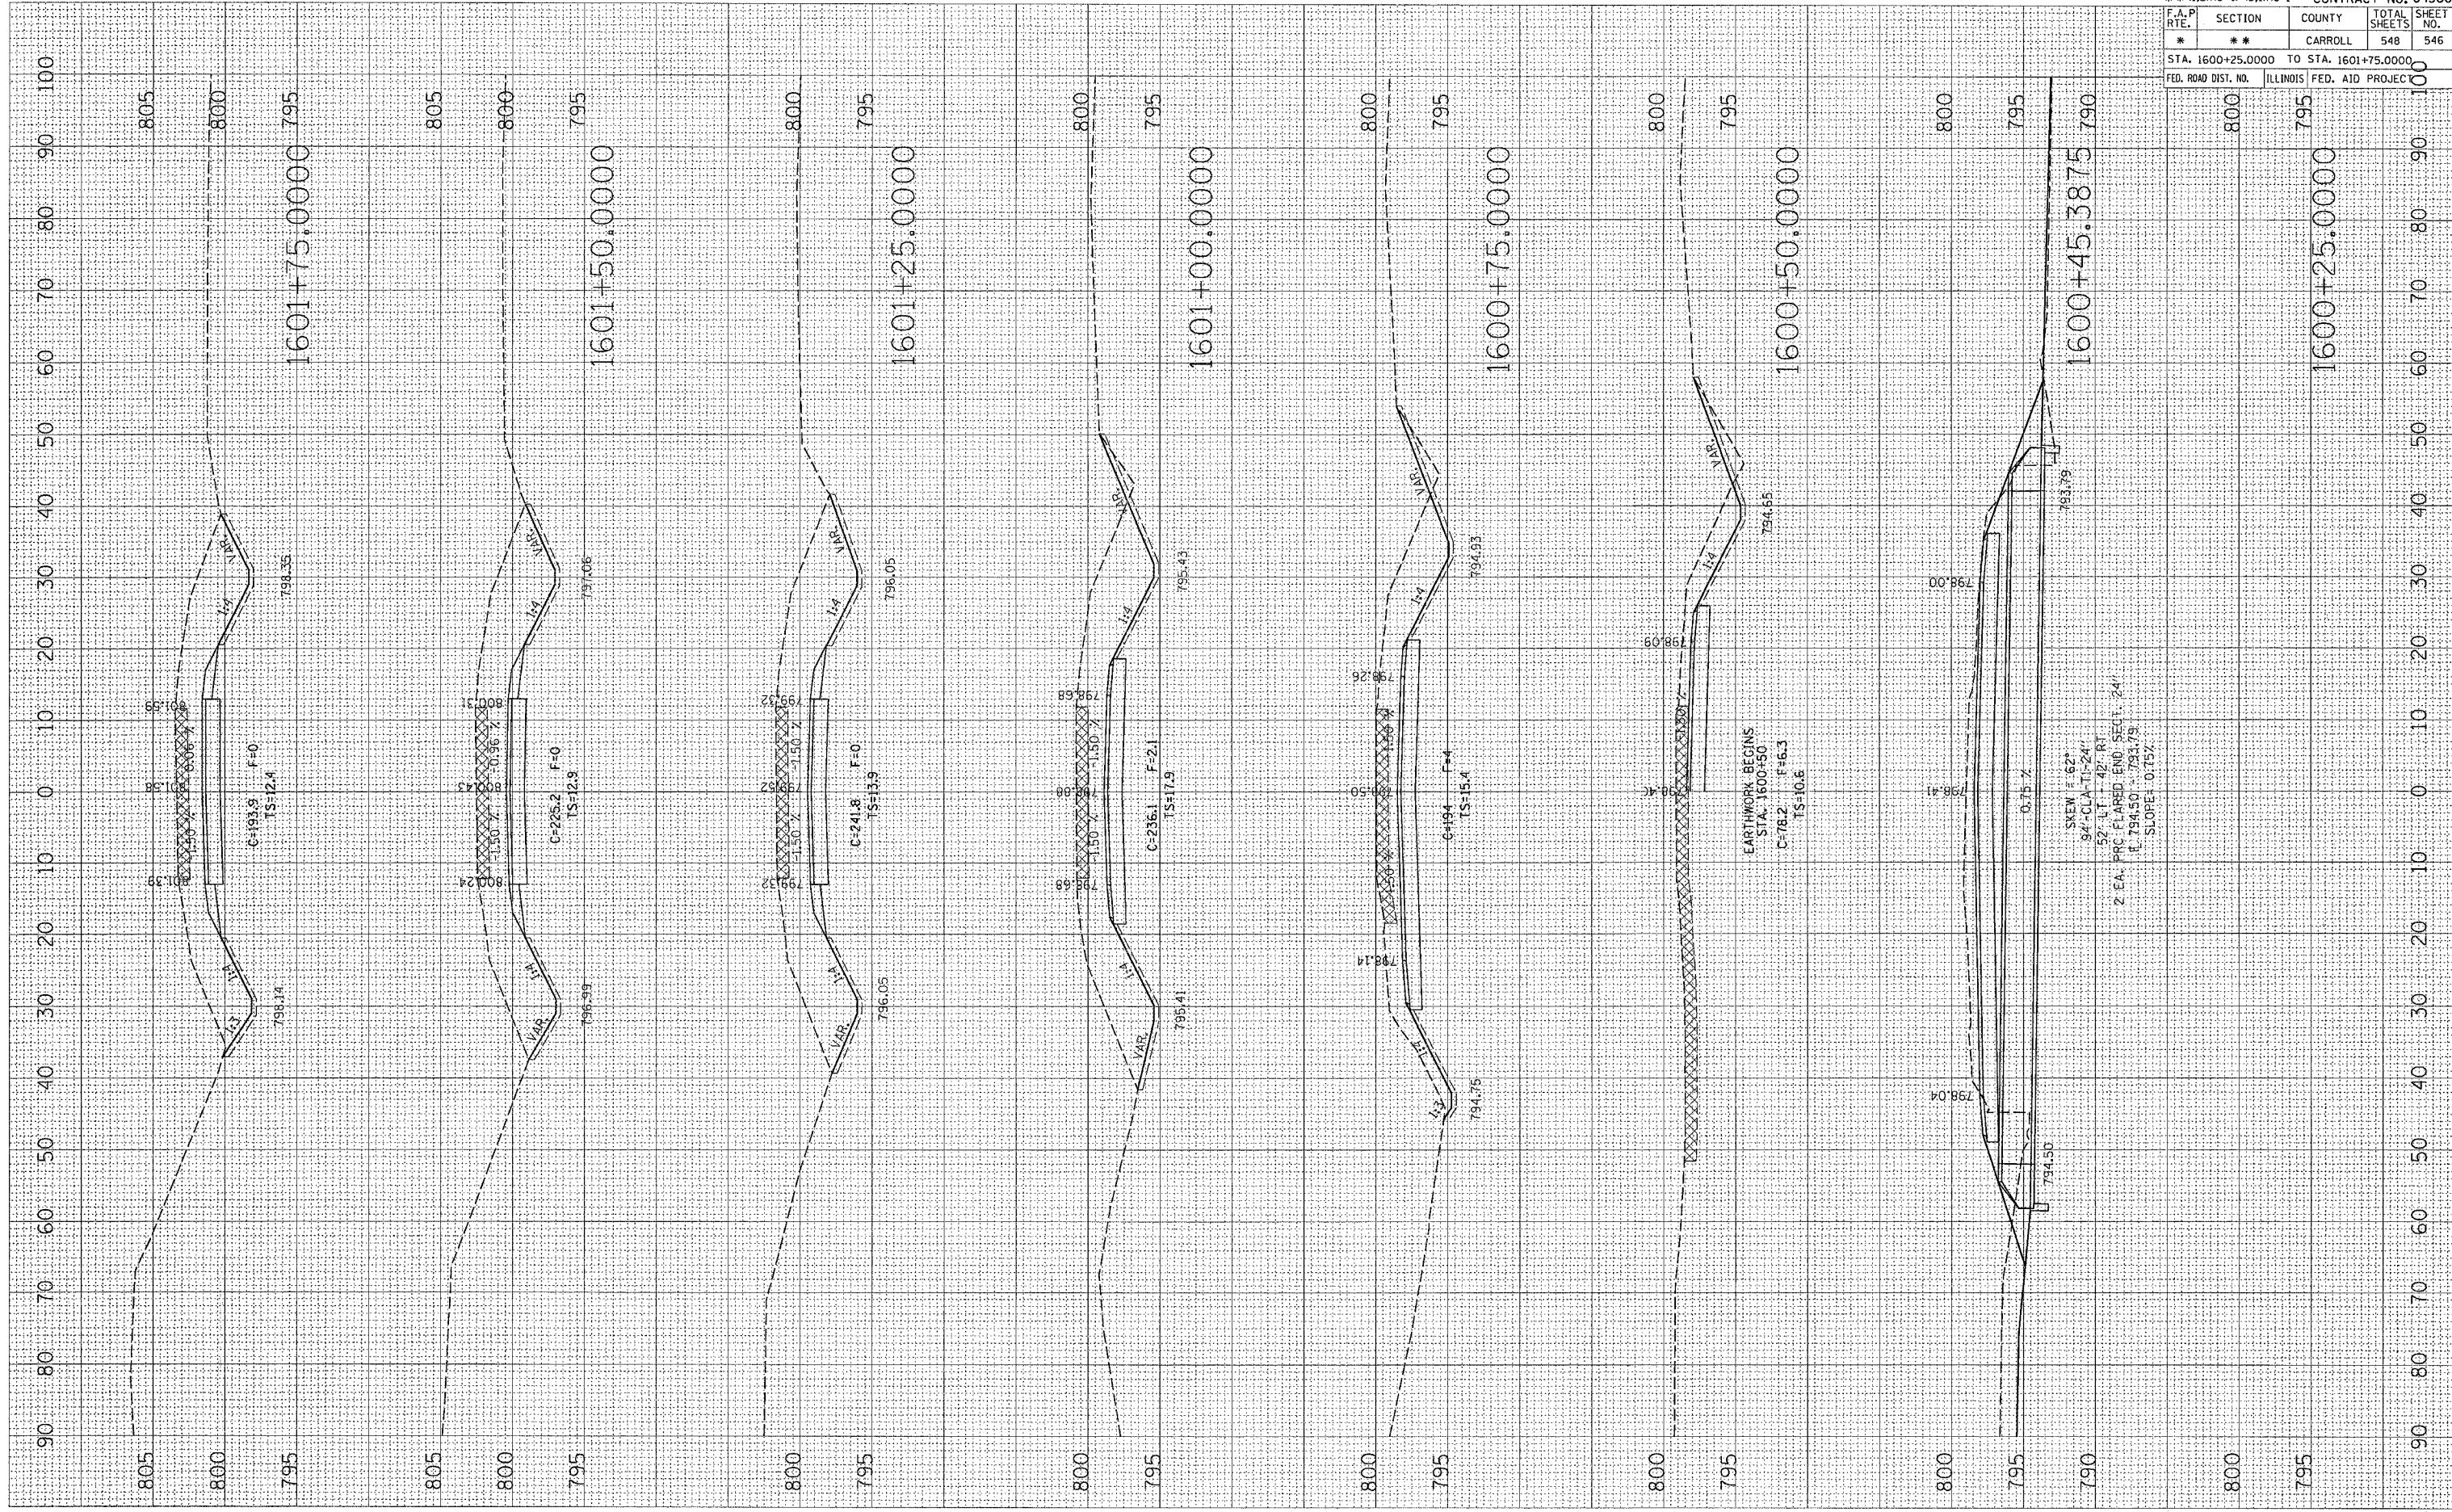

\* ROUTE 17 (US 52 / IL 64)  
 \*\* (1,2)RS & (3,1)RS-1 CONTRACT NO. 64560

F.A.P. RTE.	SECTION	COUNTY	TOTAL SHEETS	SHEET NO.
*	**	CARROLL	548	546

STA. 1600+25.0000 TO STA. 1601+75.0000  
 FED. ROAD DIST. NO. ILLINOIS FED. AID PROJEC

BENTON ST.