


PLOT DATE = Thu Mar 22 15:37:48 2007
 PLOT SCALE = 1" = 40' (Horizontal)
 USER NAME = harsanaka

ORIGINAL SURVEY PLOTTED
 SURVEY PLOTTED
 DATE

FINAL SURVEY PLOTTED
 SURVEY PLOTTED
 DATE

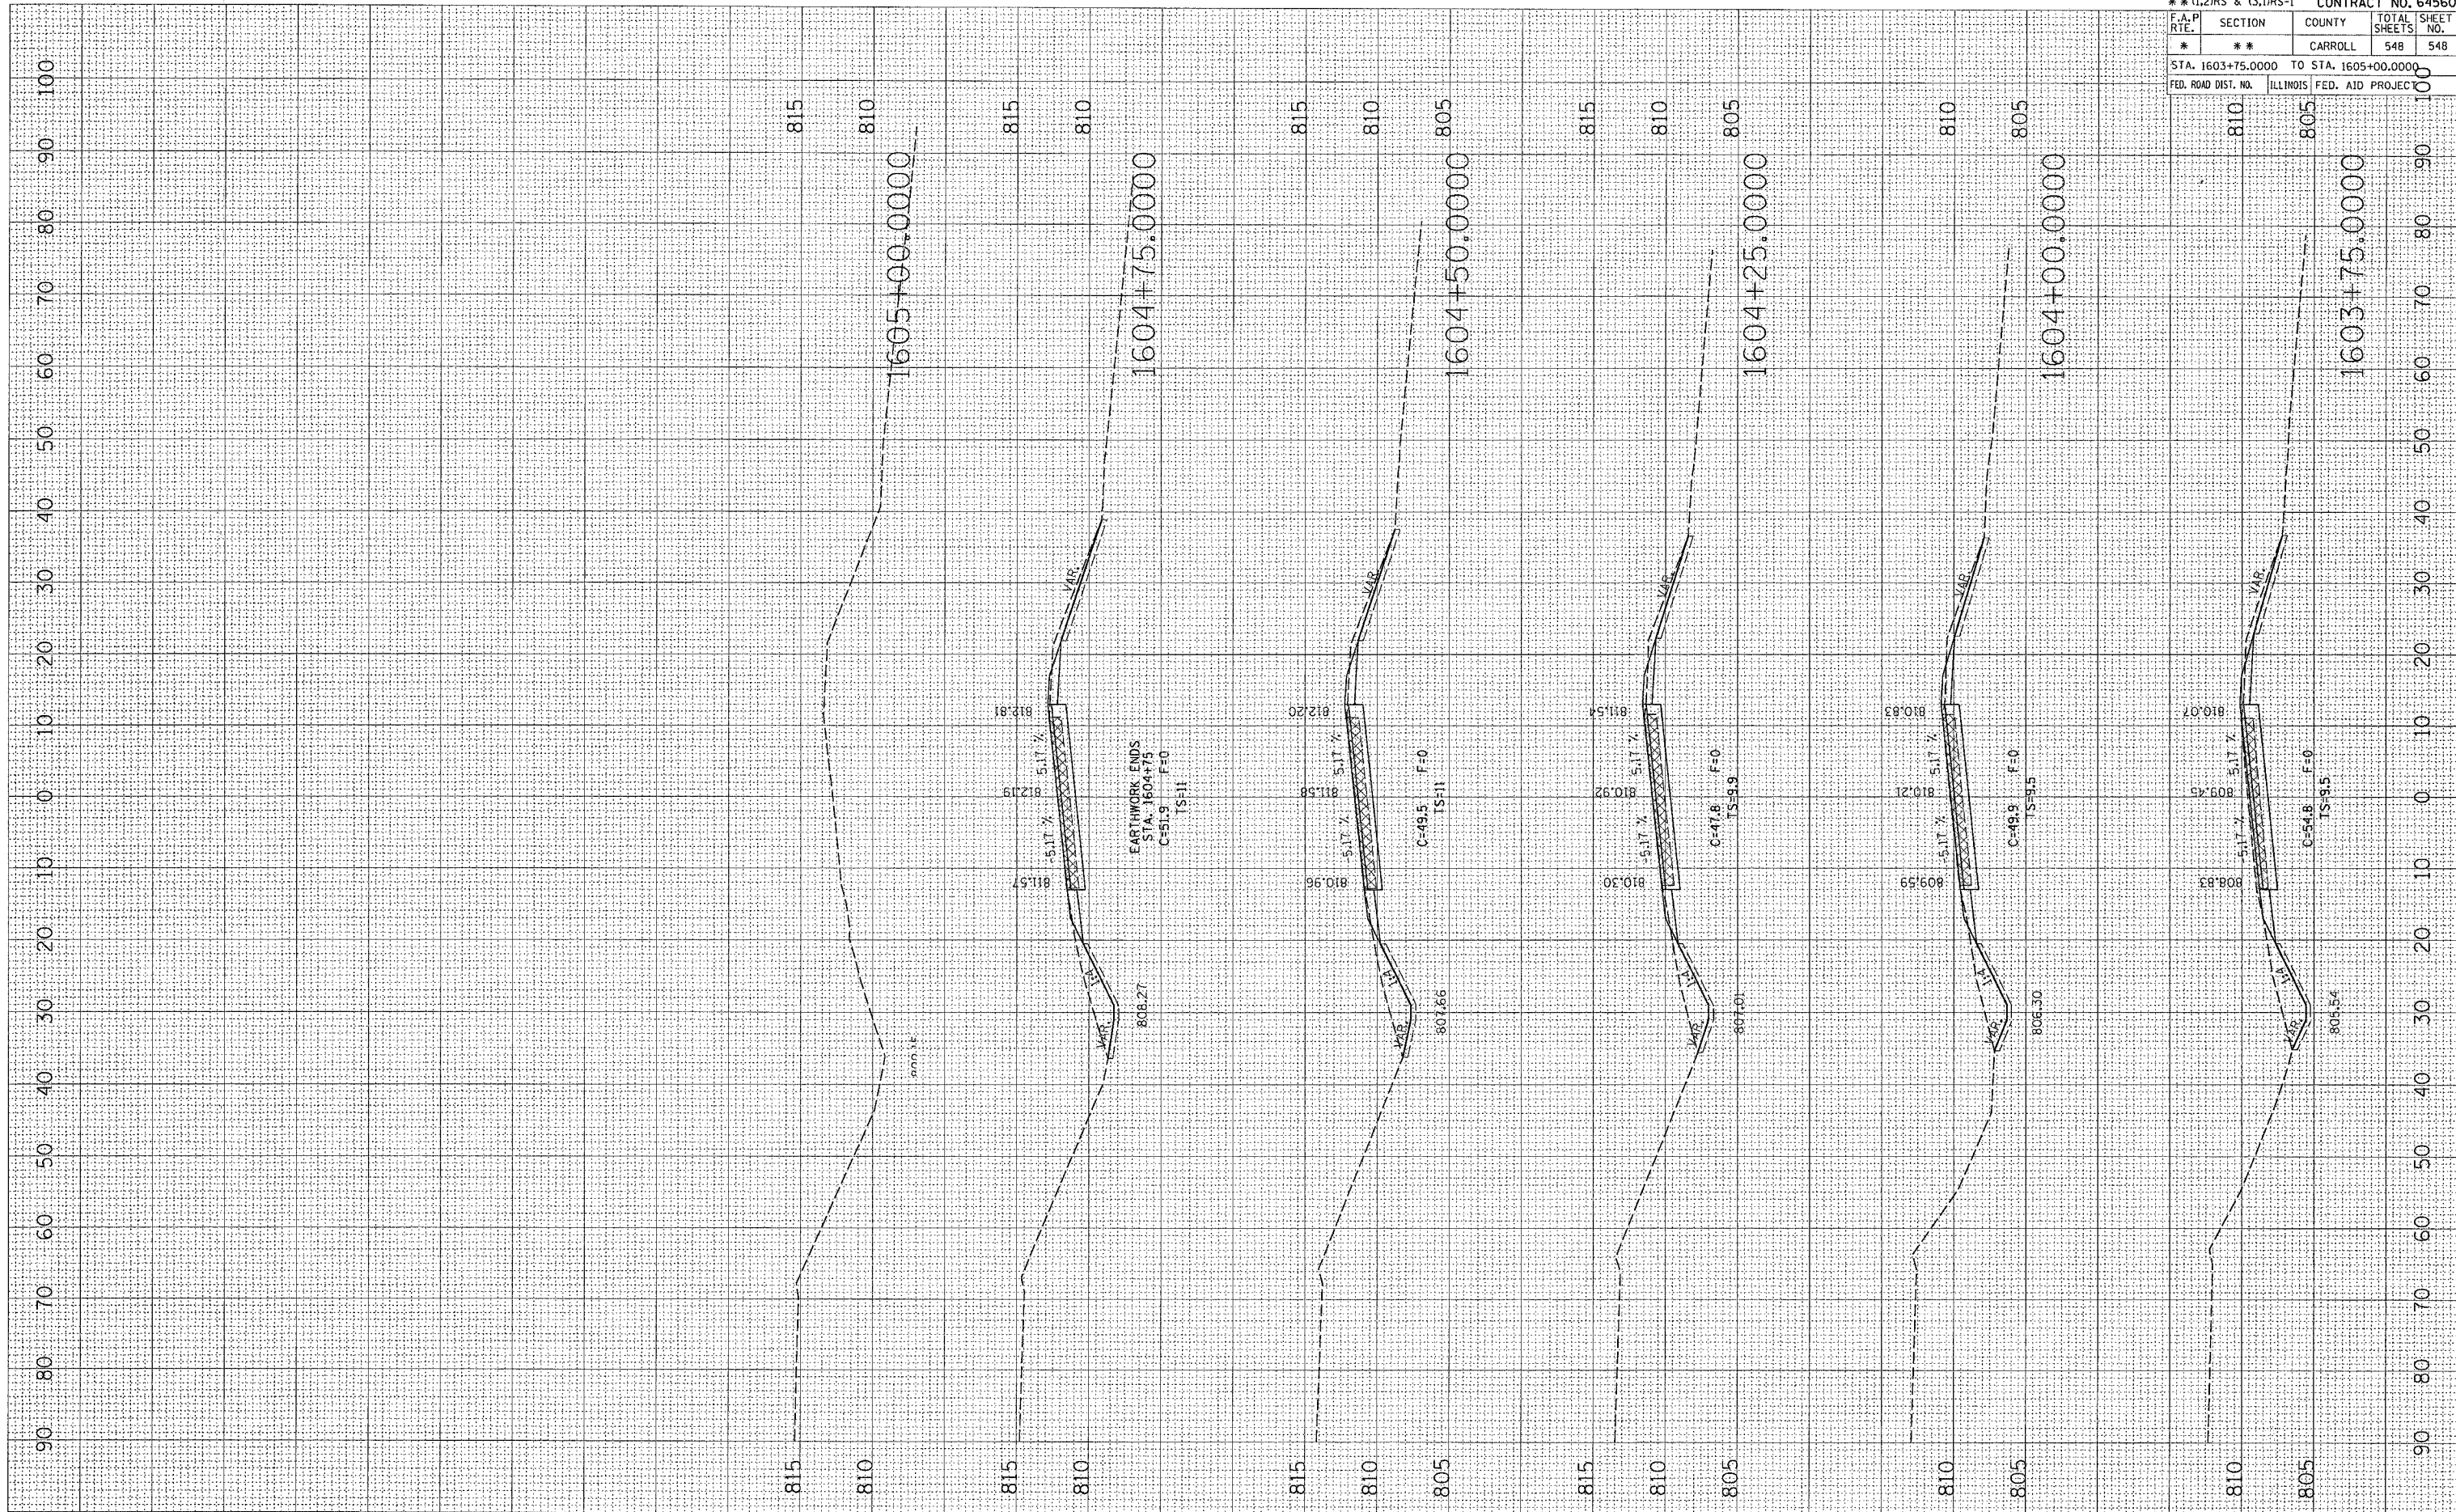

* ROUTE 17 (US 52 / IL 64)
 ** (1,2)RS & (3,1)RS-1 CONTRACT NO. 64560

F.A.P. RTE.	SECTION	COUNTY	TOTAL SHEETS	SHEET NO.
*	**	CARROLL	548	548

STA. 1603+75.0000 TO STA. 1605+00.0000
 FED. ROAD DIST. NO. ILLINOIS FED. AID PROJEC

BENTON ST.