



F.A.U. RTE.	SECTION	COUNTY	TOTAL SHEETS	SHEET NO.
5789	(33&40)-1-FR	ROCK ISLAND	30	7
STA.		TO STA.		
FED. ROAD DIST. NO.	ILLINOIS	FED. AID PROJECT		

TYPICAL SECTIONS

27TH ST STA. 20+22.50 - STA. 20+42.00

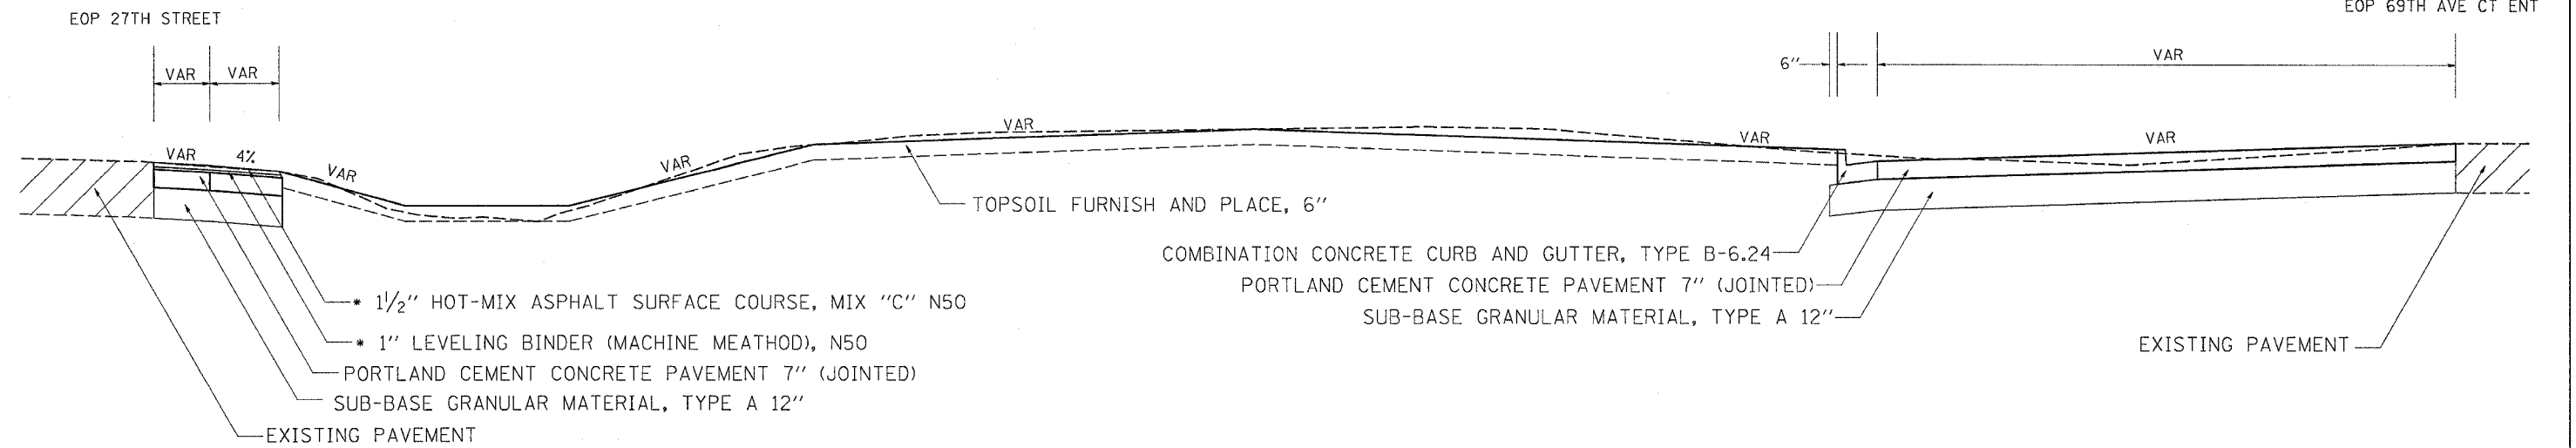

SECTION NORTH OF 27TH ST STA. 20+42.00

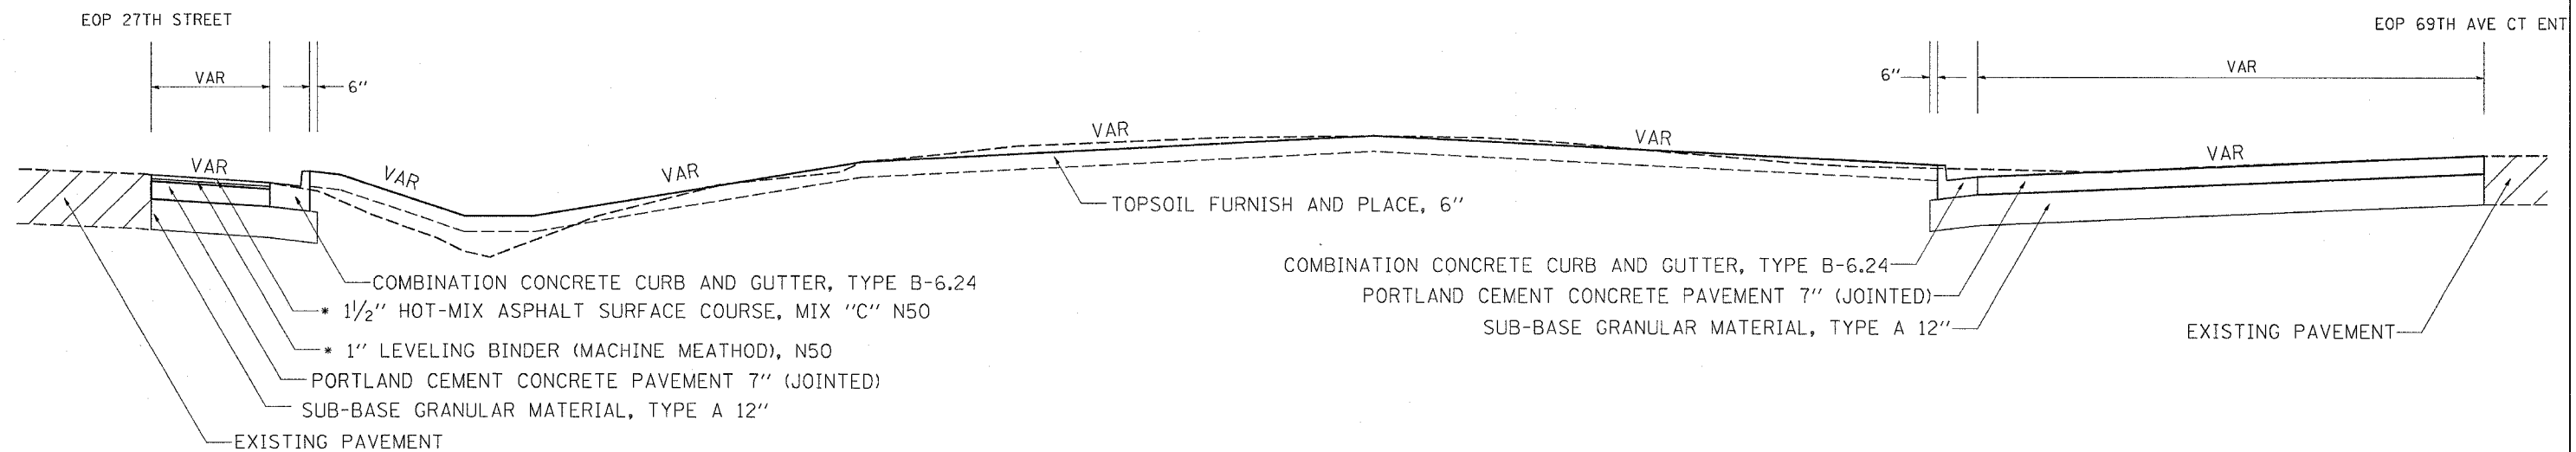

PLOT DATE * Wed Mar 21 09:22:21 2007
 FILE NAME * s:\p\proj\sect\20+22.50-42.00\084388.dgn
 PLOT SCALE * 50.0000 / IN.
 USER NAME * mgj11j

* 112 POUNDS / SQUARE YARD / INCH

REVISIONS	
NAME	DATE

ILLINOIS DEPARTMENT OF TRANSPORTATION

SCALE: VERT. / HORIZ. / DATE

DRAWN BY / CHECKED BY