

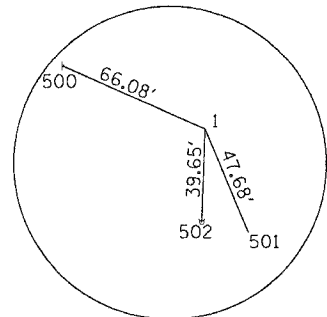



F.A.U. RTE.	SECTION	COUNTY	TOTAL SHEETS	SHEET NO.
5789	(33&40)-1-FR	ROCK ISLAND	30	12
STA.		TO STA.		
FED. ROAD DIST. NO.		ILLINOIS FED. AID PROJECT		

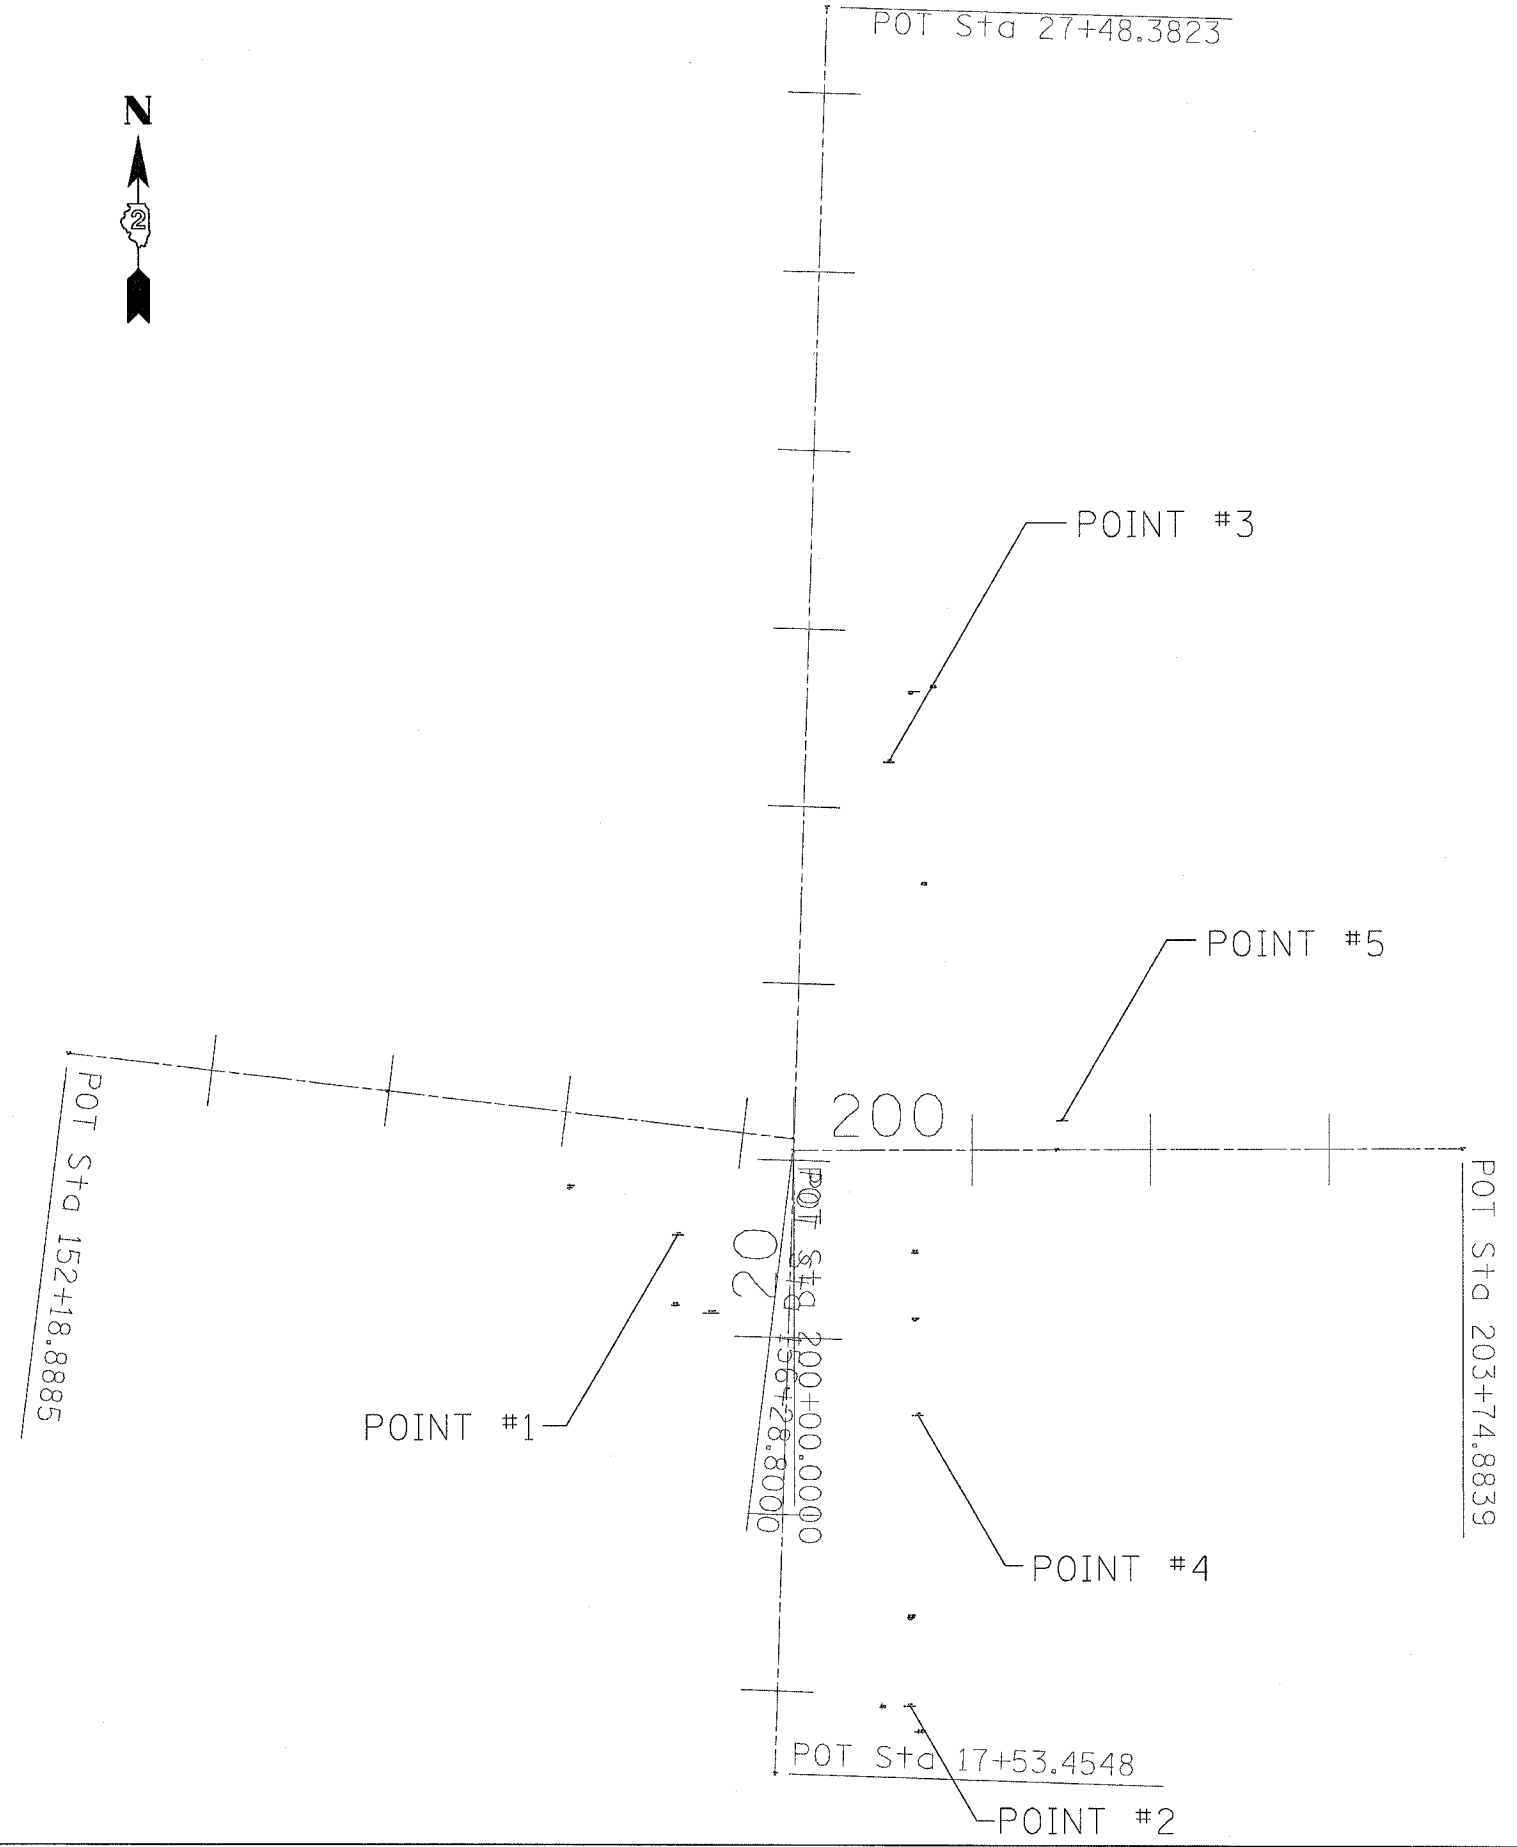


HORIZONTAL CONTROL POINT #1

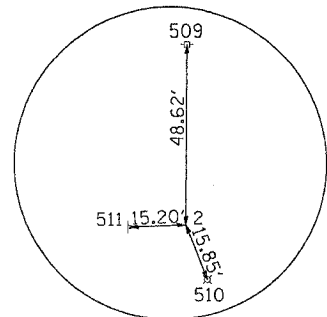


HORIZONTAL CONTROL POINT #2

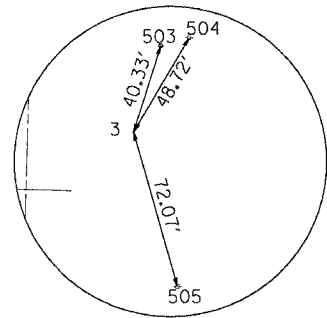

HORIZONTAL CONTROL POINT #3

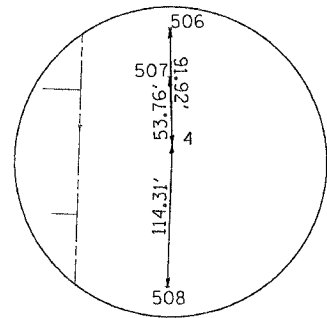

HORIZONTAL CONTROL POINT #4

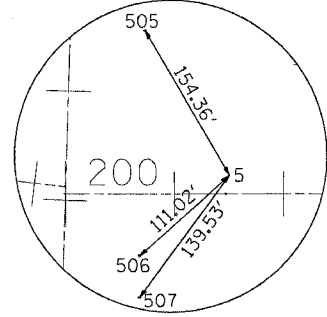

HORIZONTAL CONTROL POINT #5

PLOT DATE = Wed Mar 21 09:58:25 2007
 FILE NAME = s:\projects\2004\306_084\306.dgn
 PLOT SCALE = 50.0000' / IN.
 USER NAME = megillj

REVISIONS	
NAME	DATE

ILLINOIS DEPARTMENT OF TRANSPORTATION

SCALE: VERT. _____
 HORIZ. _____

DATE _____ DRAWN BY _____
 CHECKED BY _____