


F.A.U. RTE.	SECTION	COUNTY	TOTAL SHEETS	SHEET NO.
5789	(33&40)-1-FR	ROCK ISLAND	30	15
STA.		TO STA.		
FED. ROAD DIST. NO.		ILLINOIS FED. AID PROJECT		

# REMOVAL DETAILS

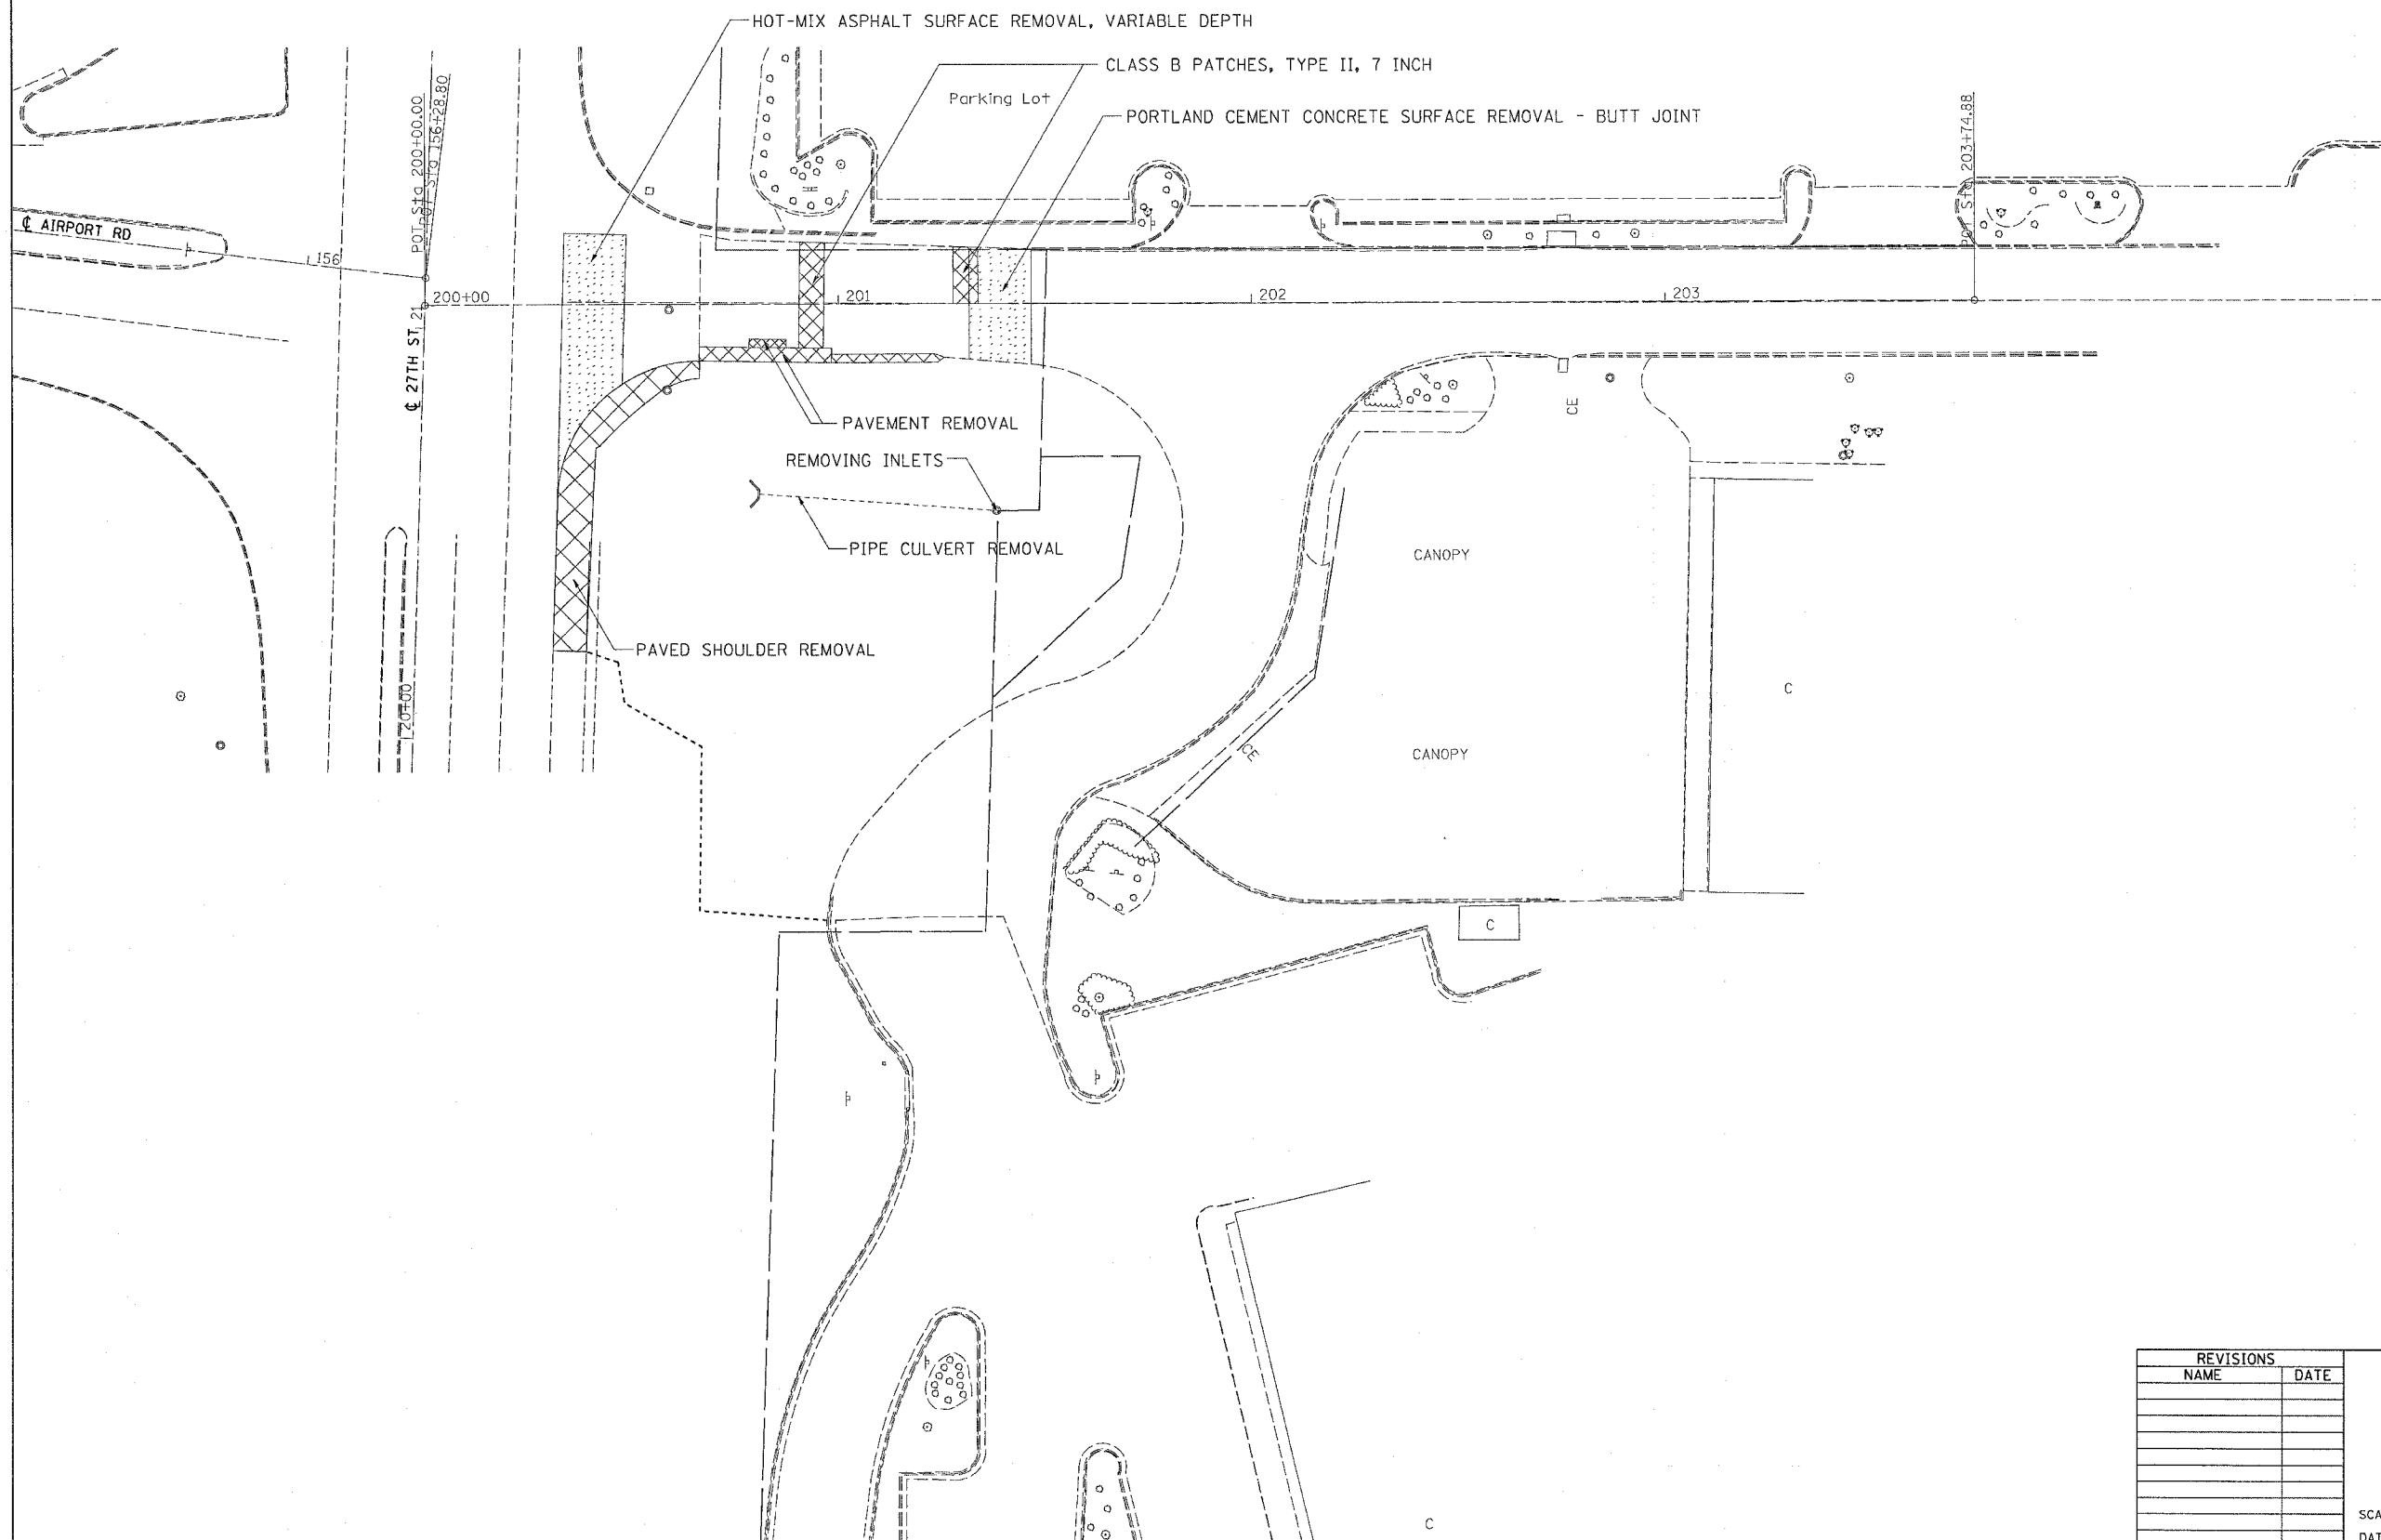

PLOT DATE = Wed Mar 21 09:29:58 2007  
 FILE NAME = I:\Projects\64C16\Drawings\64C16-15.dgn  
 PLOT SCALE = 200/8000 = 1/40  
 USER NAME = meg111

REVISIONS	
NAME	DATE

ILLINOIS DEPARTMENT OF TRANSPORTATION

SCALE: VERT.  
 HORIZ.  
 DATE

DRAWN BY  
 CHECKED BY