


F.A.P. RTE.	SECTION	COUNTY	TOTAL SHEETS	SHEET NO.
505	110RS-1, 111RS-3	STEPHENSON	174	49
STA.		TO STA.		
FED. ROAD DIST. NO.	ILLINOIS	FED. AID PROJECT	CONTRACT NO. 64C32	

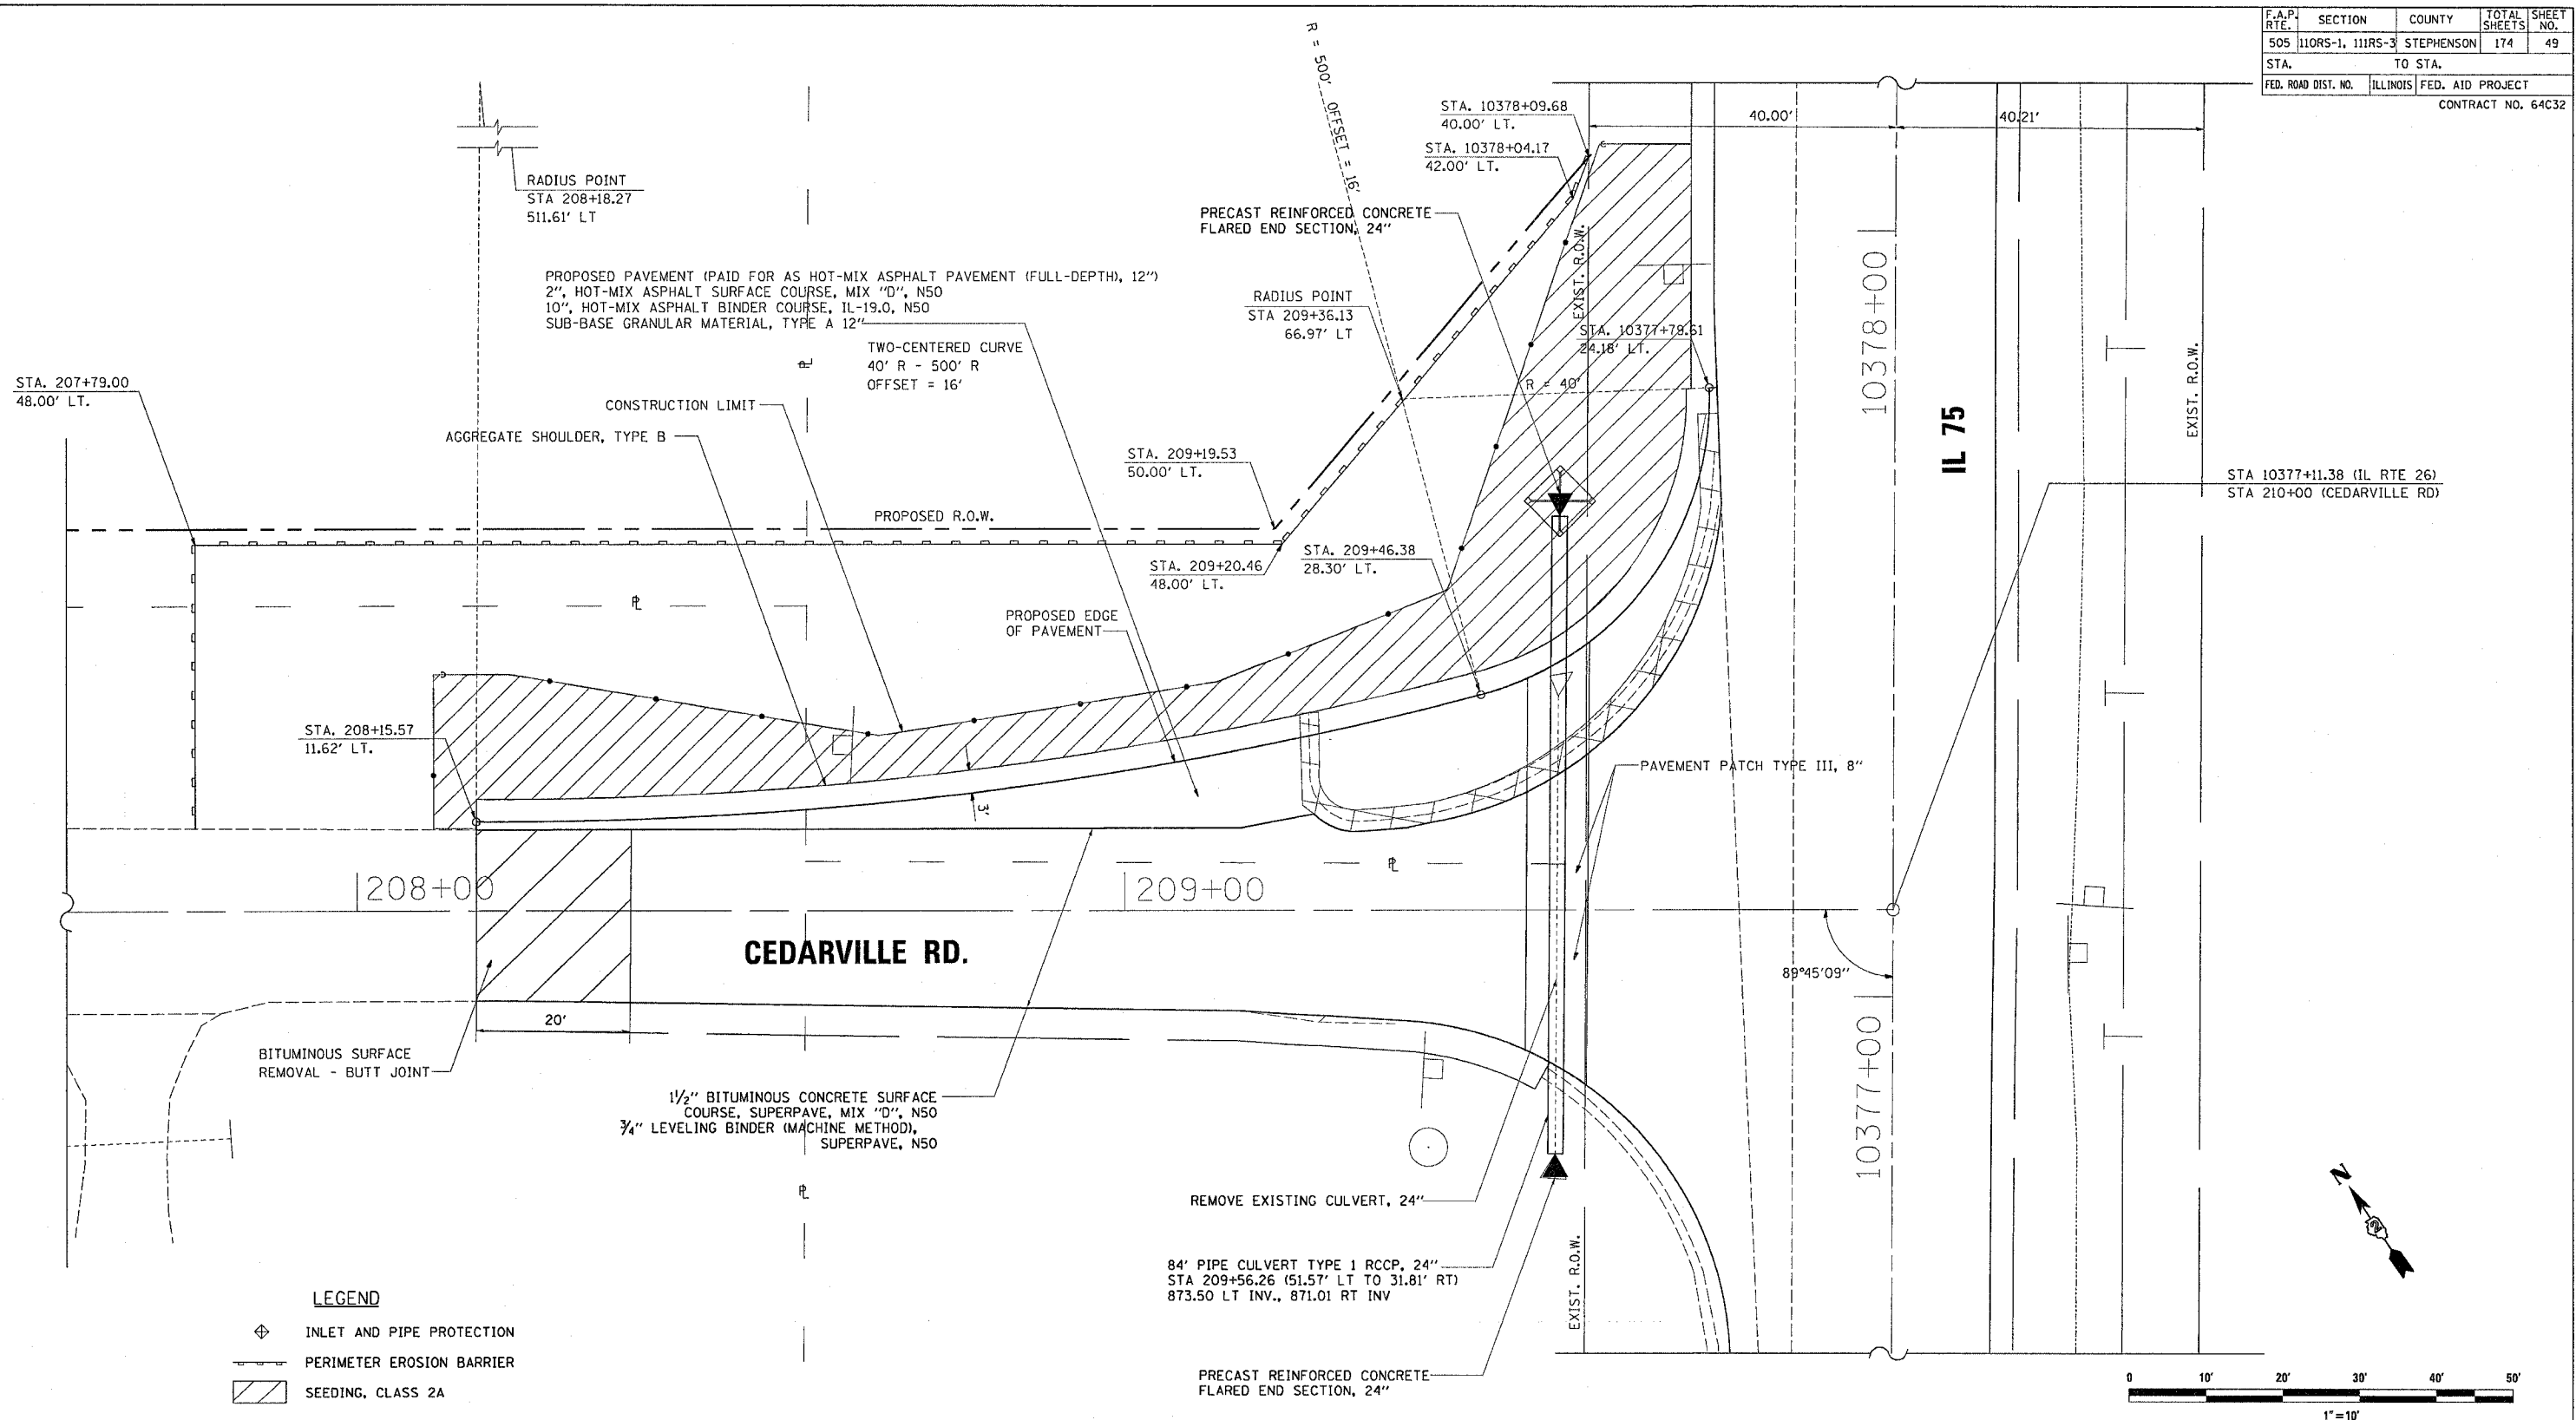

LEGEND

- INLET AND PIPE PROTECTION
- PERIMETER EROSION BARRIER
- SEEDING, CLASS 2A

REMOVAL LEGEND

- COMBINATION CONCRETE CURB & GUTTER REMOVAL

REVISIONS	
NAME	DATE

ILLINOIS DEPARTMENT OF TRANSPORTATION
 F.A.P. ROUTE 505 (IL 75)
TRAFFIC CONTROL PLAN
DETOUR PAVING DETAILS
CEDARVILLE RD @ IL 75

SCALE: 1"=10'
 DATE: 12/20/06
 DRAWN BY: JMC
 CHECKED BY: DWB

Thu Jan 08 09:46:07 2008 FILES