


F.A.P. RTE.	SECTION	COUNTY	TOTAL SHEETS	SHEET NO.
505		STEPHENSON	174	136
STA. 10239+00.00		TO STA. 10240+00.00		
FED. ROAD DIST. NO.		ILLINOIS FED. AID PROJECT		

FINAL SURVEY	REVIEWED	DATE
NOTE BOOK	TEMPLATE	
NO.	AREAS CHECKED	

ORIGINAL SURVEY	REVIEWED	DATE
NOTE BOOK	TEMPLATE	
NO.	AREAS CHECKED	

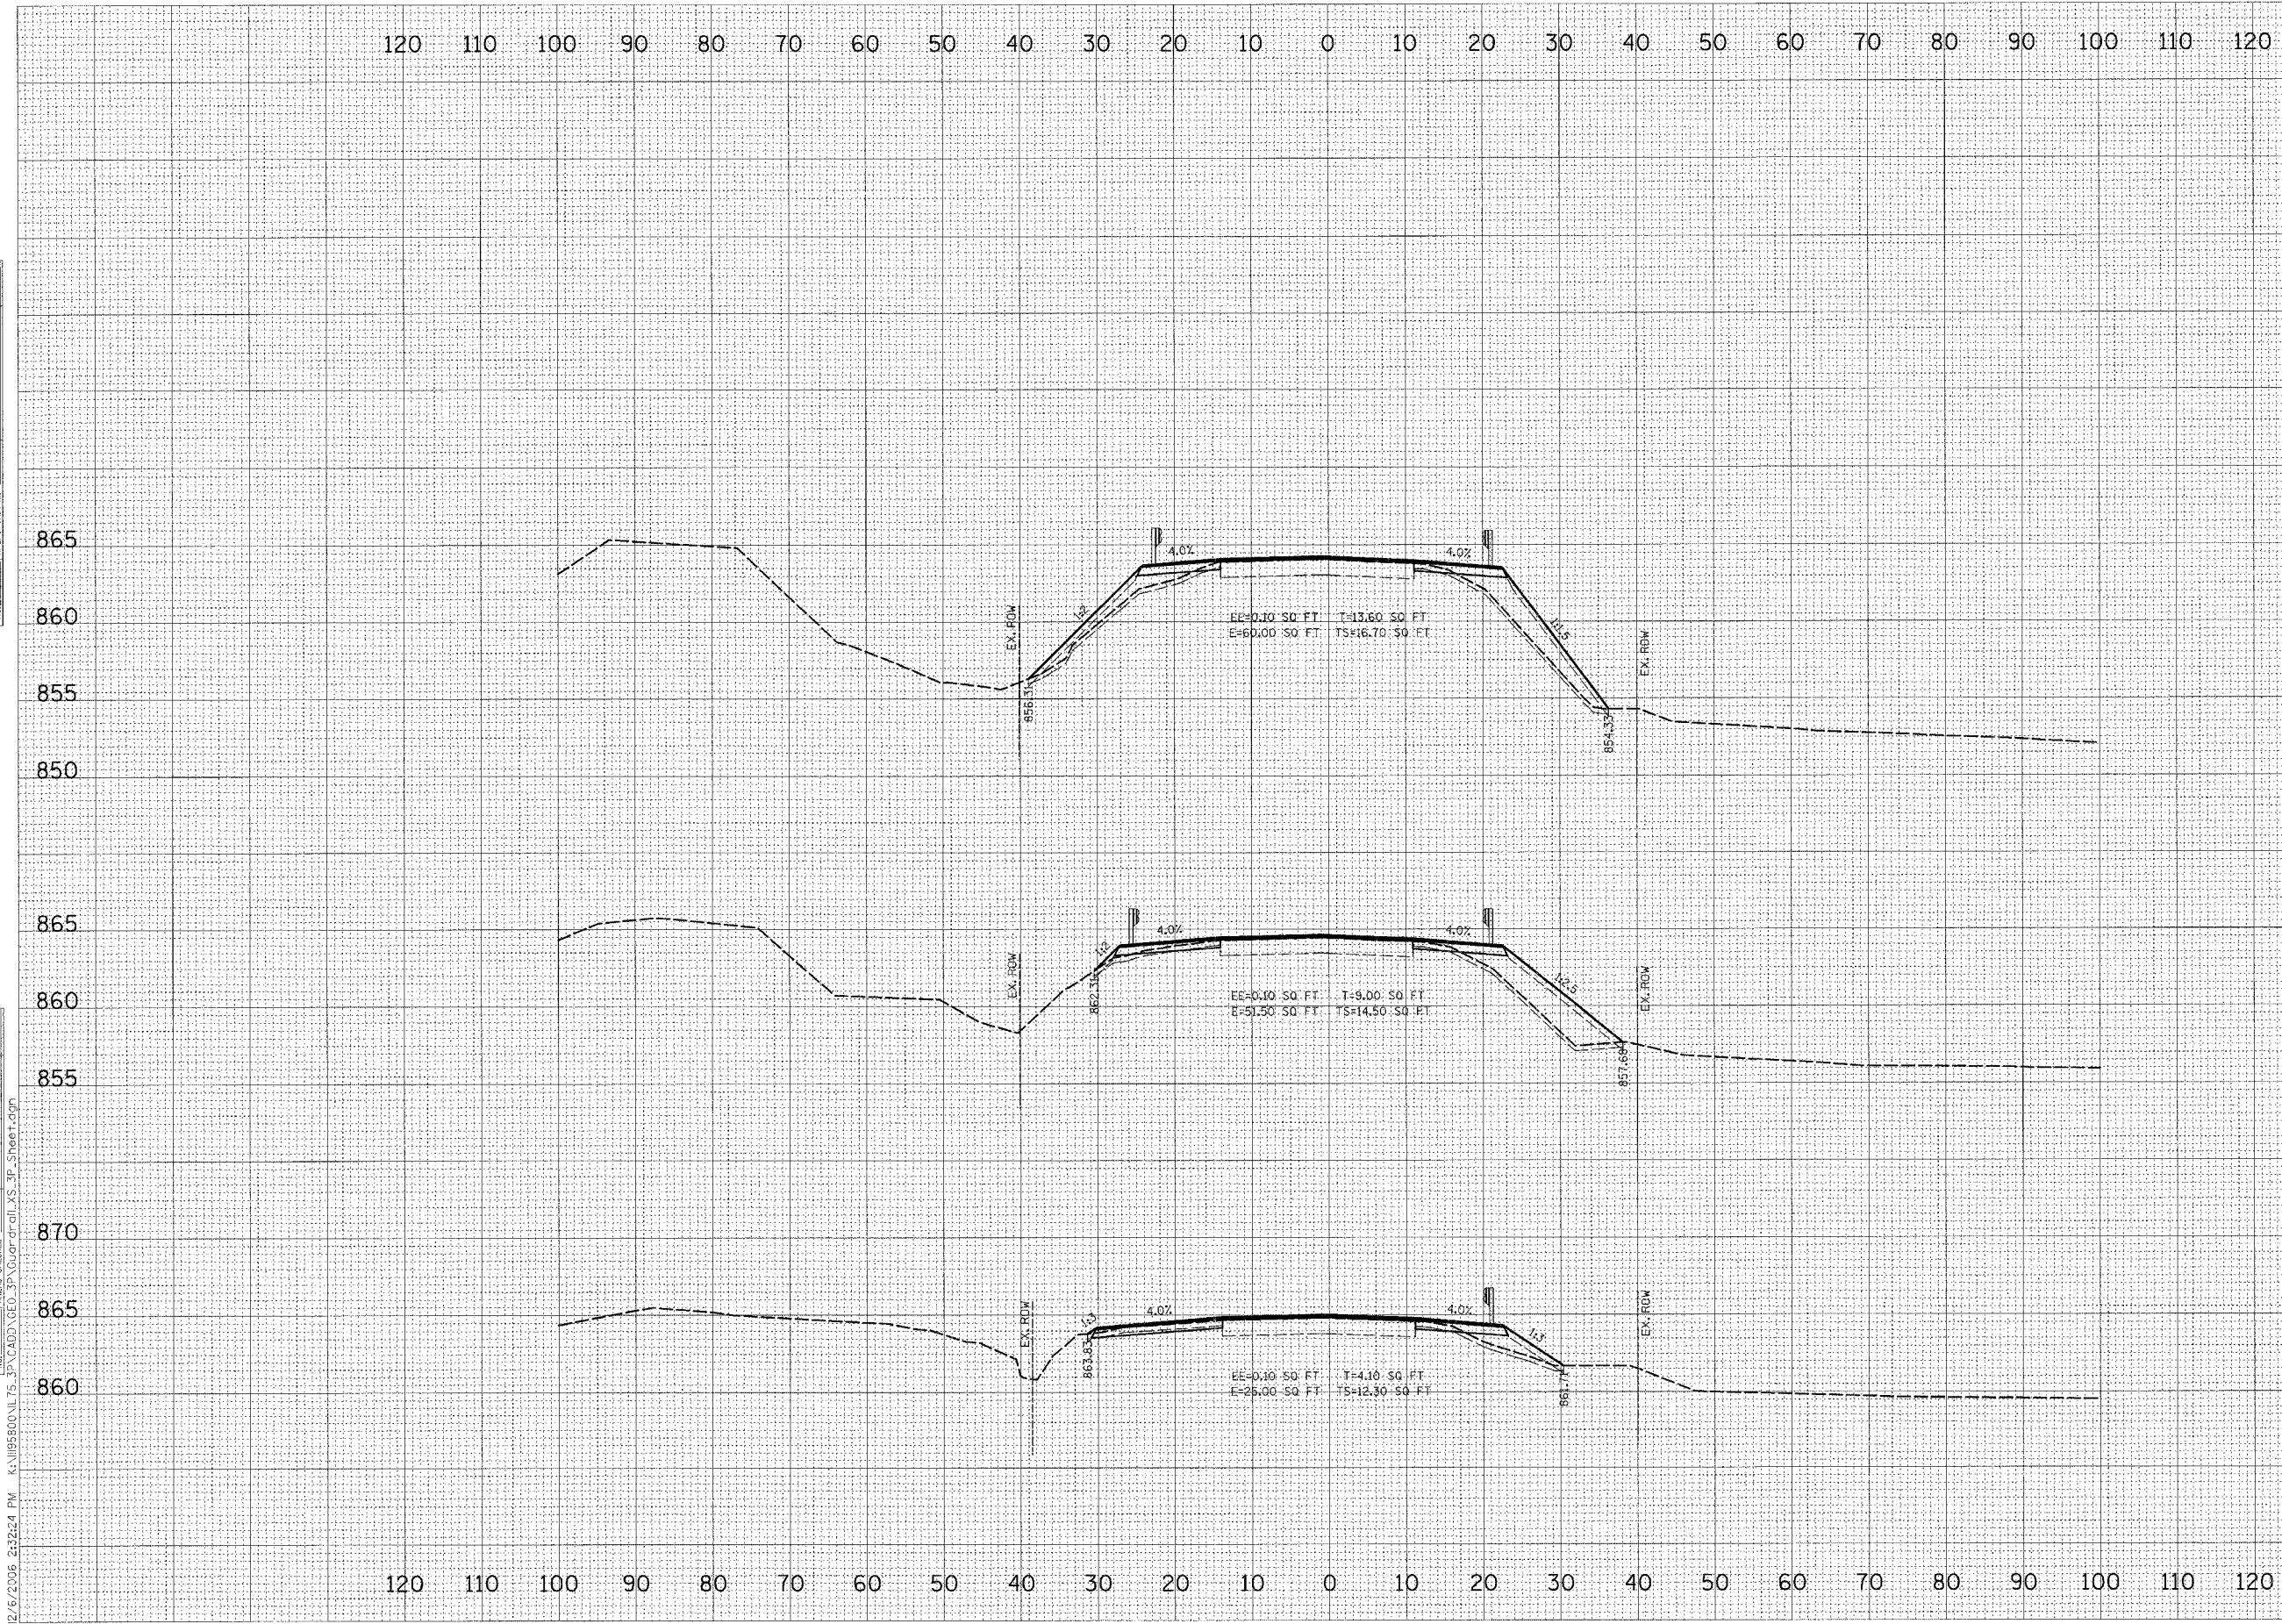

10240+00.00

10239+50.00

10239+00.00

LEGEND

EE	= EARTH EXCAVATION
E	= EMBANKMENT
T	= TOPSOIL
TS	= TOPSOIL STRIPPING

12/6/2006 9:22:24 PM K:\105800\175\_3\CADD\VED\_3P\Guardrail\_XS\_3P\_Sheet1.dgn