


F.A.P. RTE.	SECTION	COUNTY	TOTAL SHEETS	SHEET NO.
505		STEPHENSON	174	145
STA. 10395+00.00		TO STA. 10396+00.00		
FED. ROAD DIST. NO.		ILLINOIS FED. AID PROJECT		

DATE	
BY	
FINAL SURVEY	SURVEYED
NOTE BOOK	PLOTTED
AREAS CHECKED	AREAS CHECKED

DATE	
BY	
ORIGINAL SURVEY	SURVEYED
NOTE BOOK	PLOTTED
AREAS CHECKED	AREAS CHECKED

12/6/2006 2:32:30 PM K:\1039500\175_3P\CAD\GEO_3P\Guardrail_XS_3P_Sheet.dgn

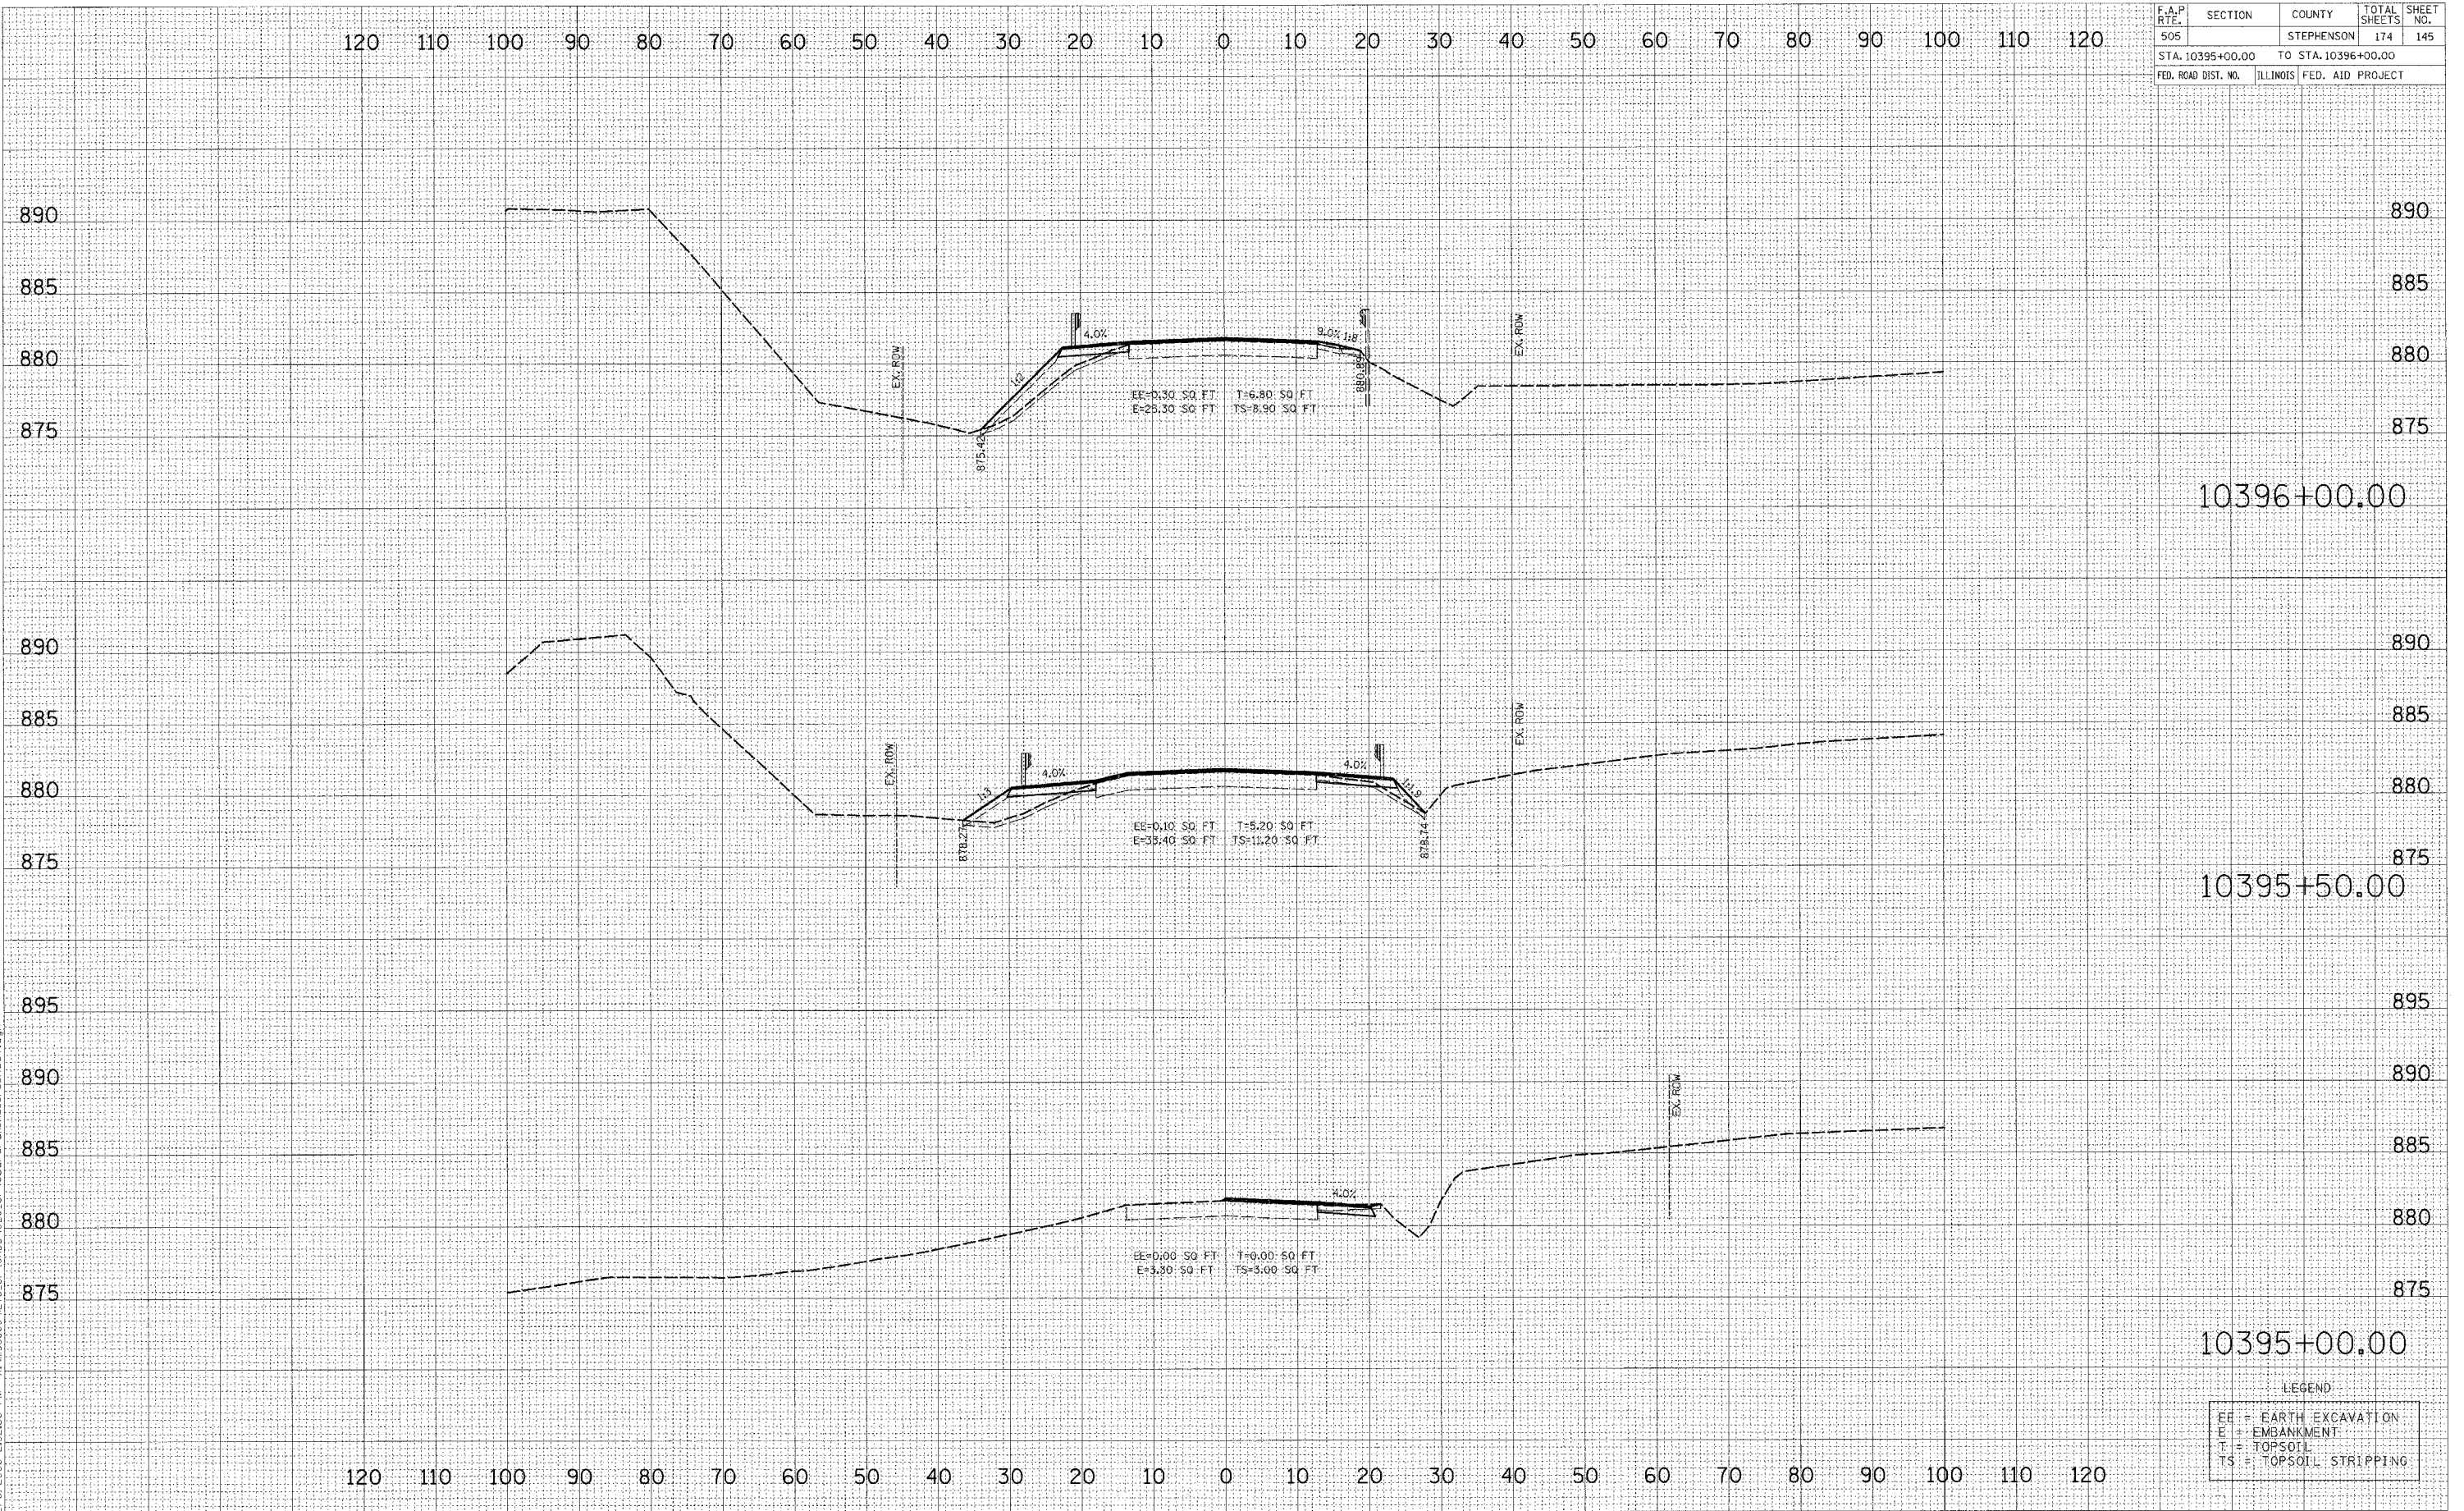

10396+00.00

10395+50.00

10395+00.00

LEGEND

EE	=	EARTH EXCAVATION
E	=	EMBANKMENT
T	=	TOPSOIL
TS	=	TOPSOIL STRIPPING

**IL RTE 75 (3P)
GUARDRAIL**