


F.A.P. RTE.	SECTION	COUNTY	TOTAL SHEETS	SHEET NO.
505		STEPHENSON	174	154
STA. 10494+95.94		TO STA. 10494+95.94		
FED. ROAD DIST. NO.	ILLINOIS		FED. AID PROJECT	

DATE	
BY	
FINAL SURVEY	
NOTED	
AREAS CHECKED	
NO.	

DATE	
BY	
ORIGINAL SURVEY	
NOTED	
AREAS CHECKED	
NO.	

12/6/2006 2:32:36 PM K:\1095800\175\_3P\CADD\GEO\_3P\Guardrail\_XS\_3P\_Sheet.dgn

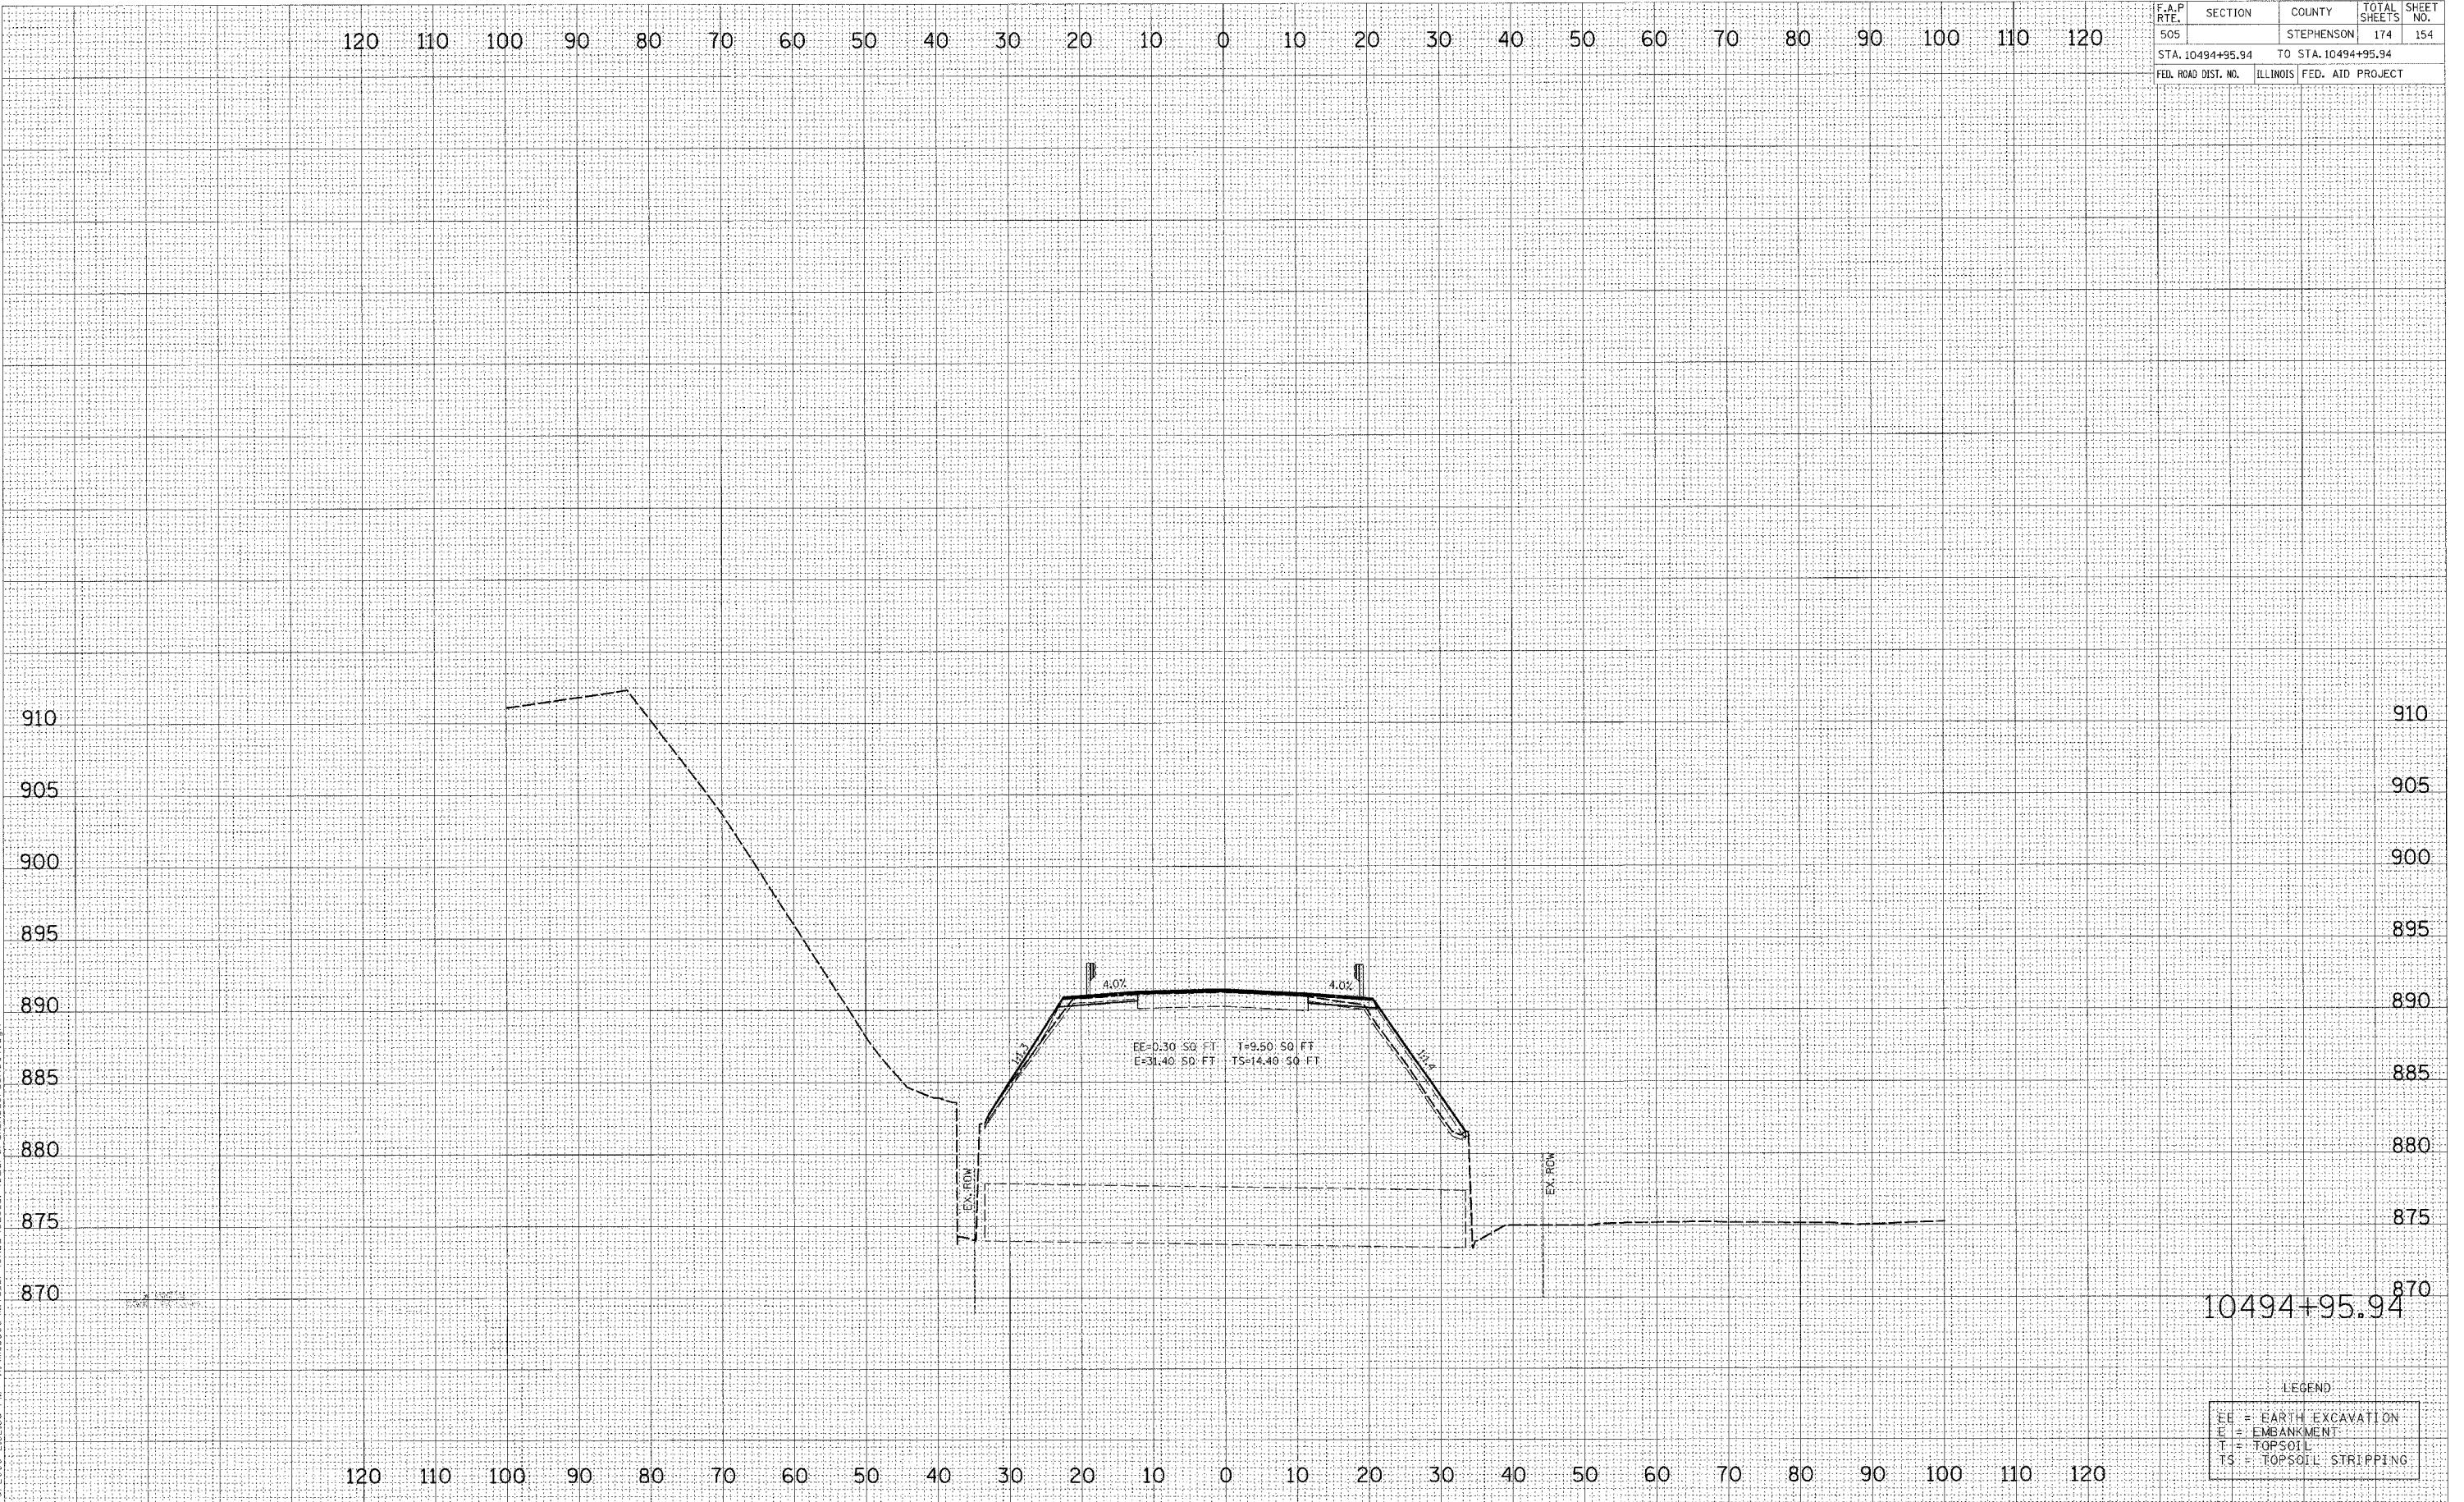

10494+95.94

LEGEND

EE	= EARTH EXCAVATION
E	= EMBANKMENT
T	= TOPSOIL
TS	= TOPSOIL STRIPPING

IL RTE 75 (3P)  
GUARDRAIL