



F.A. RTE.	SECTION	COUNTY	TOTAL SHEETS	SHEET NO.
88	(195-1HB-2)M	WHITESIDE	17	4
STA. 44+17		TO STA. 55+10		
FED. AID PROJECT ILLINOIS FED. ROAD DIST. NO.				

REMOVE 3" OF EXISTING A-3 SURFACE/AGGREGATE AND REPLACE WITH 3" HOT MIX ASPHALT SURFACE COURSE, MIX C, N 50 (2 LIFTS) (REMOVAL IS INCIDENTAL TO HMA SURFACE COURSE)

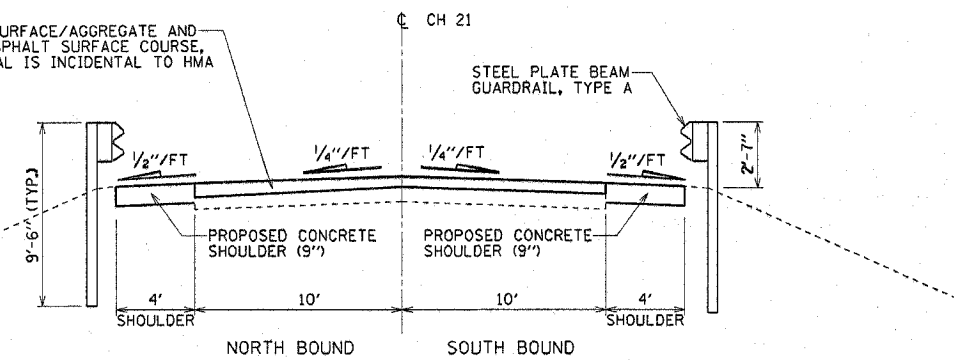


PROPOSED ROADWAY TYPICAL SECTION

STA. 45+87.13 TO STA. 46+37.13
 STA. 51+78.29 TO STA. 52+28.29
 (LOOKING SOUTH)

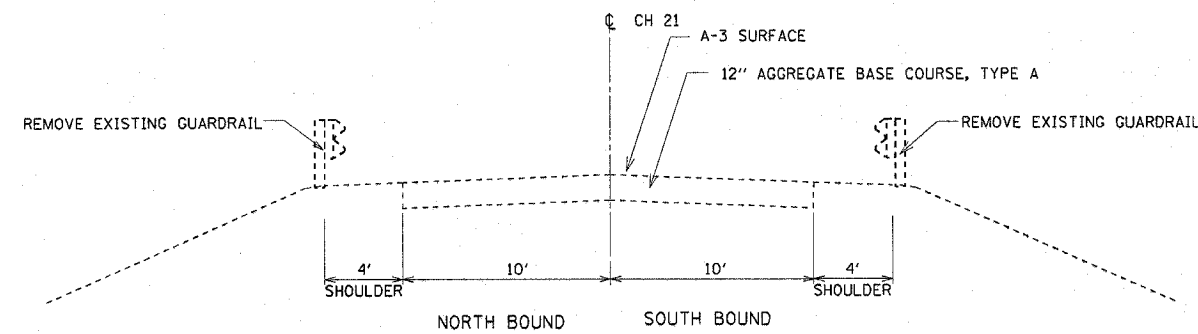

EXISTING ROADWAY TYPICAL SECTION

STA. 44+17 TO STA. 46+37.13
 STA. 51+78.29 TO STA. 55+10
 (LOOKING SOUTH)

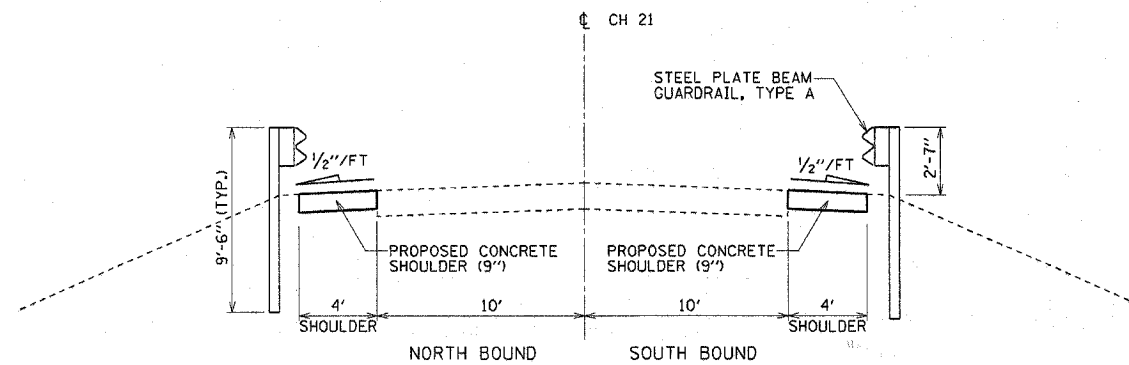

PROPOSED ROADWAY TYPICAL SECTION

STA. 44+17 TO STA. 45+87.13
 STA. 52+28.29 TO STA. 55+10
 (LOOKING SOUTH)

MIXTURE TYPE	AC TYPE	AIR VOIDS
HOT MIX ASPHALT SURFACE COURSE, MIX C, N 50	PG 64-22	4% @ 50 GYR

REVISIONS	
NAME	DATE

ILLINOIS DEPARTMENT OF TRANSPORTATION
 SAND ROAD (CH 21) BRIDGE OVER I-88
 STRUCTURE NO: 098-0056
 SECTION: (195-1HB-2)M
 BRIDGE REHABILITATION

TYPICAL SECTIONS

SCALE: NTS
 DATE: 2/7/07
 DRAWN BY: LT
 CHECKED BY: PJ