




F.A.I. RTE.	SECTION	COUNTY	TOTAL SHEETS	SHEET NO.
88	(195-1HB-2)M	WHITESIDE	17	8
STA. 44+17 TO STA. 55+10				
FED. AID PROJECT ILLINOIS FED. ROAD DIST. NO.				

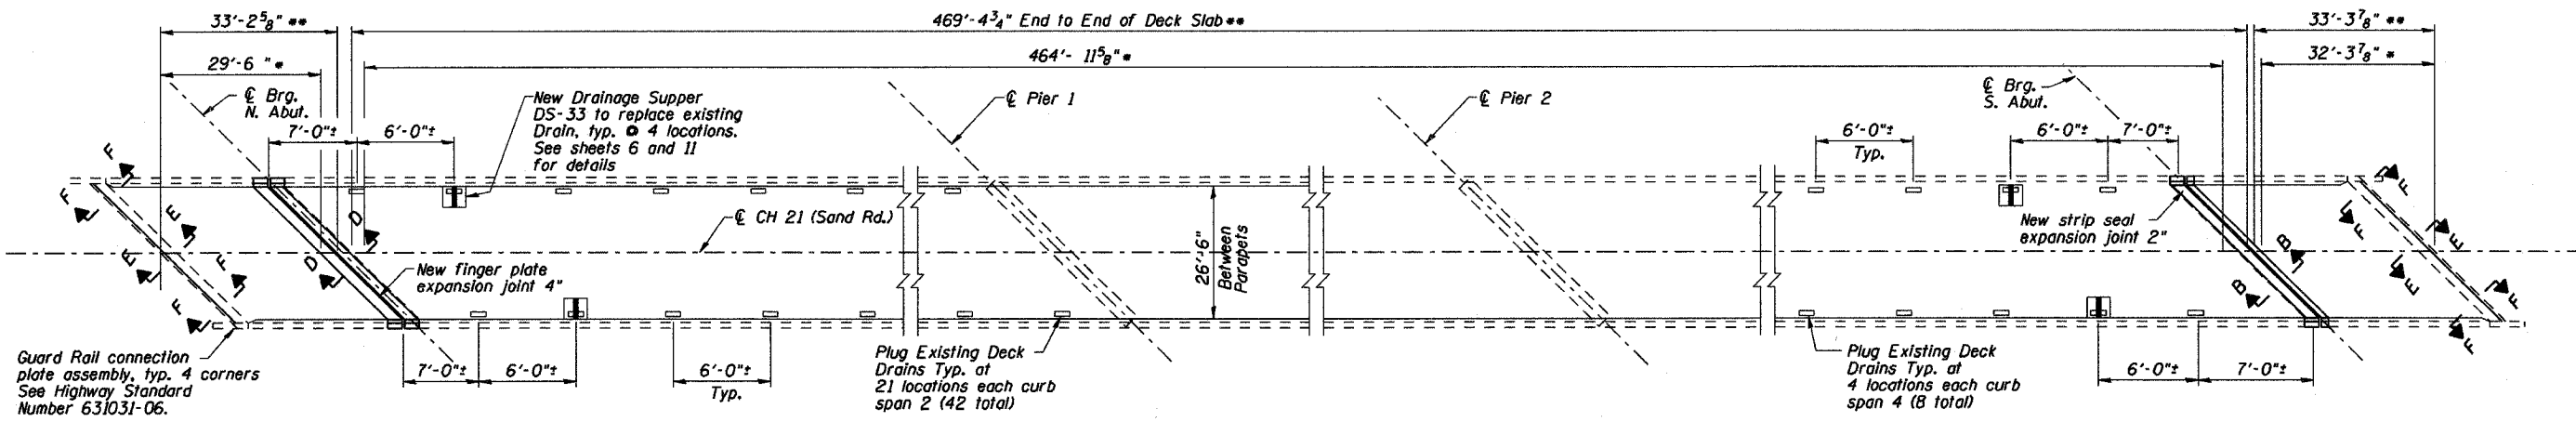

PLAN

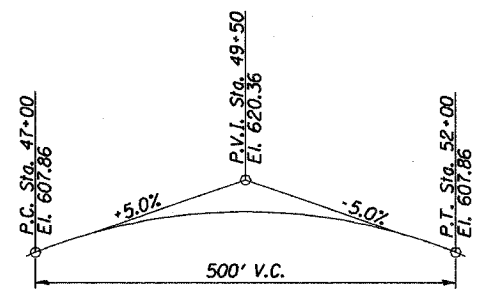

PROFILE GRADE CH21

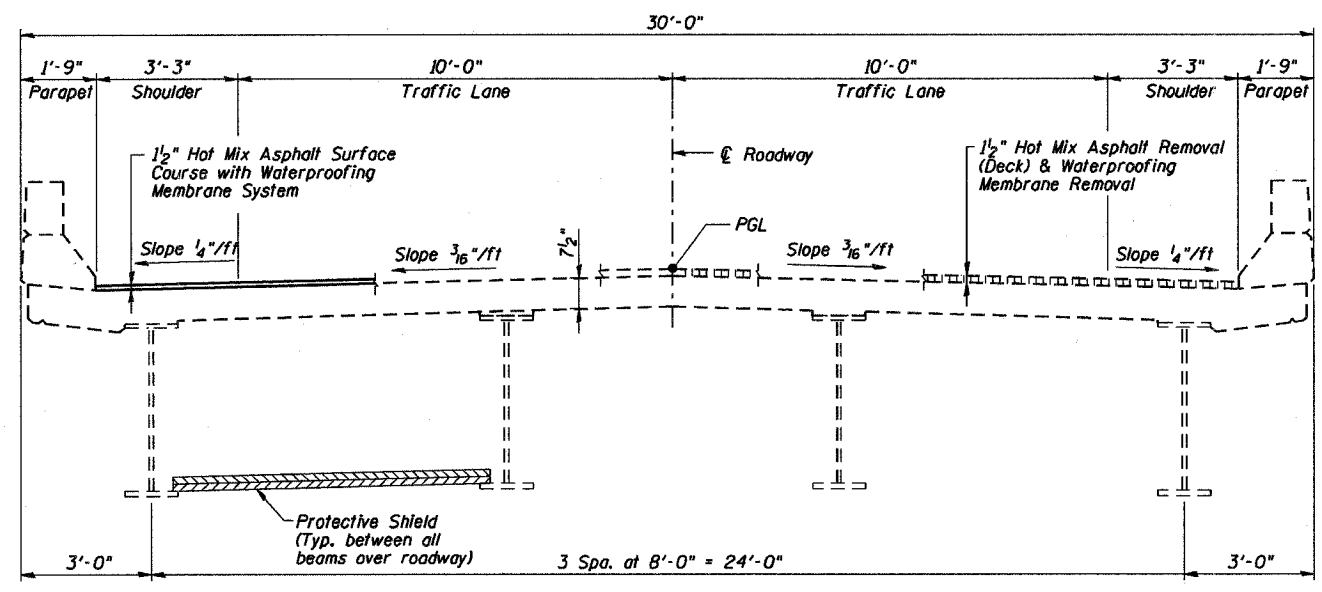

DECK CROSS SECTION

BILL OF MATERIAL

ITEM	UNIT	QUANTITY
		Superstructure
Deck Slab Repair (Full Depth, Type I)	Sq. Yd.	50
Deck Slab Repair (Full Depth, Type II)	Sq.Yd.	50
Deck Slab Repair (Partial)	Sq.Yd.	359
Protective Shield	Sq.Yd.	320
Plug Exist. Deck Drains	Each	50
Drainage Scupper DS-33	Each	4
Hot Mix Asphalt Surface Removal (Deck)	Sq. Yd.	1579
Waterproofing Membrane System	Sq. Yd.	1552
Hot Mix Asphalt Surface Course, Mix "C", N50	Ton	130.4

Notes:
 * - Limits of Hot Mix Asphalt Surface Course and Waterproofing Membrane System
 ** - Limits of Hot Mix Asphalt Removal (Deck)
 For Section B-B, see Sheet 5
 For Section D-D, see Sheet 4
 For Sections E-E and F-F, see Sheet 6

REVISIONS	
NAME	DATE

ILLINOIS DEPARTMENT OF TRANSPORTATION
 CH21 (SAND ROAD) BRIDGE OVER I-88
 STRUCTURE NO: 098-0056
 SECTION: (195-1HB-2)M
 BRIDGE REHABILITATION
 DECK PLAN & CROSS SECTION
 SCALE: NTS
 DATE: 2-07-2007
 DRAWN BY: M.M.
 CHECKED BY: K.G.W.