
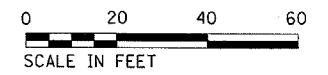
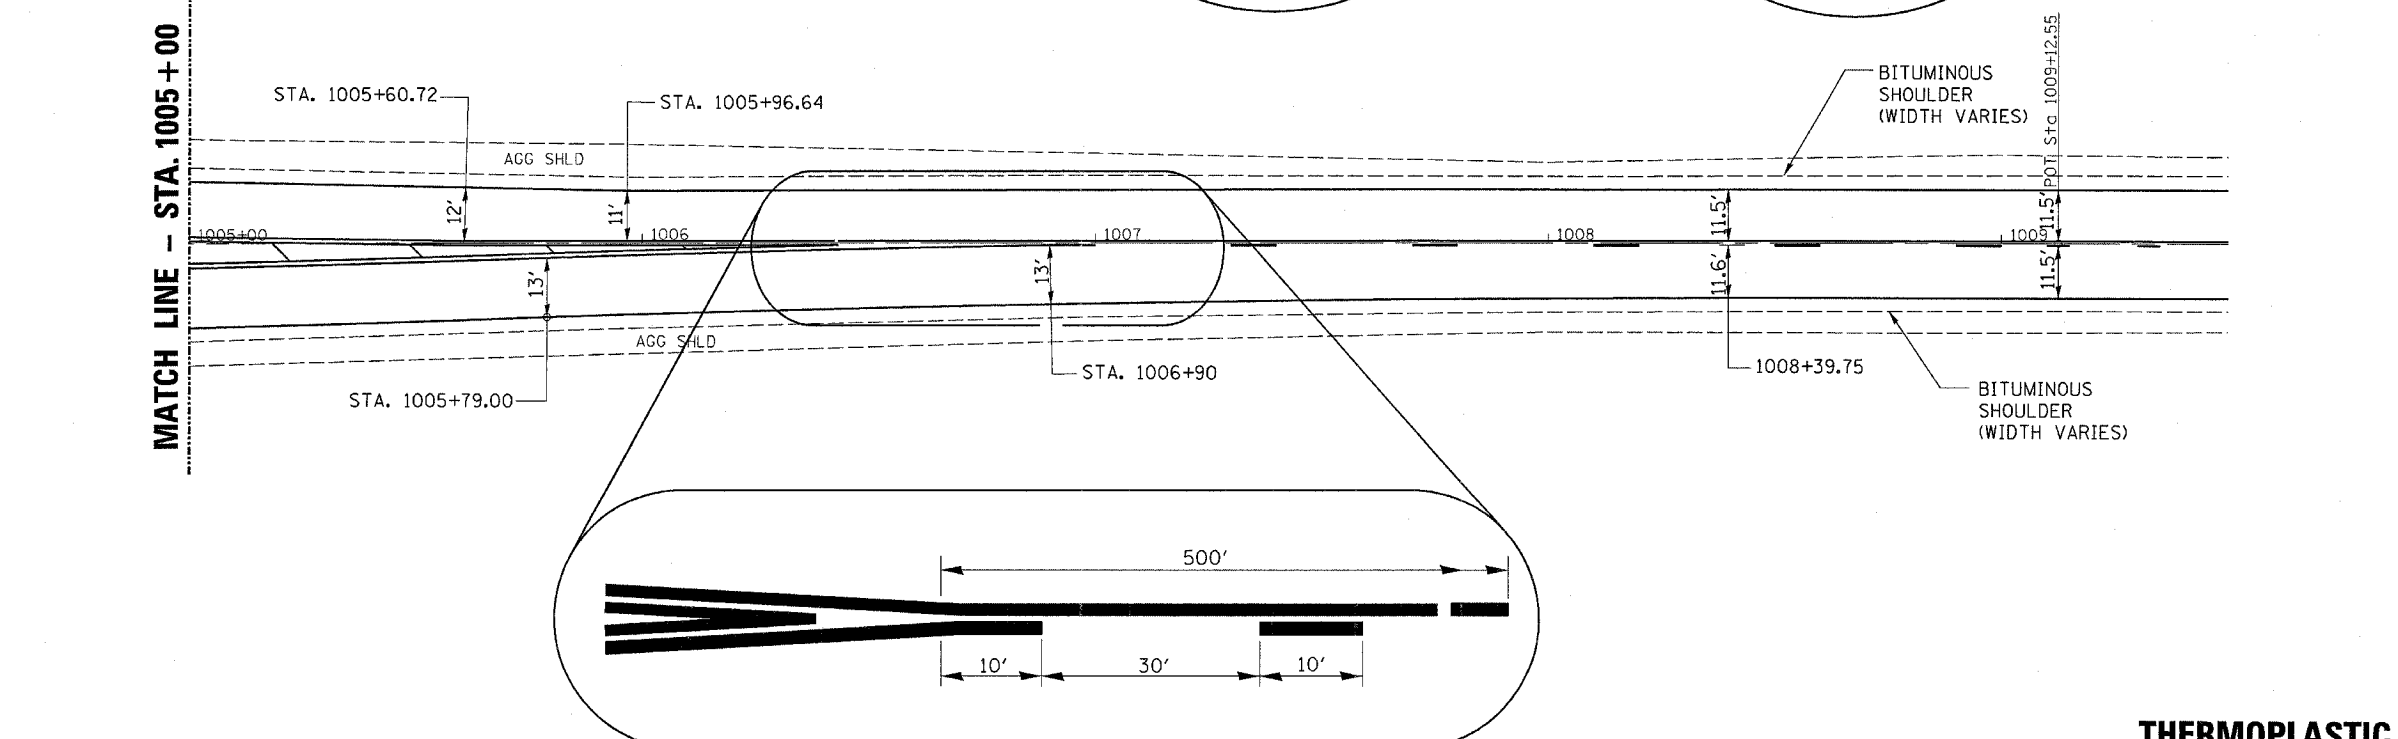


F. A. L. NO.	SECTION	COUNTY	TOTAL SHEETS	SHEET NO.
1279	*	LASALLE	43	15
STA.		TO STA.		
FED. ROAD DIST. NO.		ILLINOIS	FED. AID PROJECT	

\* 1-RS, (106,107)RS-2, 108 RS-1 & I

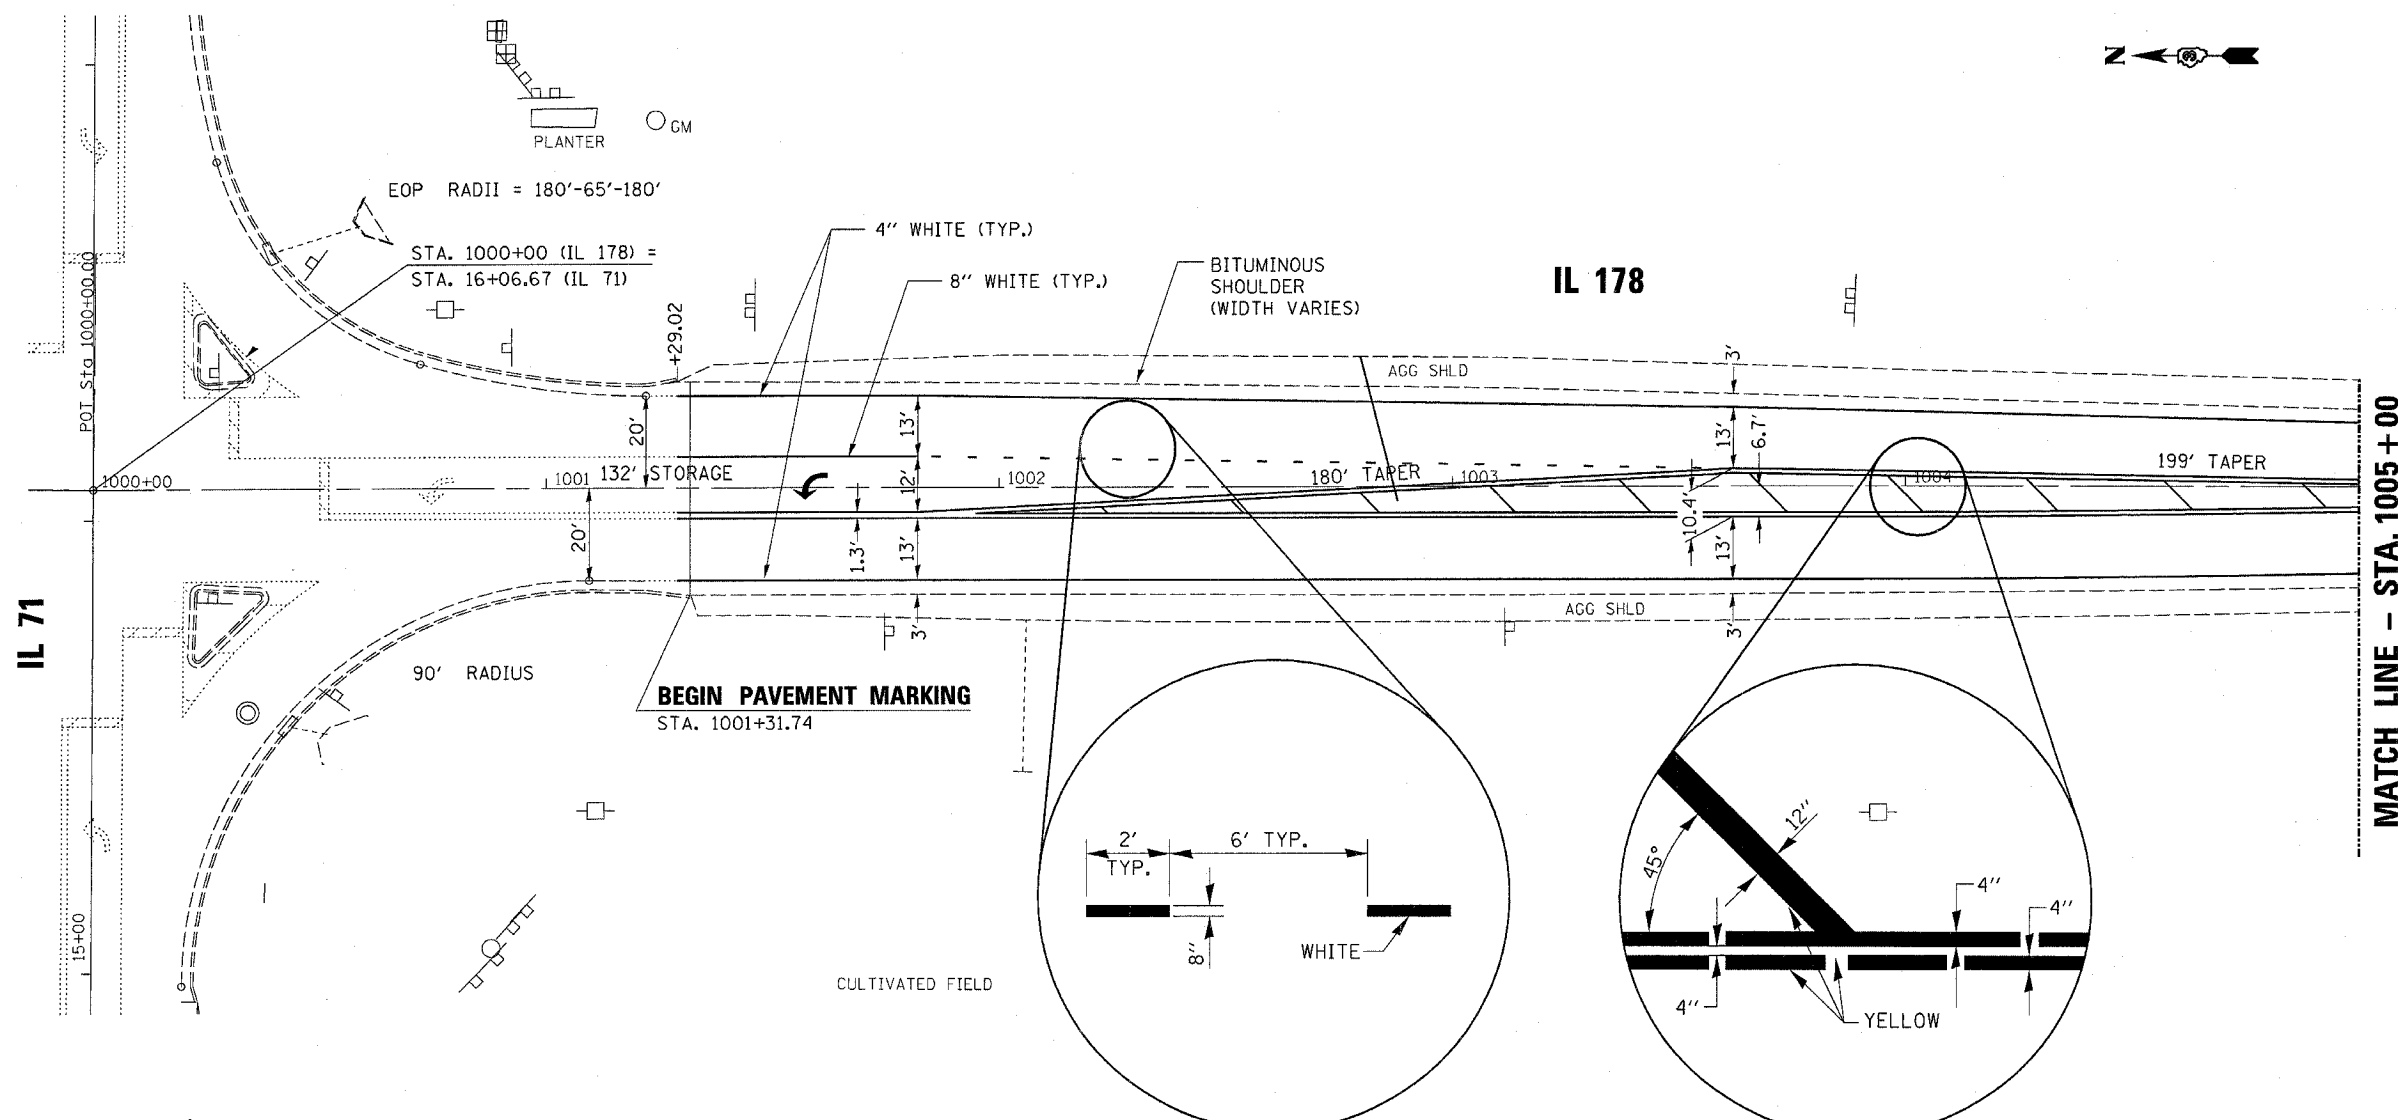

**THERMOPLASTIC PAVEMENT MARKING**

\*DATE-TIME\*  
 ct\projects\ep0200\veraf15.dgn