



F. A. S. NO.	SECTION	COUNTY	TOTAL SHEETS	SHEET NO.
1279	*	LASALLE	43	33
STA. TO STA.				
FED. ROAD DIST. NO. ILLINOIS FED. AID PROJECT				
*1-RS, (106,107)RS-2, 108 RS-1 & 1				

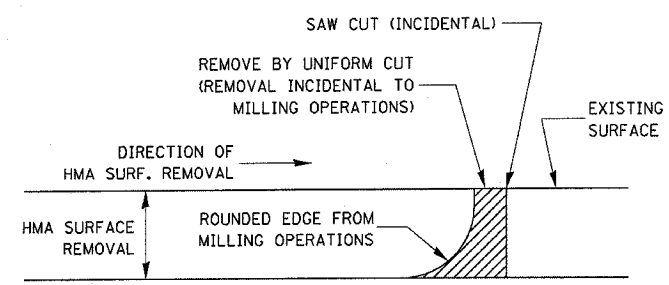


NOTE:  
WHEN MILLING OPERATIONS PRODUCE A ROUNDED EDGE, THEN A SAW CUT SHALL BE USED TO MANUFACTURE A PERPENDICULAR EDGE AS SHOWN IN THE DETAIL. THE ENGINEER SHALL BE THE SOLE JUDGE CONCERNING THE USE OF THIS DETAIL

**HMA DETAIL AT BUTT JOINTS**

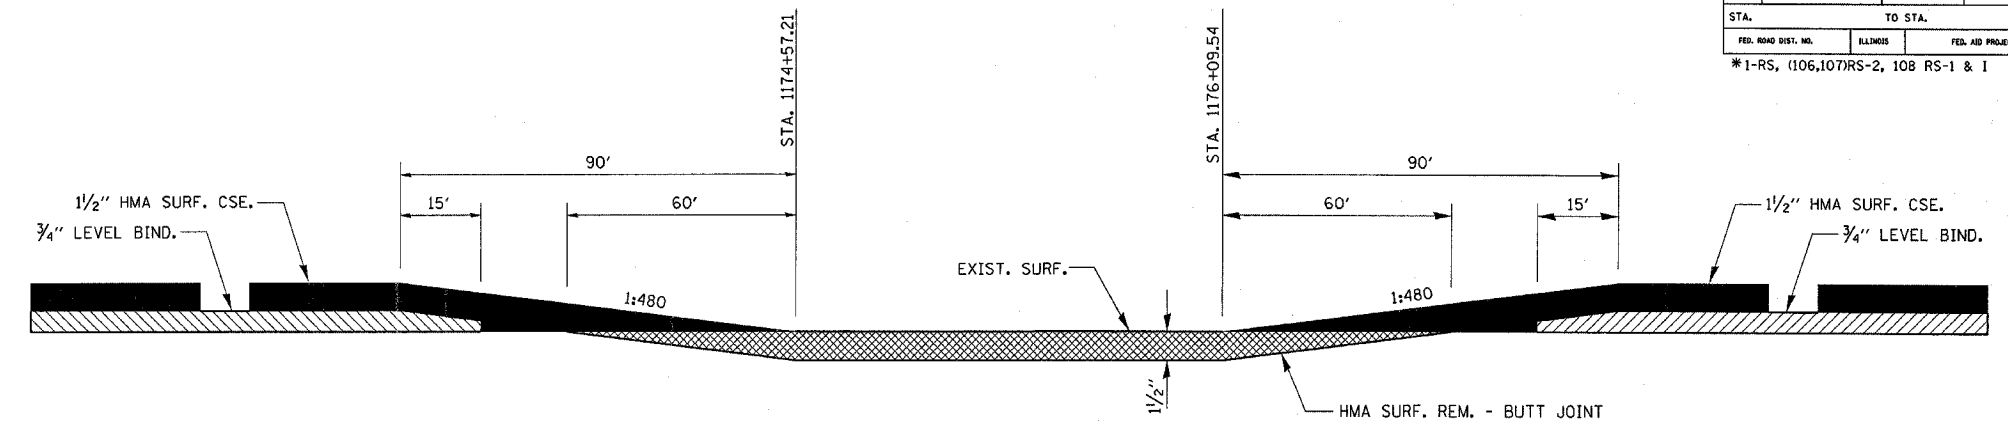


**DETAIL AT CONCRETE ENTRANCE**

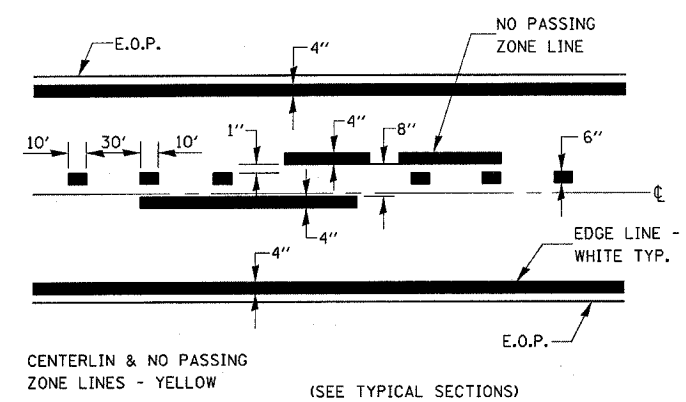


CENTERLIN & NO PASSING ZONE LINES - YELLOW  
(SEE TYPICAL SECTIONS)


**PAVEMENT MARKING**

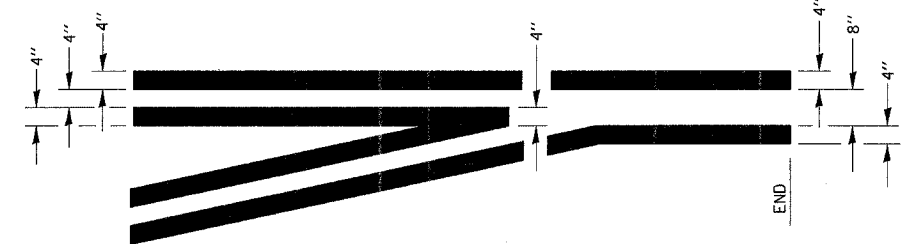

**TYPICAL APPLICATION @ LEFT TURN LANES**

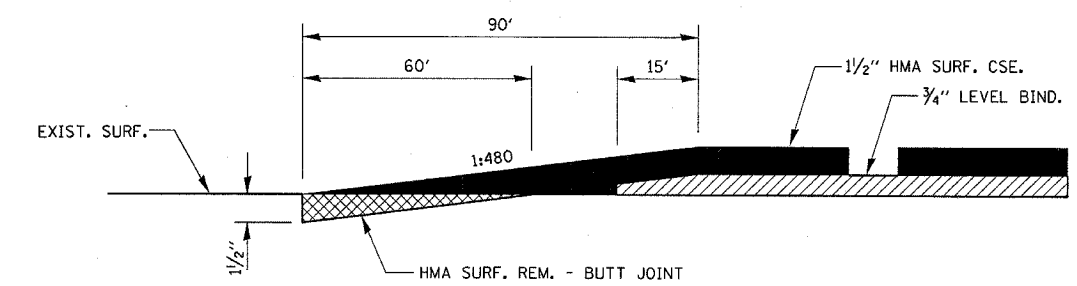

**BUTT JOINT DETAIL**

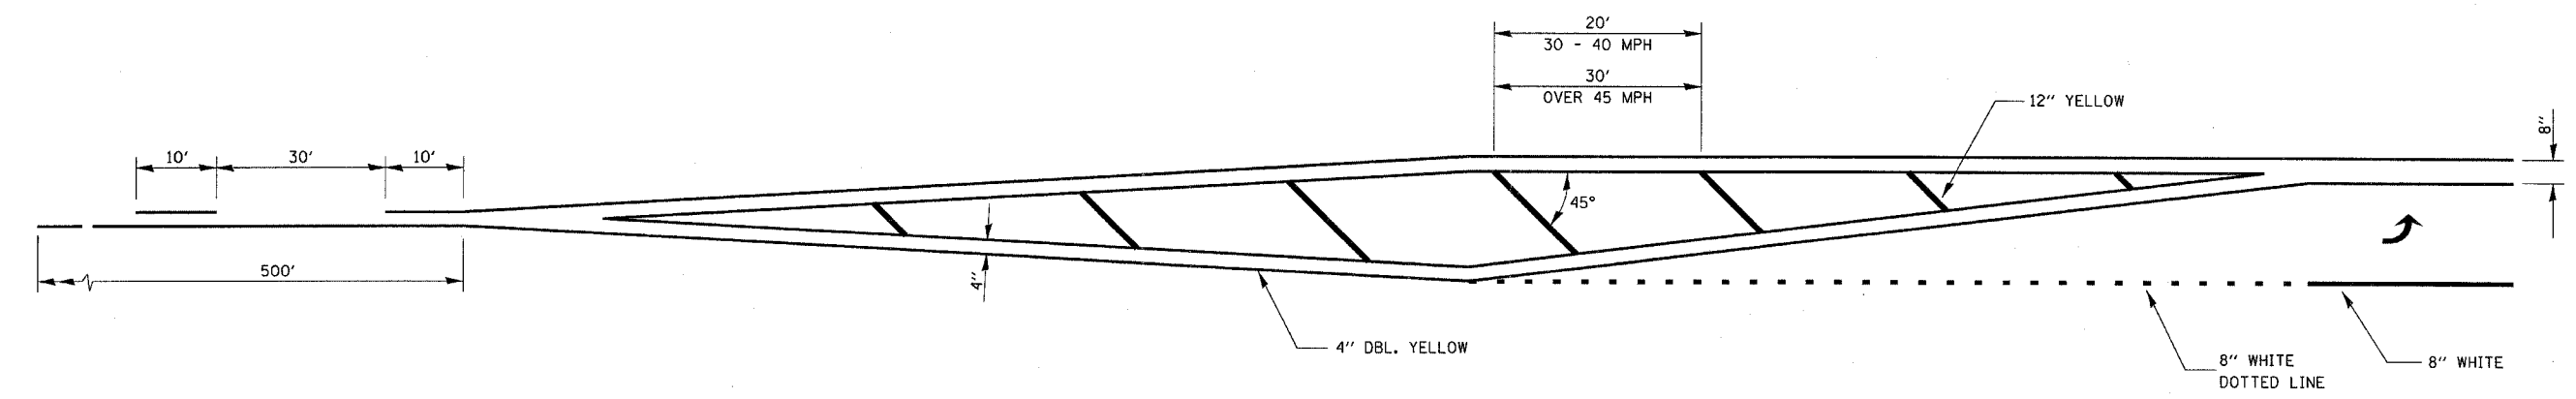

DATE-TIME: ct\projects\ep02001\detail.is.dgn