


FAP RTE	SECTION	COUNTY	TOTAL SHEETS	SHEET NO
41	(15)RS-3	LIVINGSTON	16	12
STA		TO STA		
FED ROAD DIST NO	ILLINOIS	FED AID PROJECT		
CONTRACT NO. 66421				

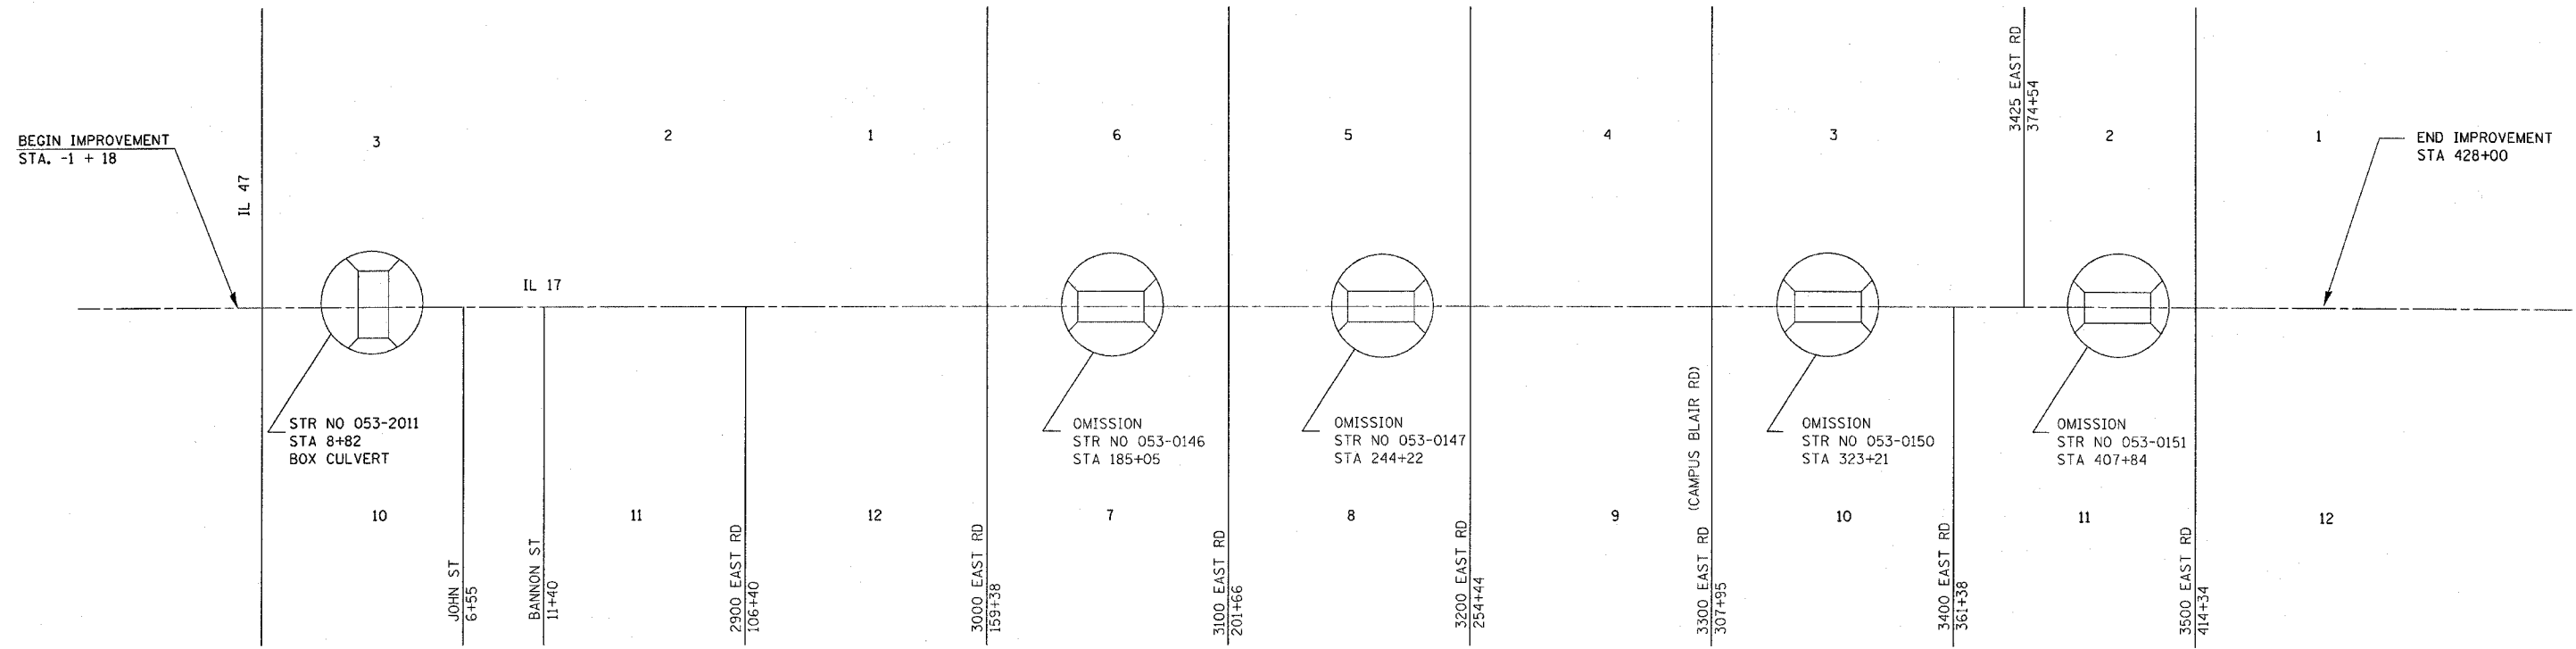

OMISSIONS:
 SN 053-0146 - STA 184+54.38 TO 185+84.4
 SN 053-0147 - STA 238+40 TO 249+85
 SN 053-0150 - STA 322+02.47 TO 324+39.61
 SN 053-0151 - STA 407+26.03 TO 408+41.97

DATE-TIME
 c:\projects\ed02204\detail1.s.dgn