


F.A.P. RTE.	SECTION	COUNTY	TOTAL SHEETS	SHEET NO.
41	(15)RS-3	LIVINGSTON	16	13
STA.		TO STA.		
FED. ROAD DIST. NO.		ILLINOIS FED. AID PROJECT		
CONTRACT NO. 66421				

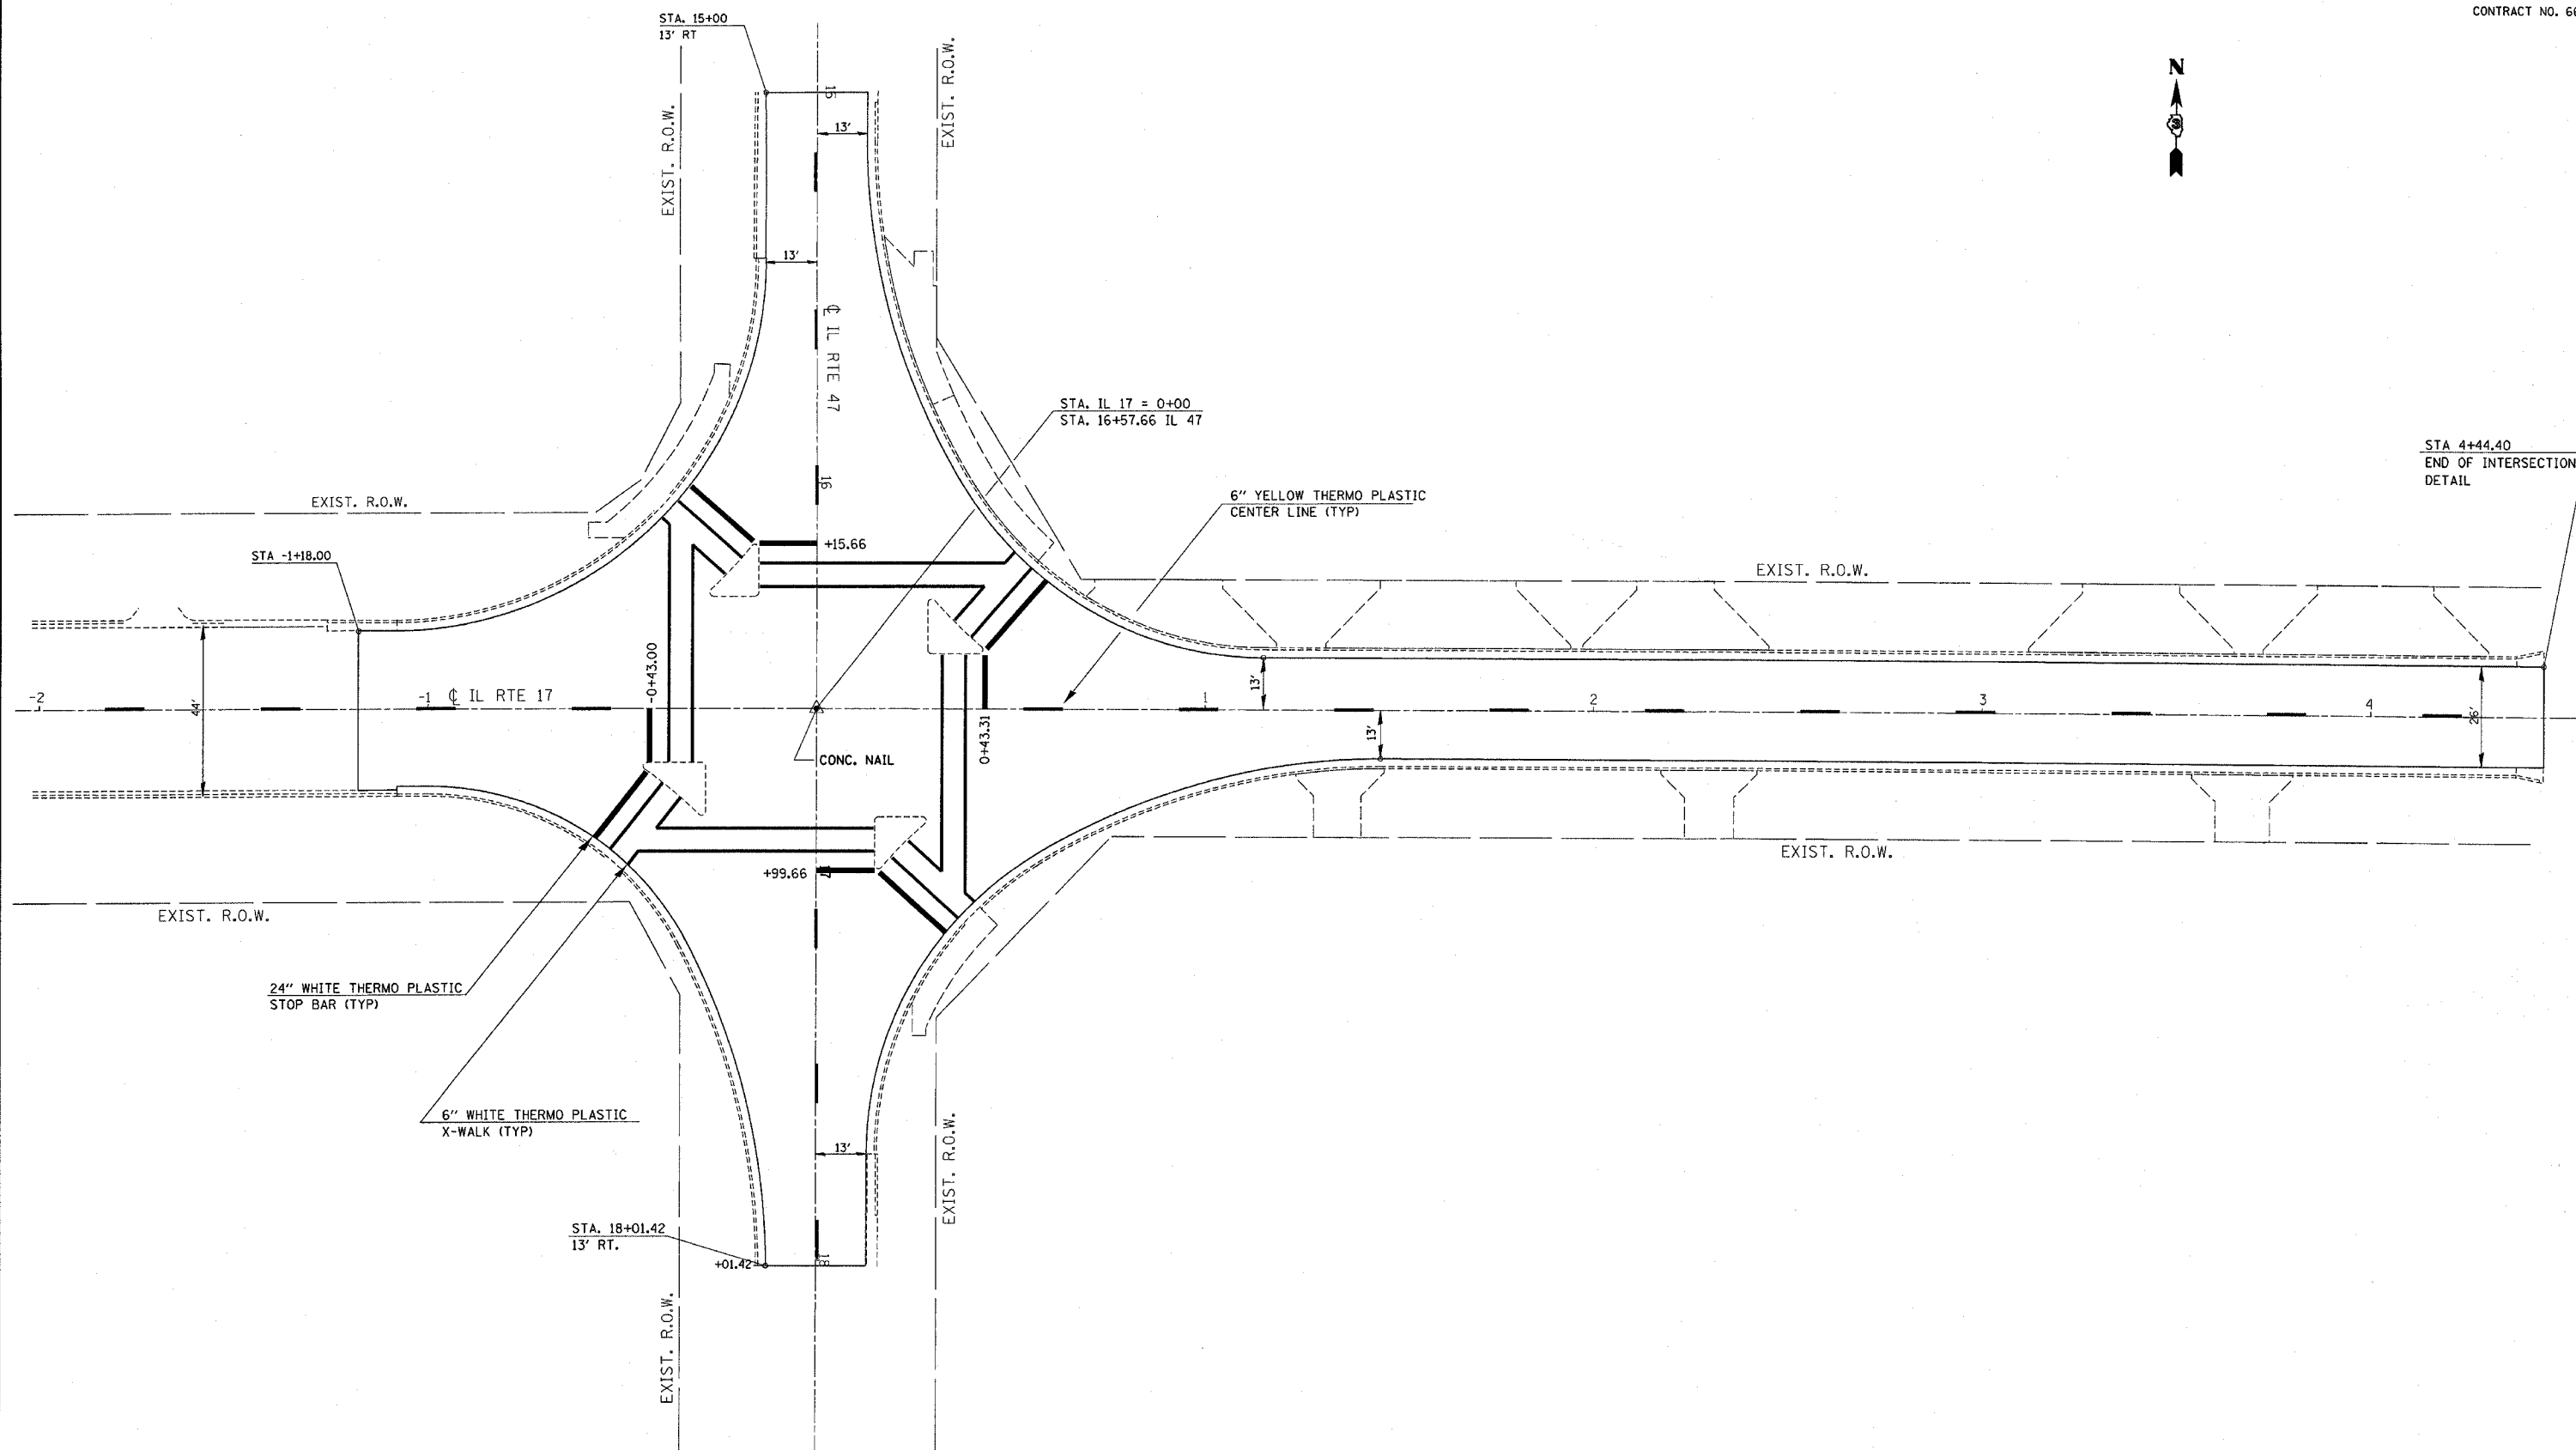

DATE-TIME
 c:\projects\ed02204\details.dgn

PAVEMENT MARKING DETAIL – IL 47 & IL 17