


F.A.U. RTE.	SECTION	COUNTY	TOTAL SHEETS	SHEET NO.
5952	0-BR	GRUNDY	86	13
STA.		TO STA.		
FED. ROAD DIST. NO. 7		ILLINOIS FED. AID PROJECT		

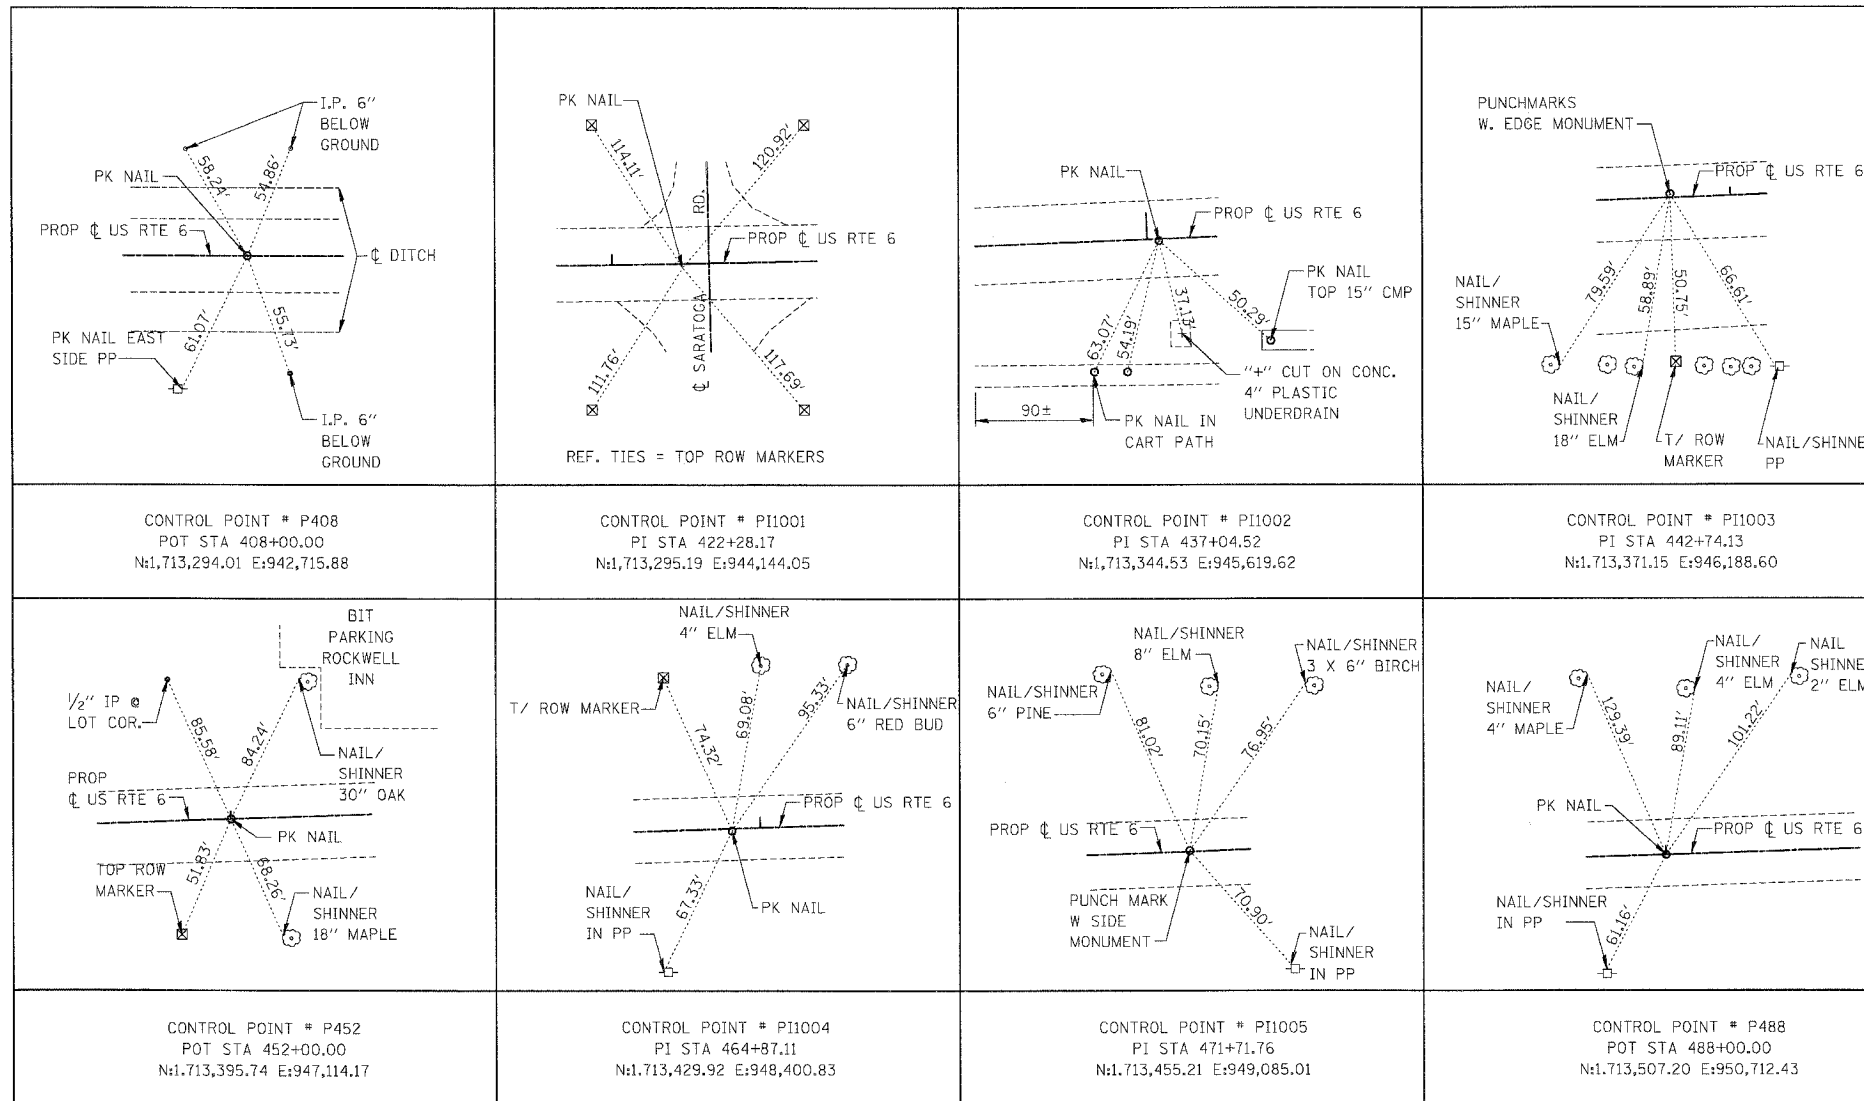

NORTH DIRECTION TYPICAL FOR ALL REFERENCE TIES, UNLESS NOTED OTHERWISE



N:\E:\66594\SWIN\66594_Nettie_Creek\SHCAL01_NC.dgn 3/19/2007 4:48:35 PM

default

REVISIONS	
NAME	DATE

ILLINOIS DEPARTMENT OF TRANSPORTATION

U.S. ROUTE 6
ALIGNMENT AND TIES

BOWMAN, BARRETT & ASSOCIATES INC.
CONSULTING ENGINEERS
130 E. RANDOLPH STREET
CHICAGO, ILLINOIS 60601
JOB NO. 541



SCALE: VERT. N.T.S.
HORIZ. N.T.S.
DATE 3/19/07

DRAWN BY RA
CHECKED BY JD