


F.A.U. RTE.	SECTION	COUNTY	TOTAL SHEETS	SHEET NO.
5952	0-BR	GRUNDY	86	18
STA.		TO STA.		
FED. ROAD DIST. NO. 7		ILLINOIS FED. AID PROJECT		

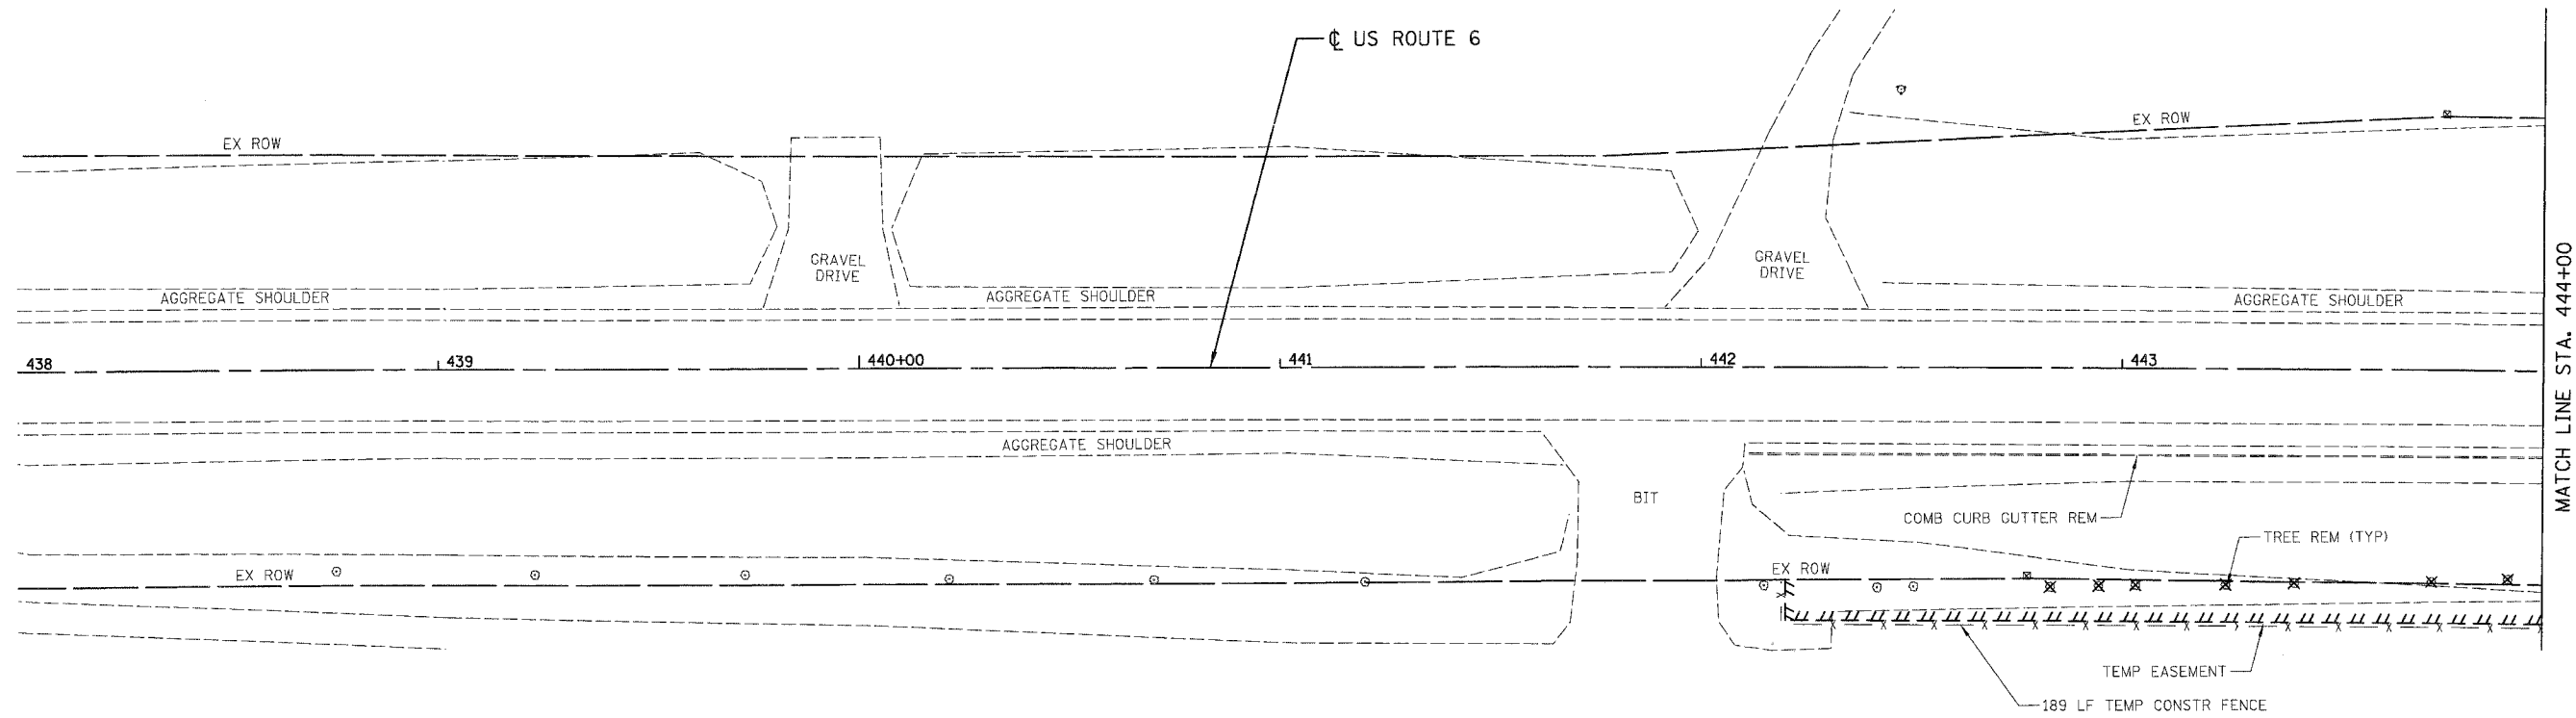

N:\54\cadd\66594\66594\_Nat'lto\_Creek\em3.nc\_dgn 3/19/2007 4:50:08 PM

BOWMAN, BARRETT & ASSOCIATES INC.  
CONSULTING ENGINEERS  
130 E. RANDOLPH STREET  
CHICAGO, ILLINOIS 60601  
JOB NO. 541



REVISIONS	
NAME	DATE

ILLINOIS DEPARTMENT OF TRANSPORTATION

U.S. ROUTE 6  
REMOVAL PLANS

SCALE: VERT. 1" = 20'  
HORIZ. 1" = 20'  
DATE 3/19/07

DRAWN BY RGR  
CHECKED BY JMD