
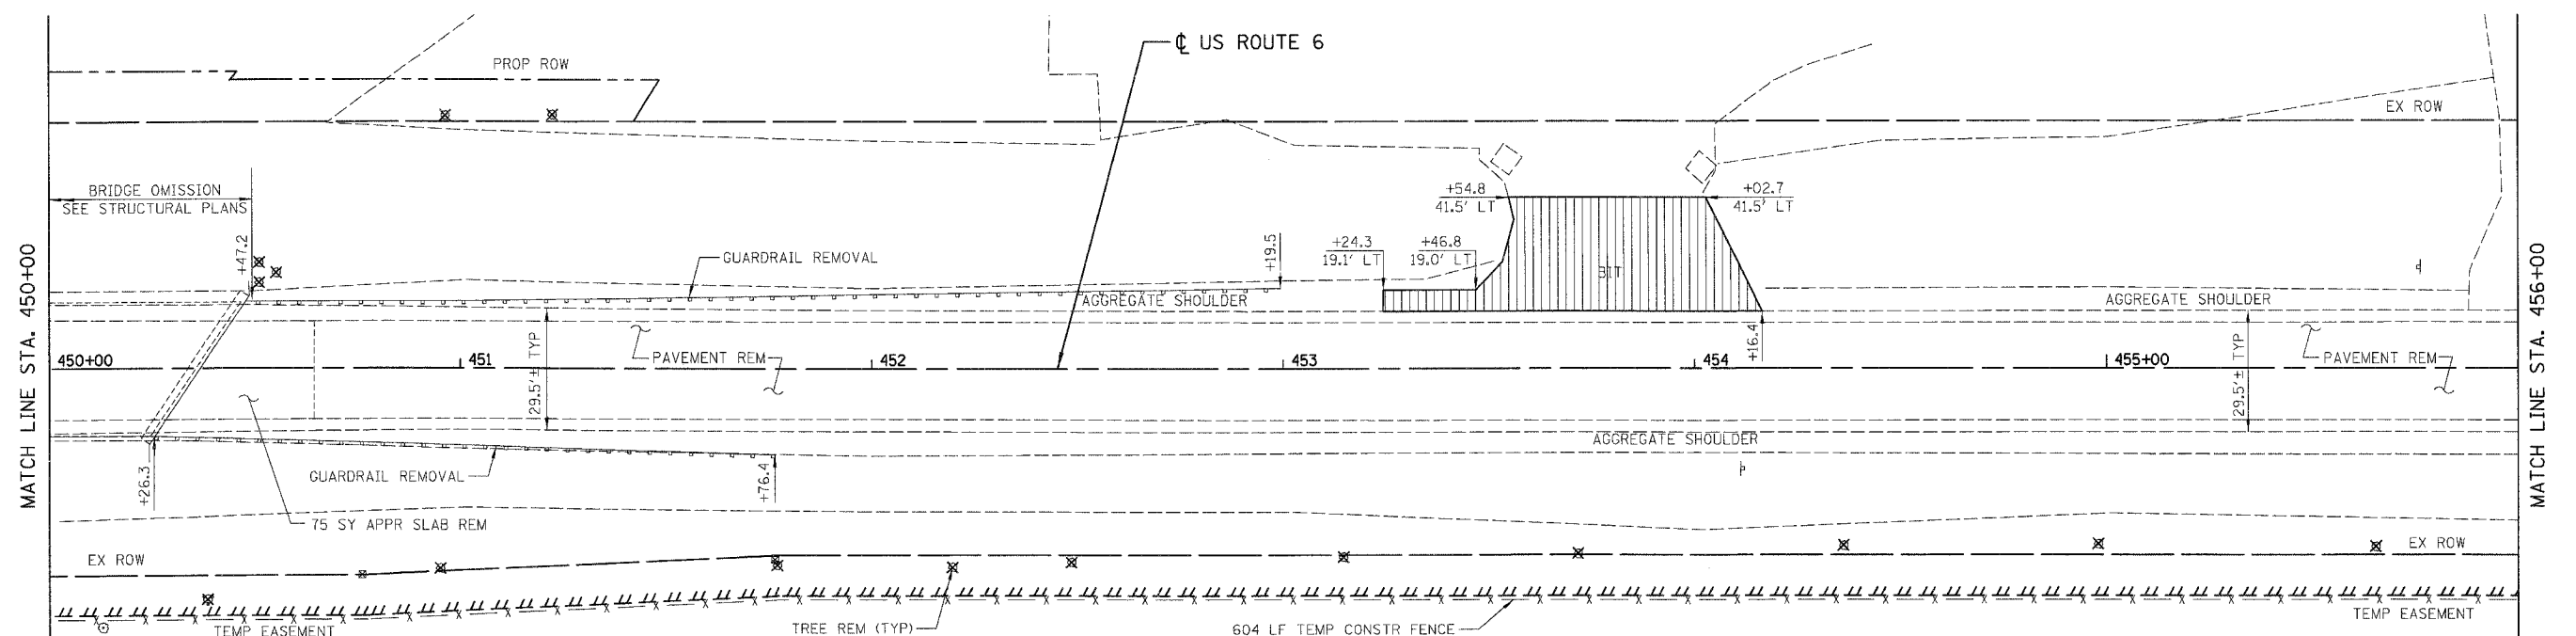


F.A.U. RTE.	SECTION	COUNTY	TOTAL SHEETS	SHEET NO.
5952	0-BR	GRUNDY	86	19
STA.		TO STA.		
FED. ROAD DIST. NO. 7		ILLINOIS FED. AID PROJECT		

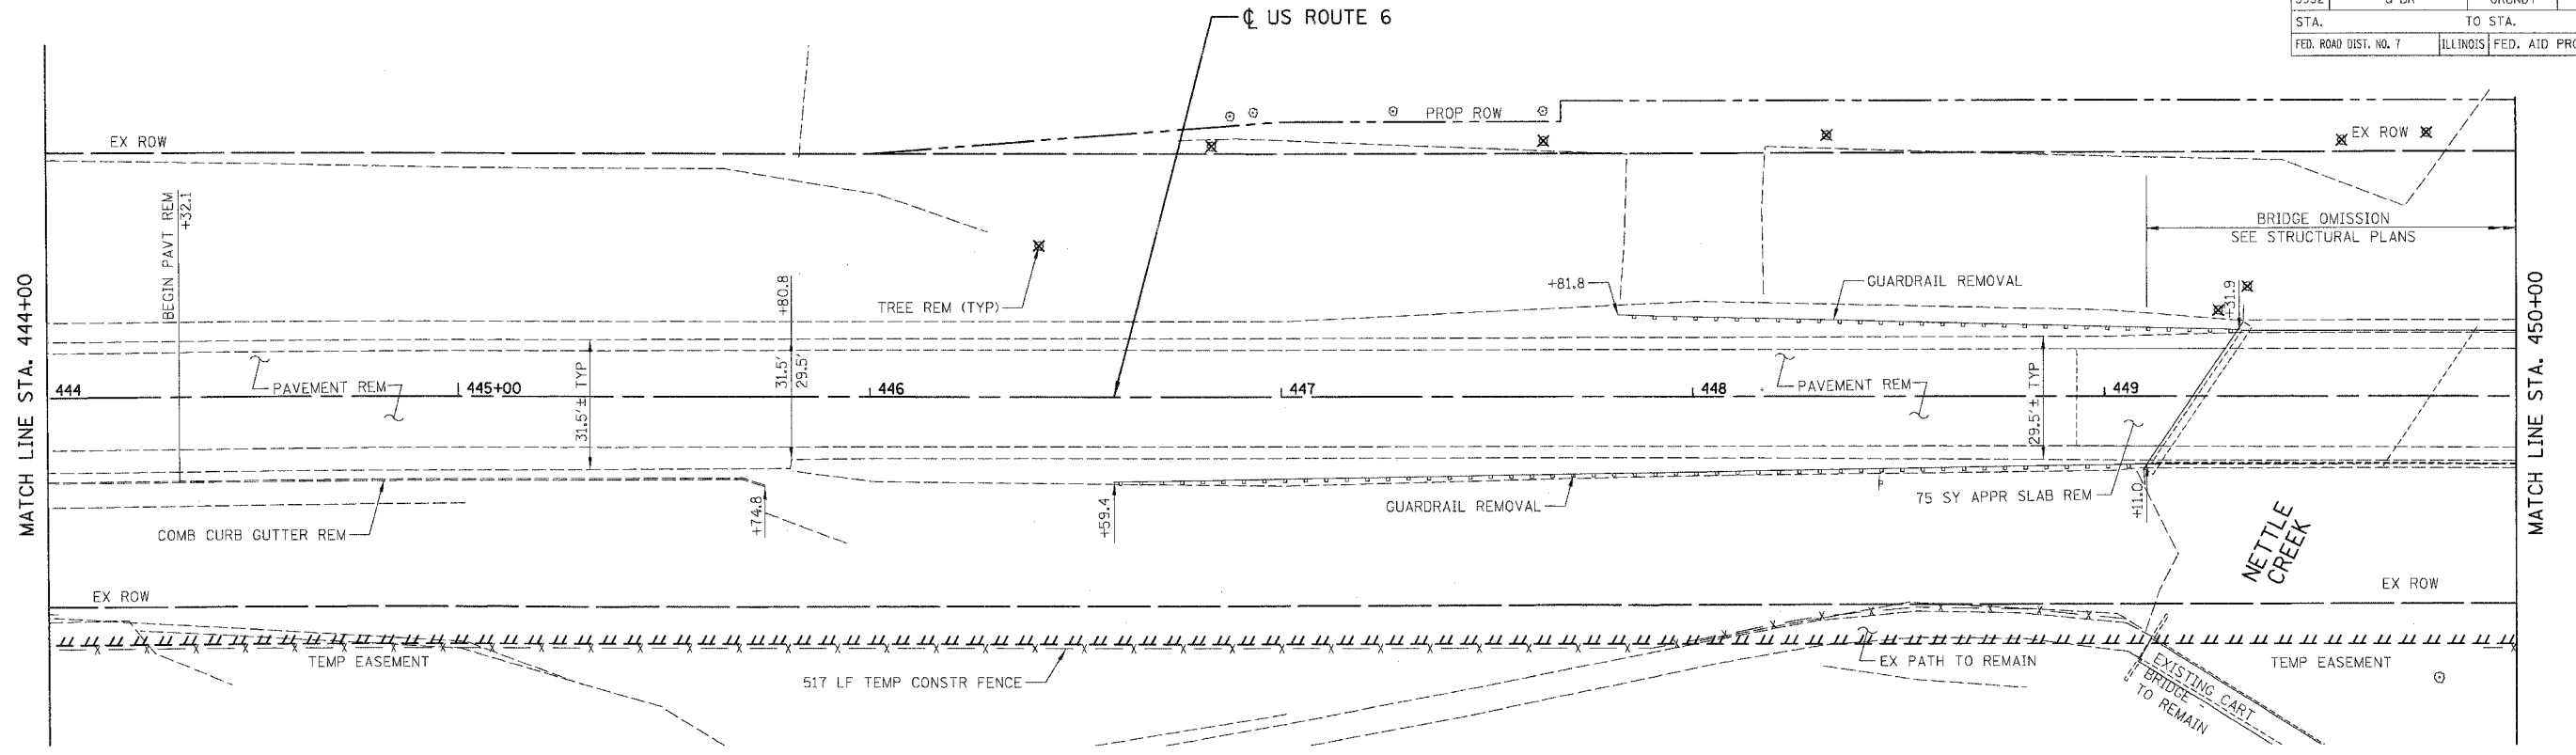

LEGEND
 DRIVEWAY PAVEMENT REMOVAL

REVISIONS	
NAME	DATE

BOWMAN, BARRETT & ASSOCIATES INC.
 CONSULTING ENGINEERS
 130 E. RANDOLPH STREET
 CHICAGO, ILLINOIS 60601
 JOB NO. 541

ILLINOIS DEPARTMENT OF TRANSPORTATION
 U.S. ROUTE 6
 REMOVAL PLANS
 SCALE: VERT. 1" = 20'
 HORIZ. 1" = 20'
 DATE 3/19/07
 DRAWN BY RGR
 CHECKED BY JMD

3/19/2007 4:53:31 PM
 N:\5952\04\01\66594_Net11b_CreekRem4_11C.dgn
 default