



F.A. RTE.	SECTION	COUNTY	TOTAL SHEETS	SHEET NO.
5952	Q-BR	GRUNDY	86	29
STA.		TO STA.		
FED. ROAD DIST. NO.		ILLINOIS FED. AID PROJECT		

PLAN

BY	DATE
SURVEYED	
DESIGNED	
CHECKED	
IN CHARGE	
NO. OF SHEETS	
NO. OF SHEETS CHECKED	
DATE	

PROFILE

BY	DATE
SURVEYED	
DESIGNED	
CHECKED	
IN CHARGE	
NO. OF SHEETS	
NO. OF SHEETS CHECKED	
DATE	

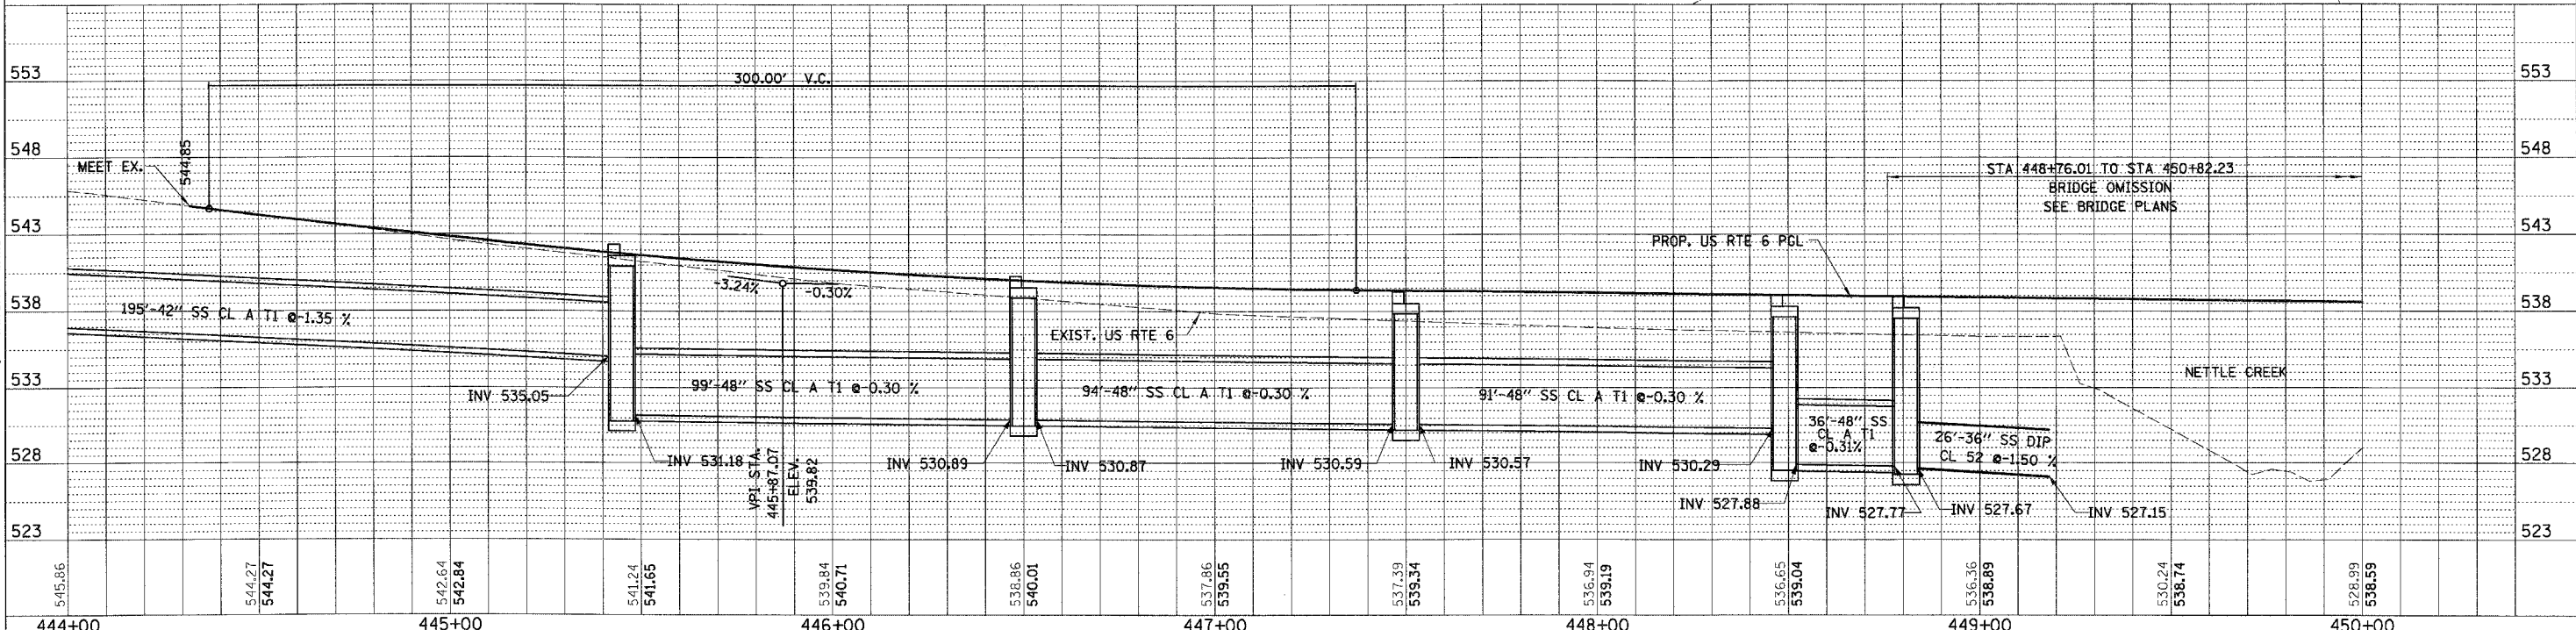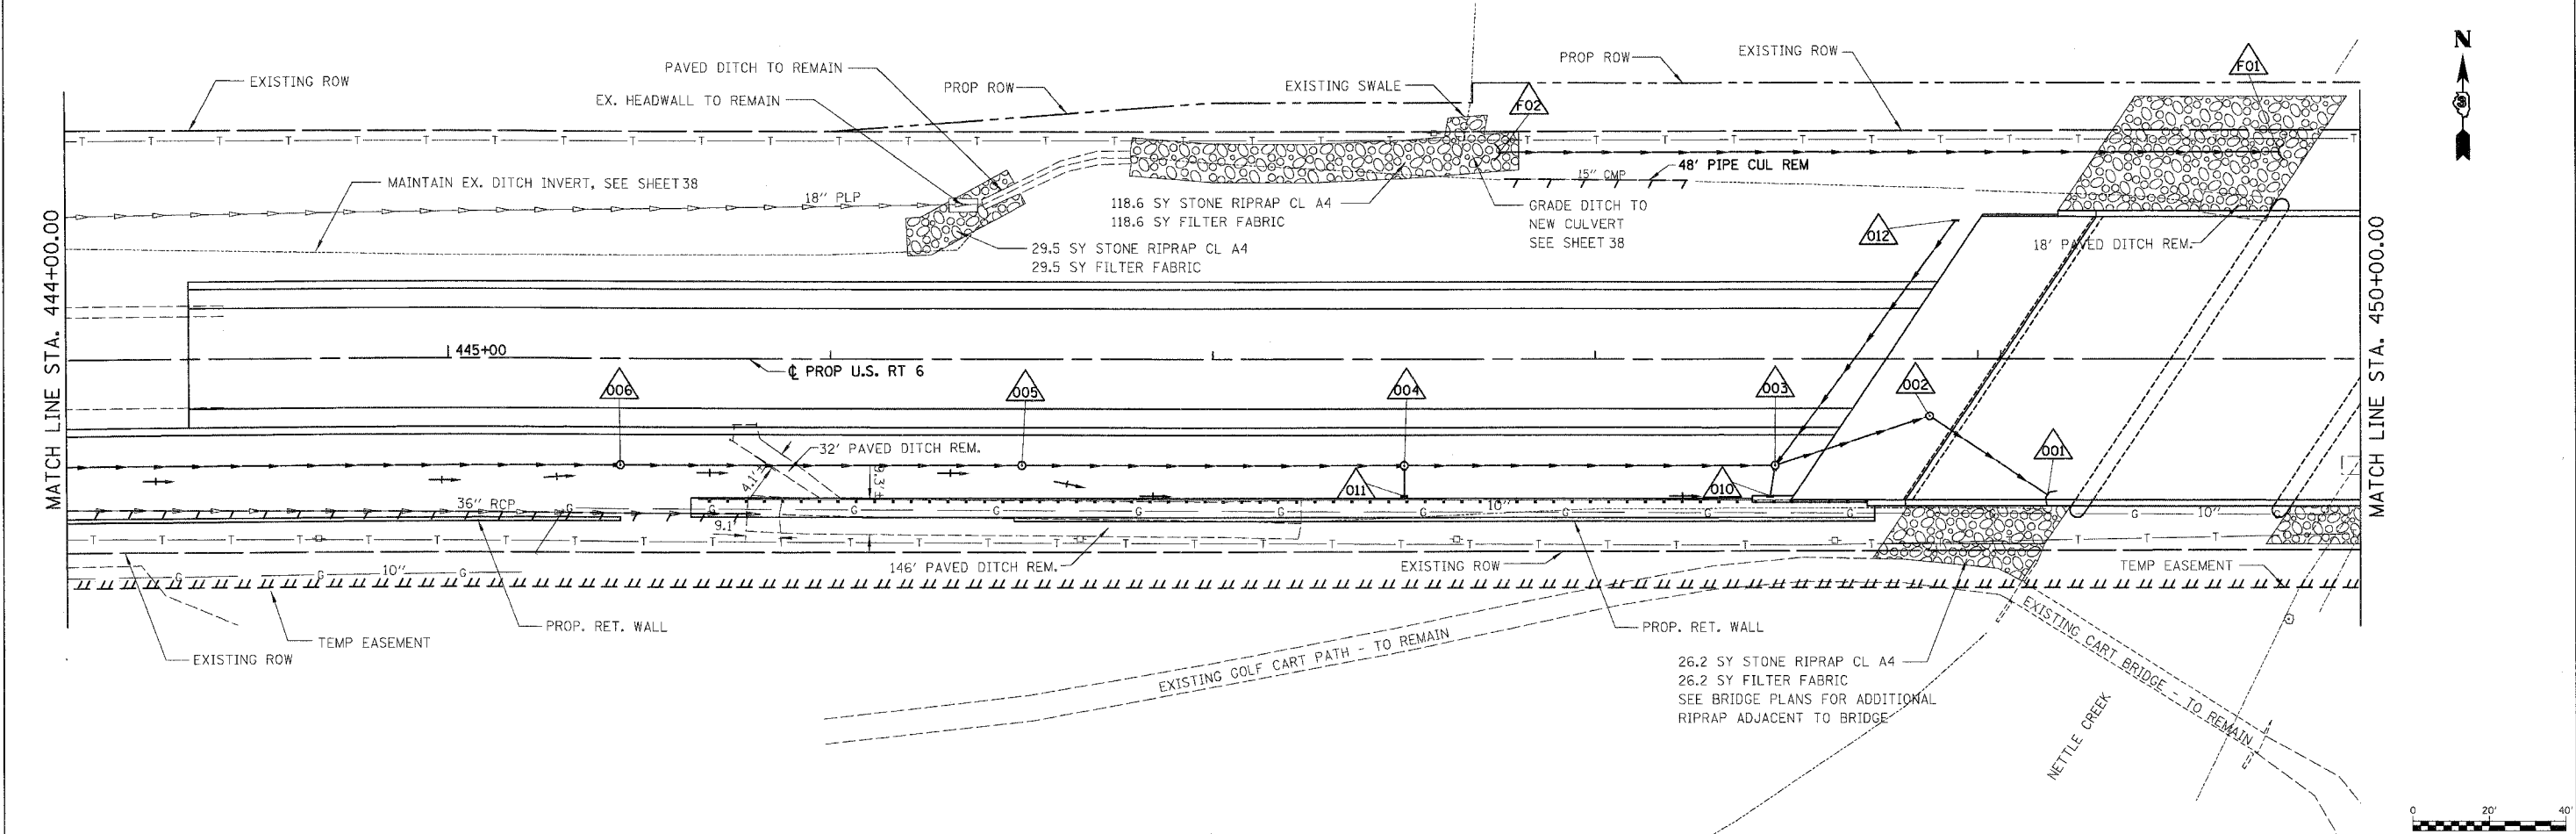

US ROUTE 6 - DRAINAGE & UTILITIES

I:\S\A\cadd\civil\66594\Nettle Creek\Utility\UT_NC.dgn 3/19/2007 4:59:32 PM
 default