


F.A.I.D. DIST.	SECTION	COUNTY	TOTAL SHEETS	SHEET NO.
5952	Q-BR	GRUNDY	86	82
STA.		TO STA.		
FED. ROAD DIST. NO. 7		ILLINOIS FED. AID PROJECT		

3/19/2007 5:06:00 PM

N:\S:\carda\civil\66594\Netfile\Creek\Sheet6.nc.dgn

default

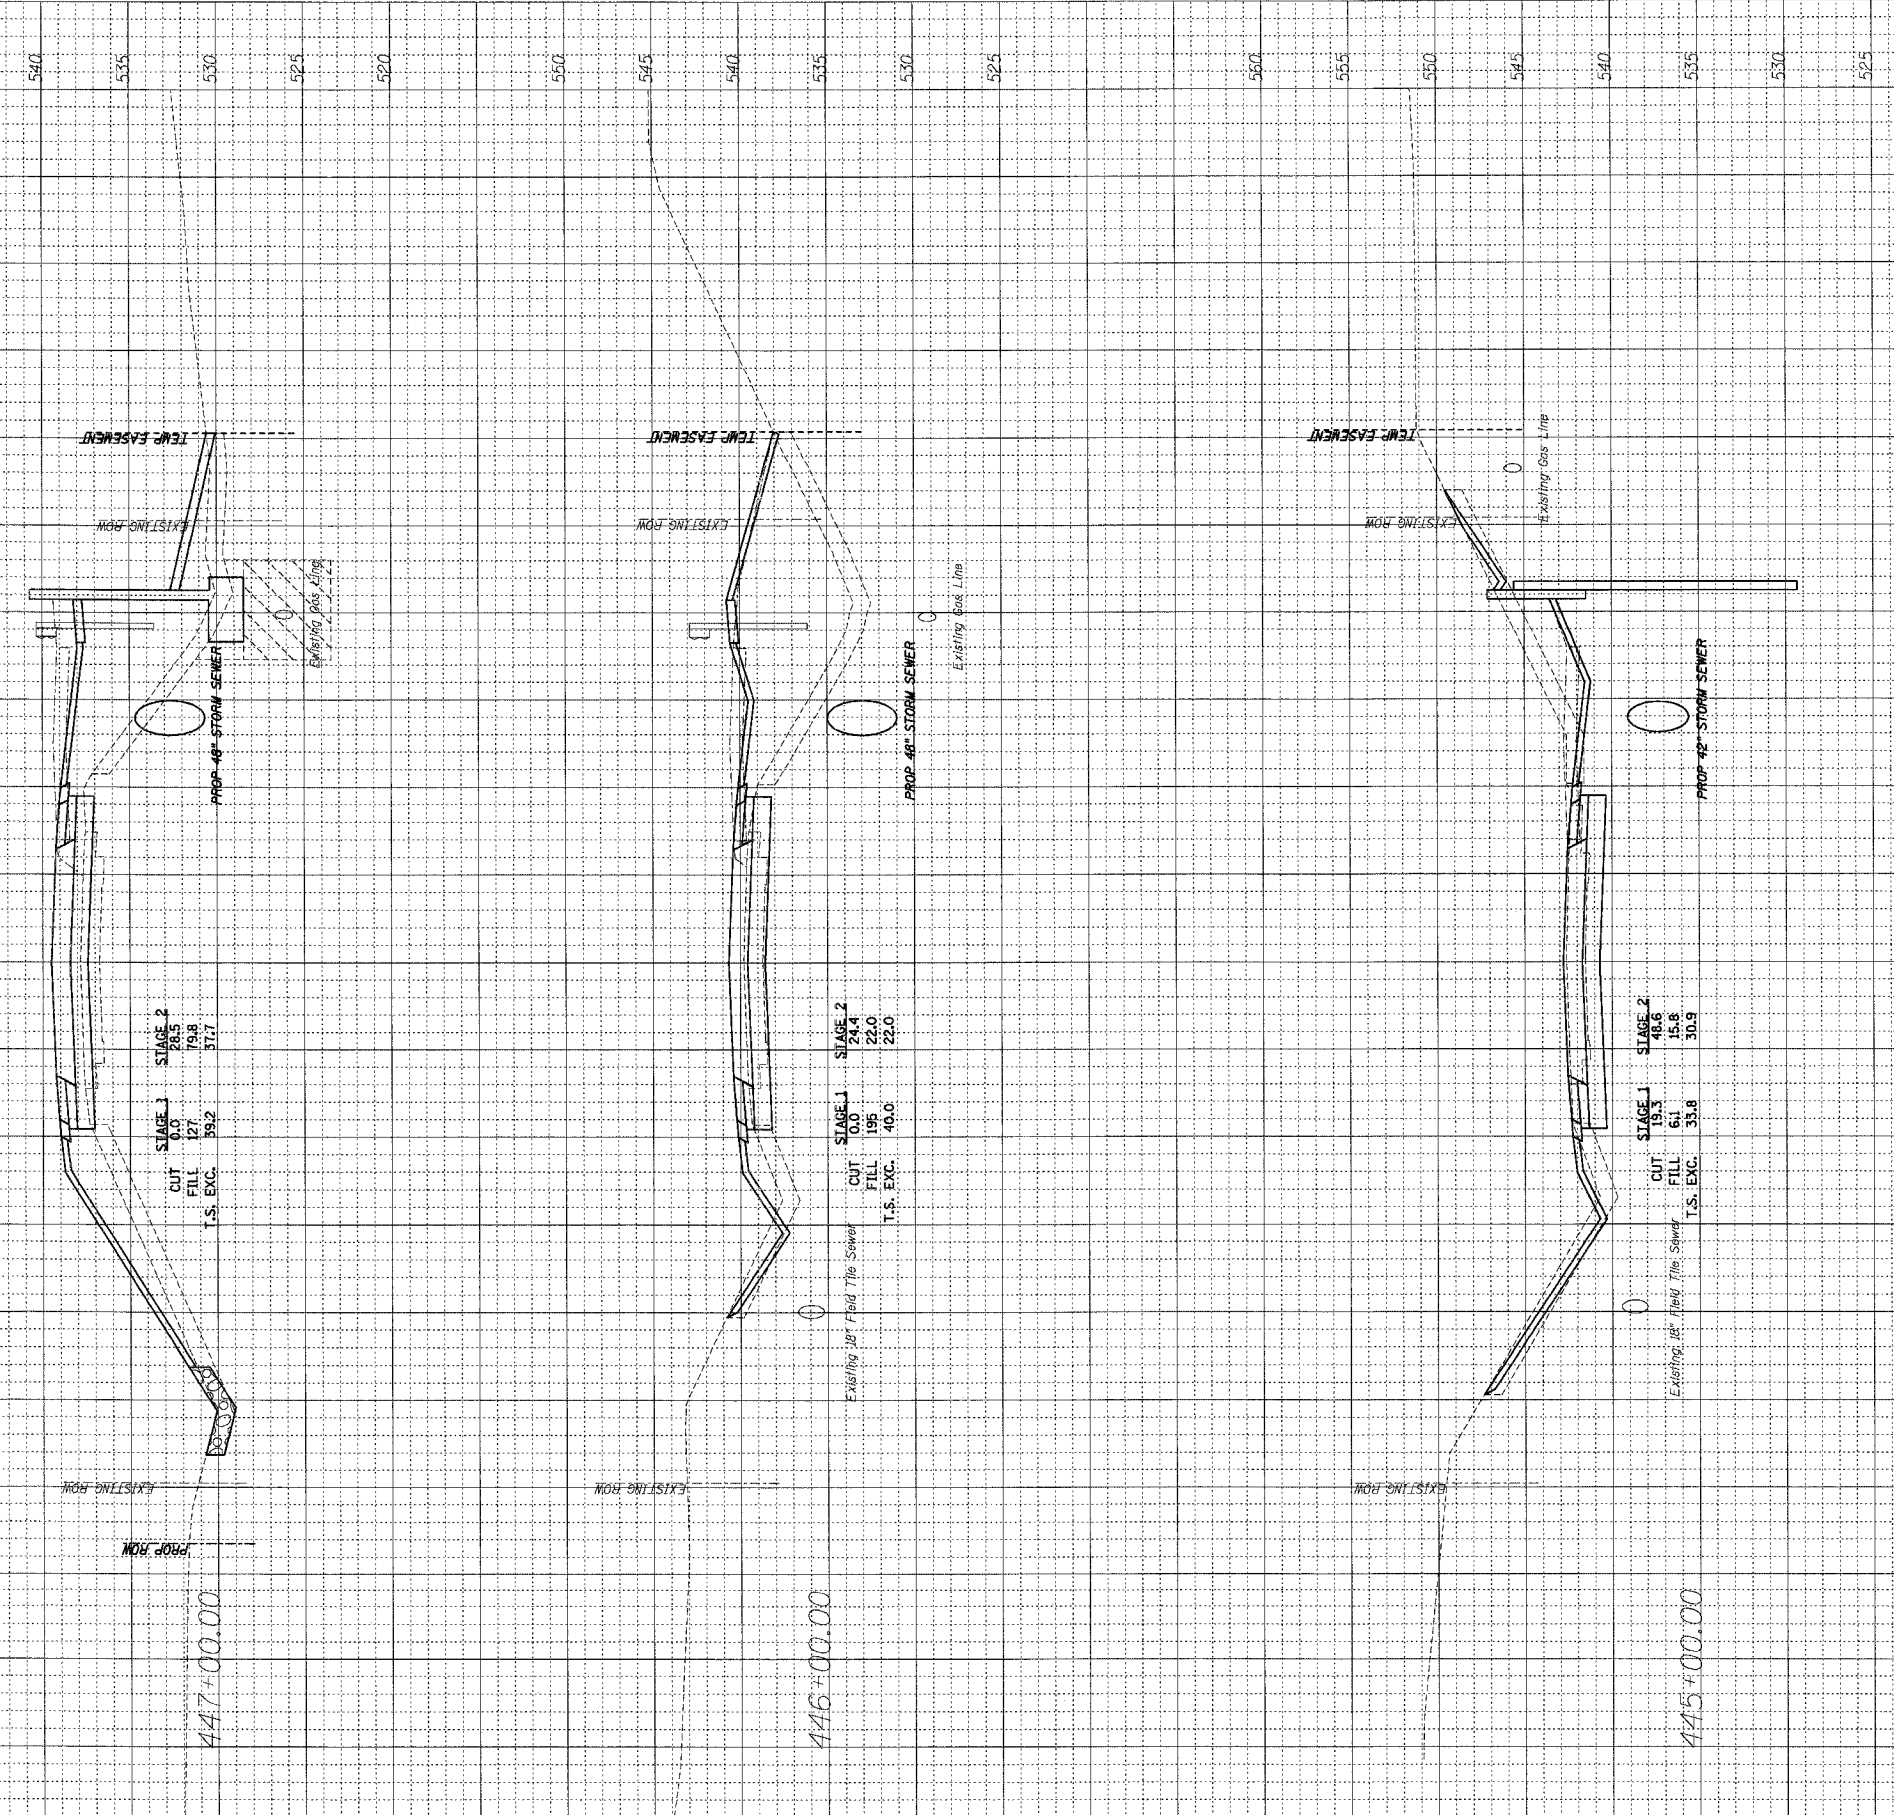

LEGEND

REWORK DISAPPROVED

90 80 70 60 50 40 30 20 10 0 10 20 30 40 50 60 70 80 90