


F.A.U. RITE	SECTION	COUNTY	TOTAL SHEETS	SHEET NO.
5952	Q-BR	GRUNDY	86	83
STA.		TO STA.		
FED. ROAD DIST. NO. 7		ILLINOIS FED. AID PROJECT		

3/19/2007 5:05:18 PM

M:\V\Road\Grundy\66594_Nettle_Creek\Sheet16.nc.dgn

default

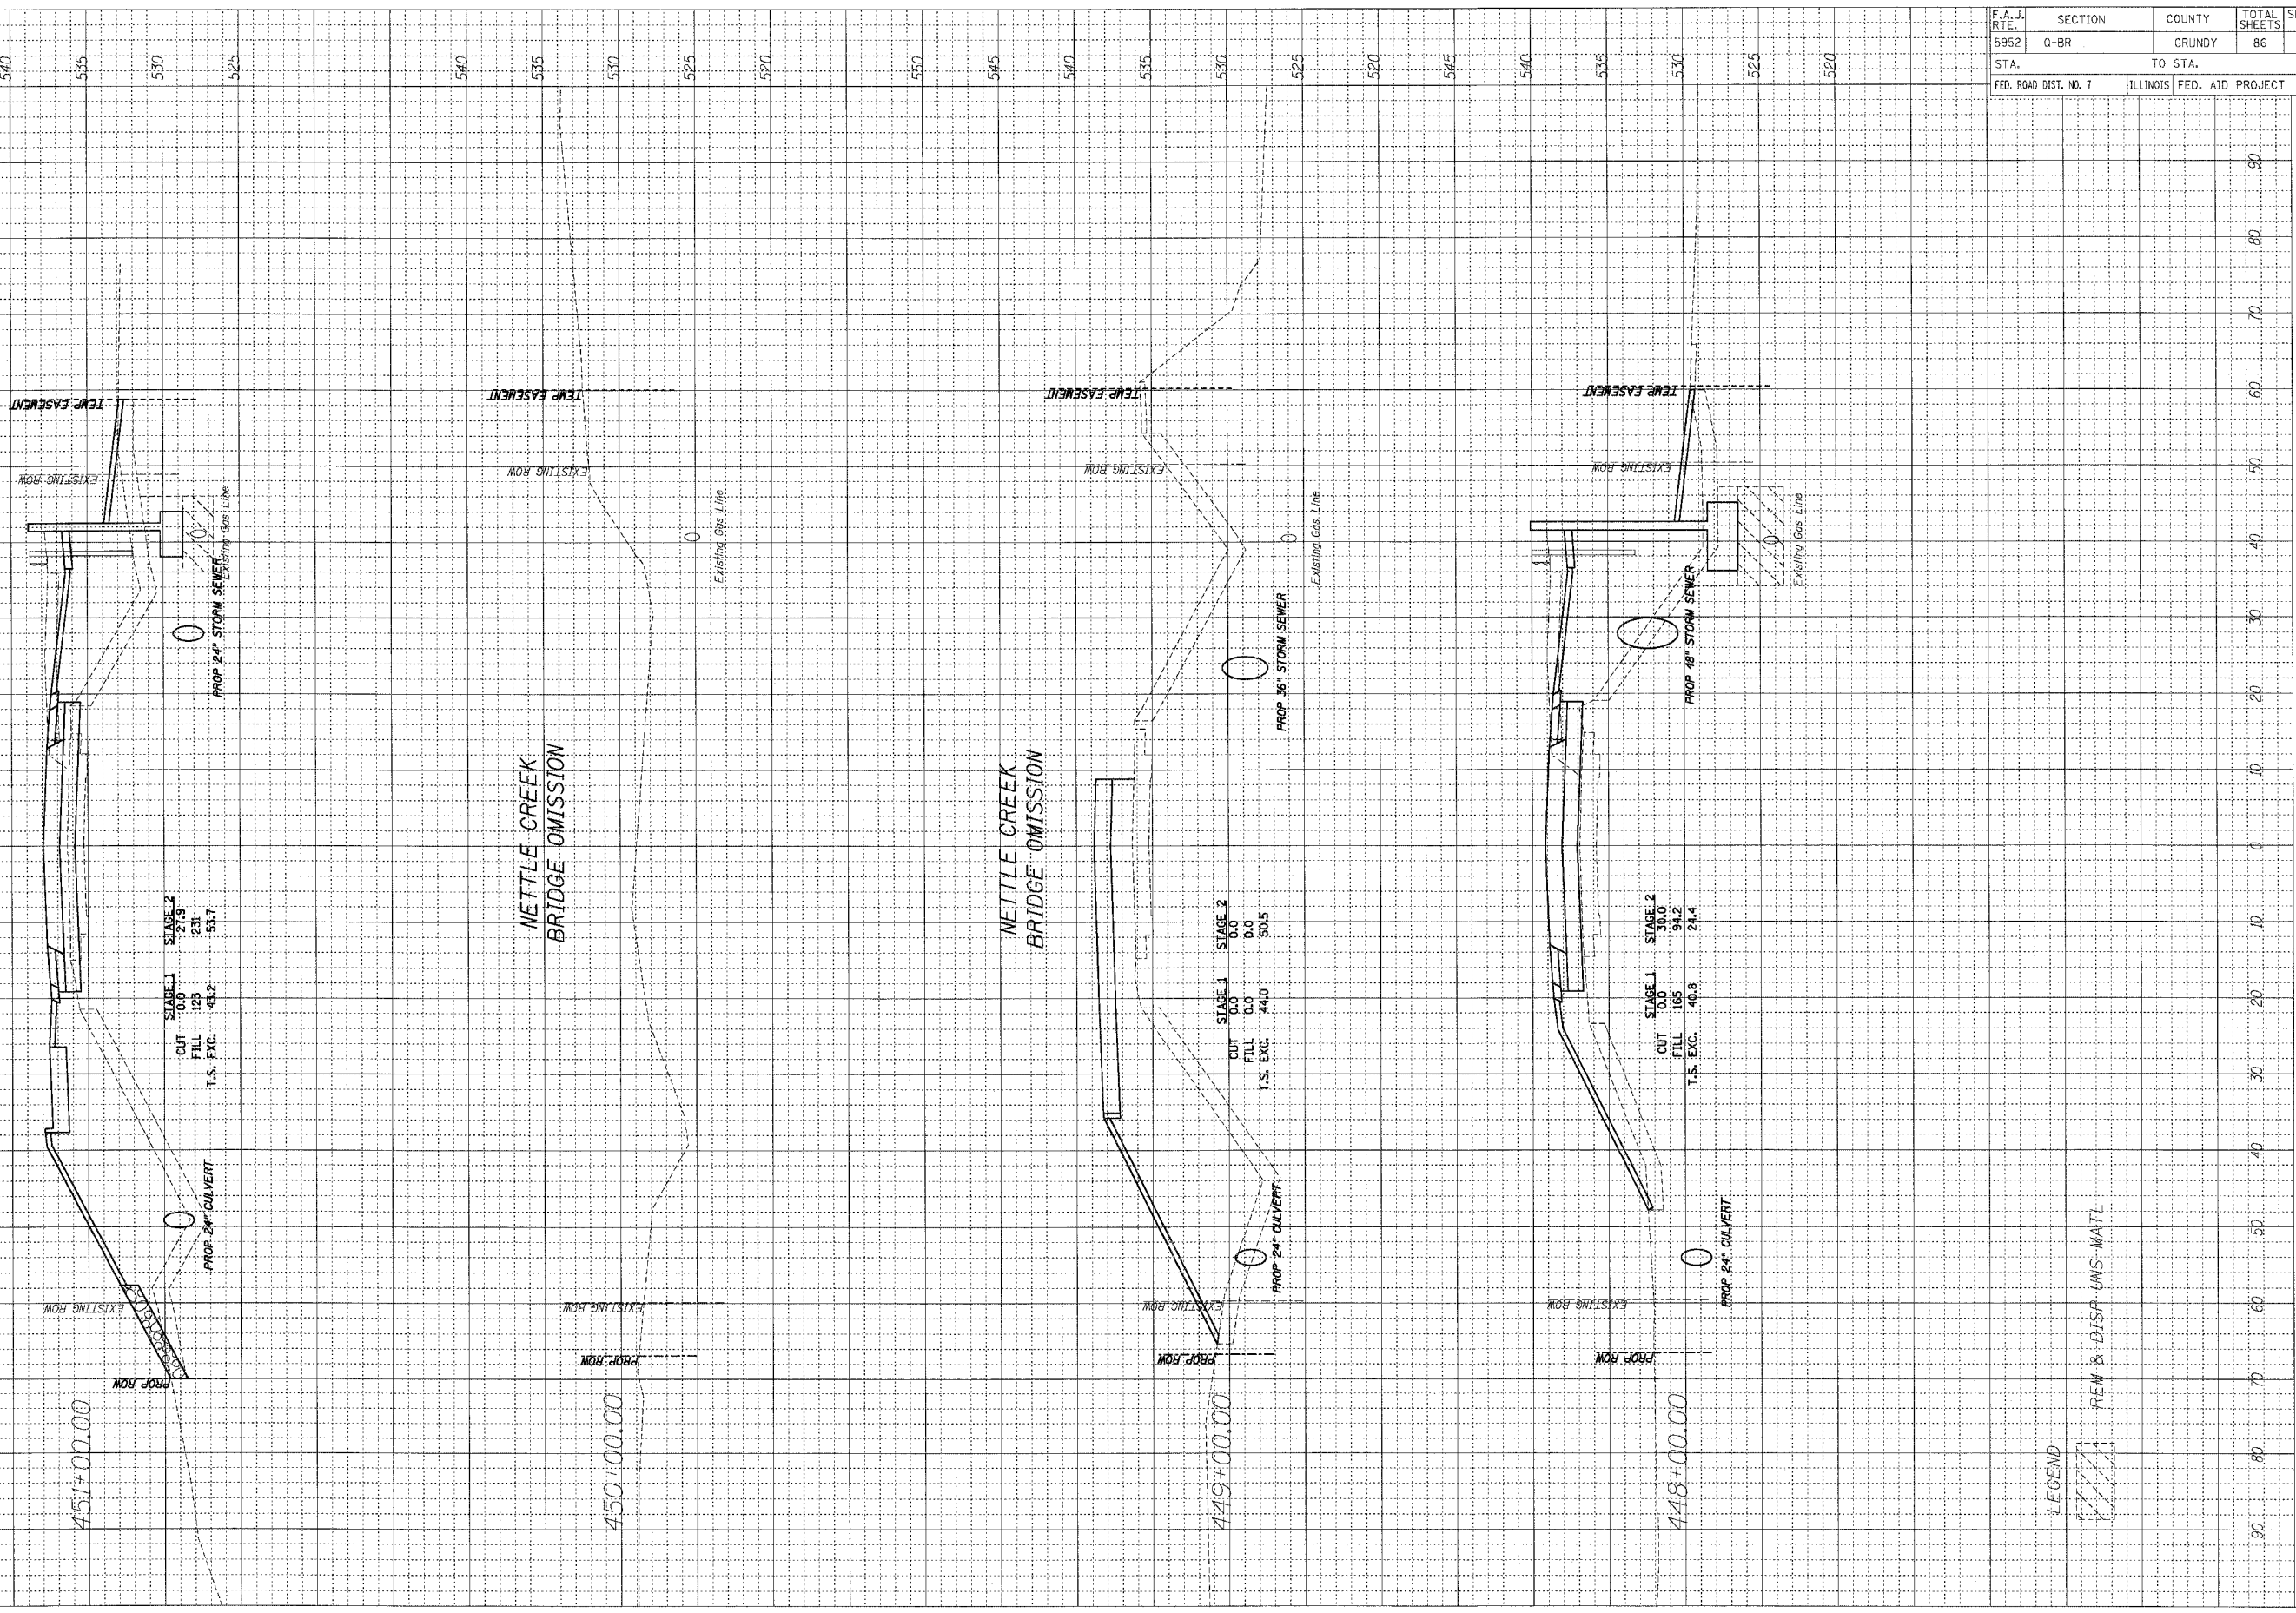

451+00.00

STAGE 1		STAGE 2	
CUT	0.0	CUT	27.9
FILL	125	FILL	231
T.S. EXC.	43.2	T.S. EXC.	53.7

449+00.00

STAGE 1		STAGE 2	
CUT	0.0	CUT	0.0
FILL	0.0	FILL	0.0
T.S. EXC.	44.0	T.S. EXC.	50.5

448+00.00

STAGE 1		STAGE 2	
CUT	0.0	CUT	0.0
FILL	165	FILL	94.2
T.S. EXC.	40.8	T.S. EXC.	24.4

LEGEND
 REM & DISP UNS-WATI