


F.A.U. R.T.E.	SECTION	COUNTY	TOTAL SHEETS	SHEET NO.
5952	Q-BR	GRUNDY	86	84
STA.		TO STA.		
FED. ROAD DIST. NO. 7		ILLINOIS FED. AID PROJECT		

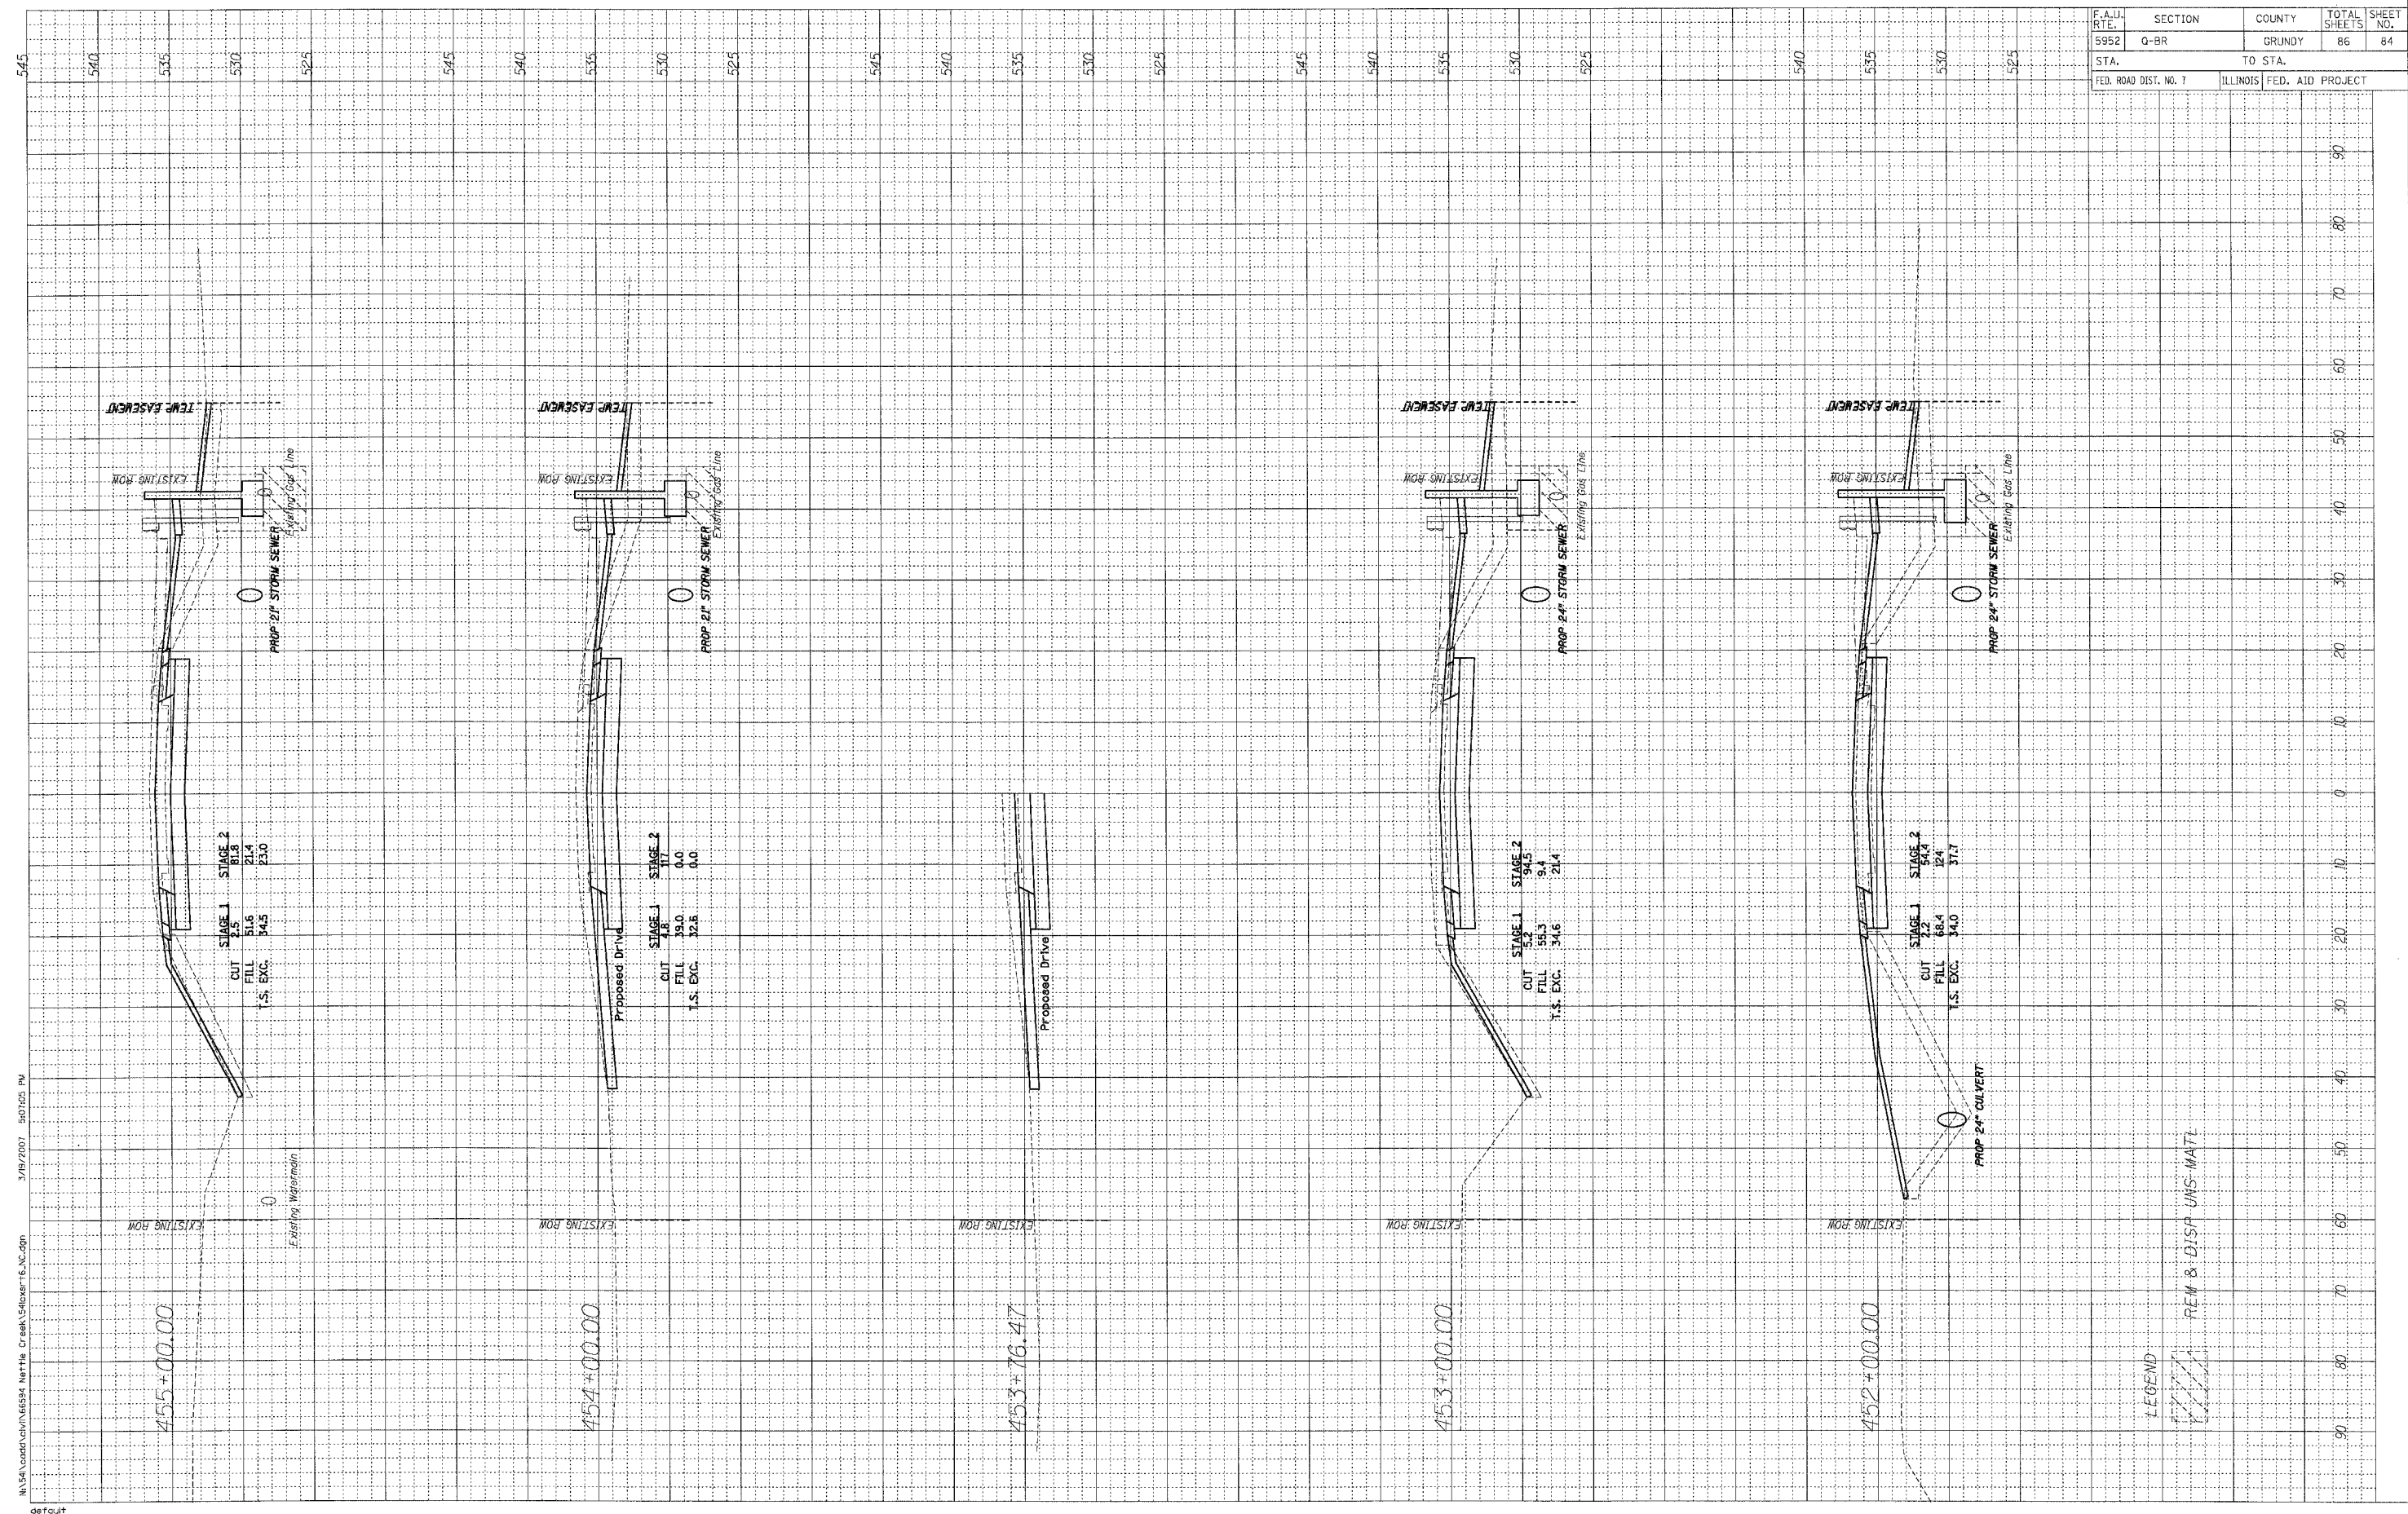

7/19/2007 5:07:05 PM  
 M:\SA\cadd\cvt\66594 Net\16 Creek\Sheet6.dwg  
 default

LEGEND  
 REM & DISP UNS-MAT