


F.A.U. RITE	SECTION	COUNTY	TOTAL SHEETS	SHEET NO.
5952	Q-BR	GRUNDY	86	85
STA.		TO STA.		
FED. ROAD DIST. NO. 7		ILLINOIS FED. AID PROJECT		

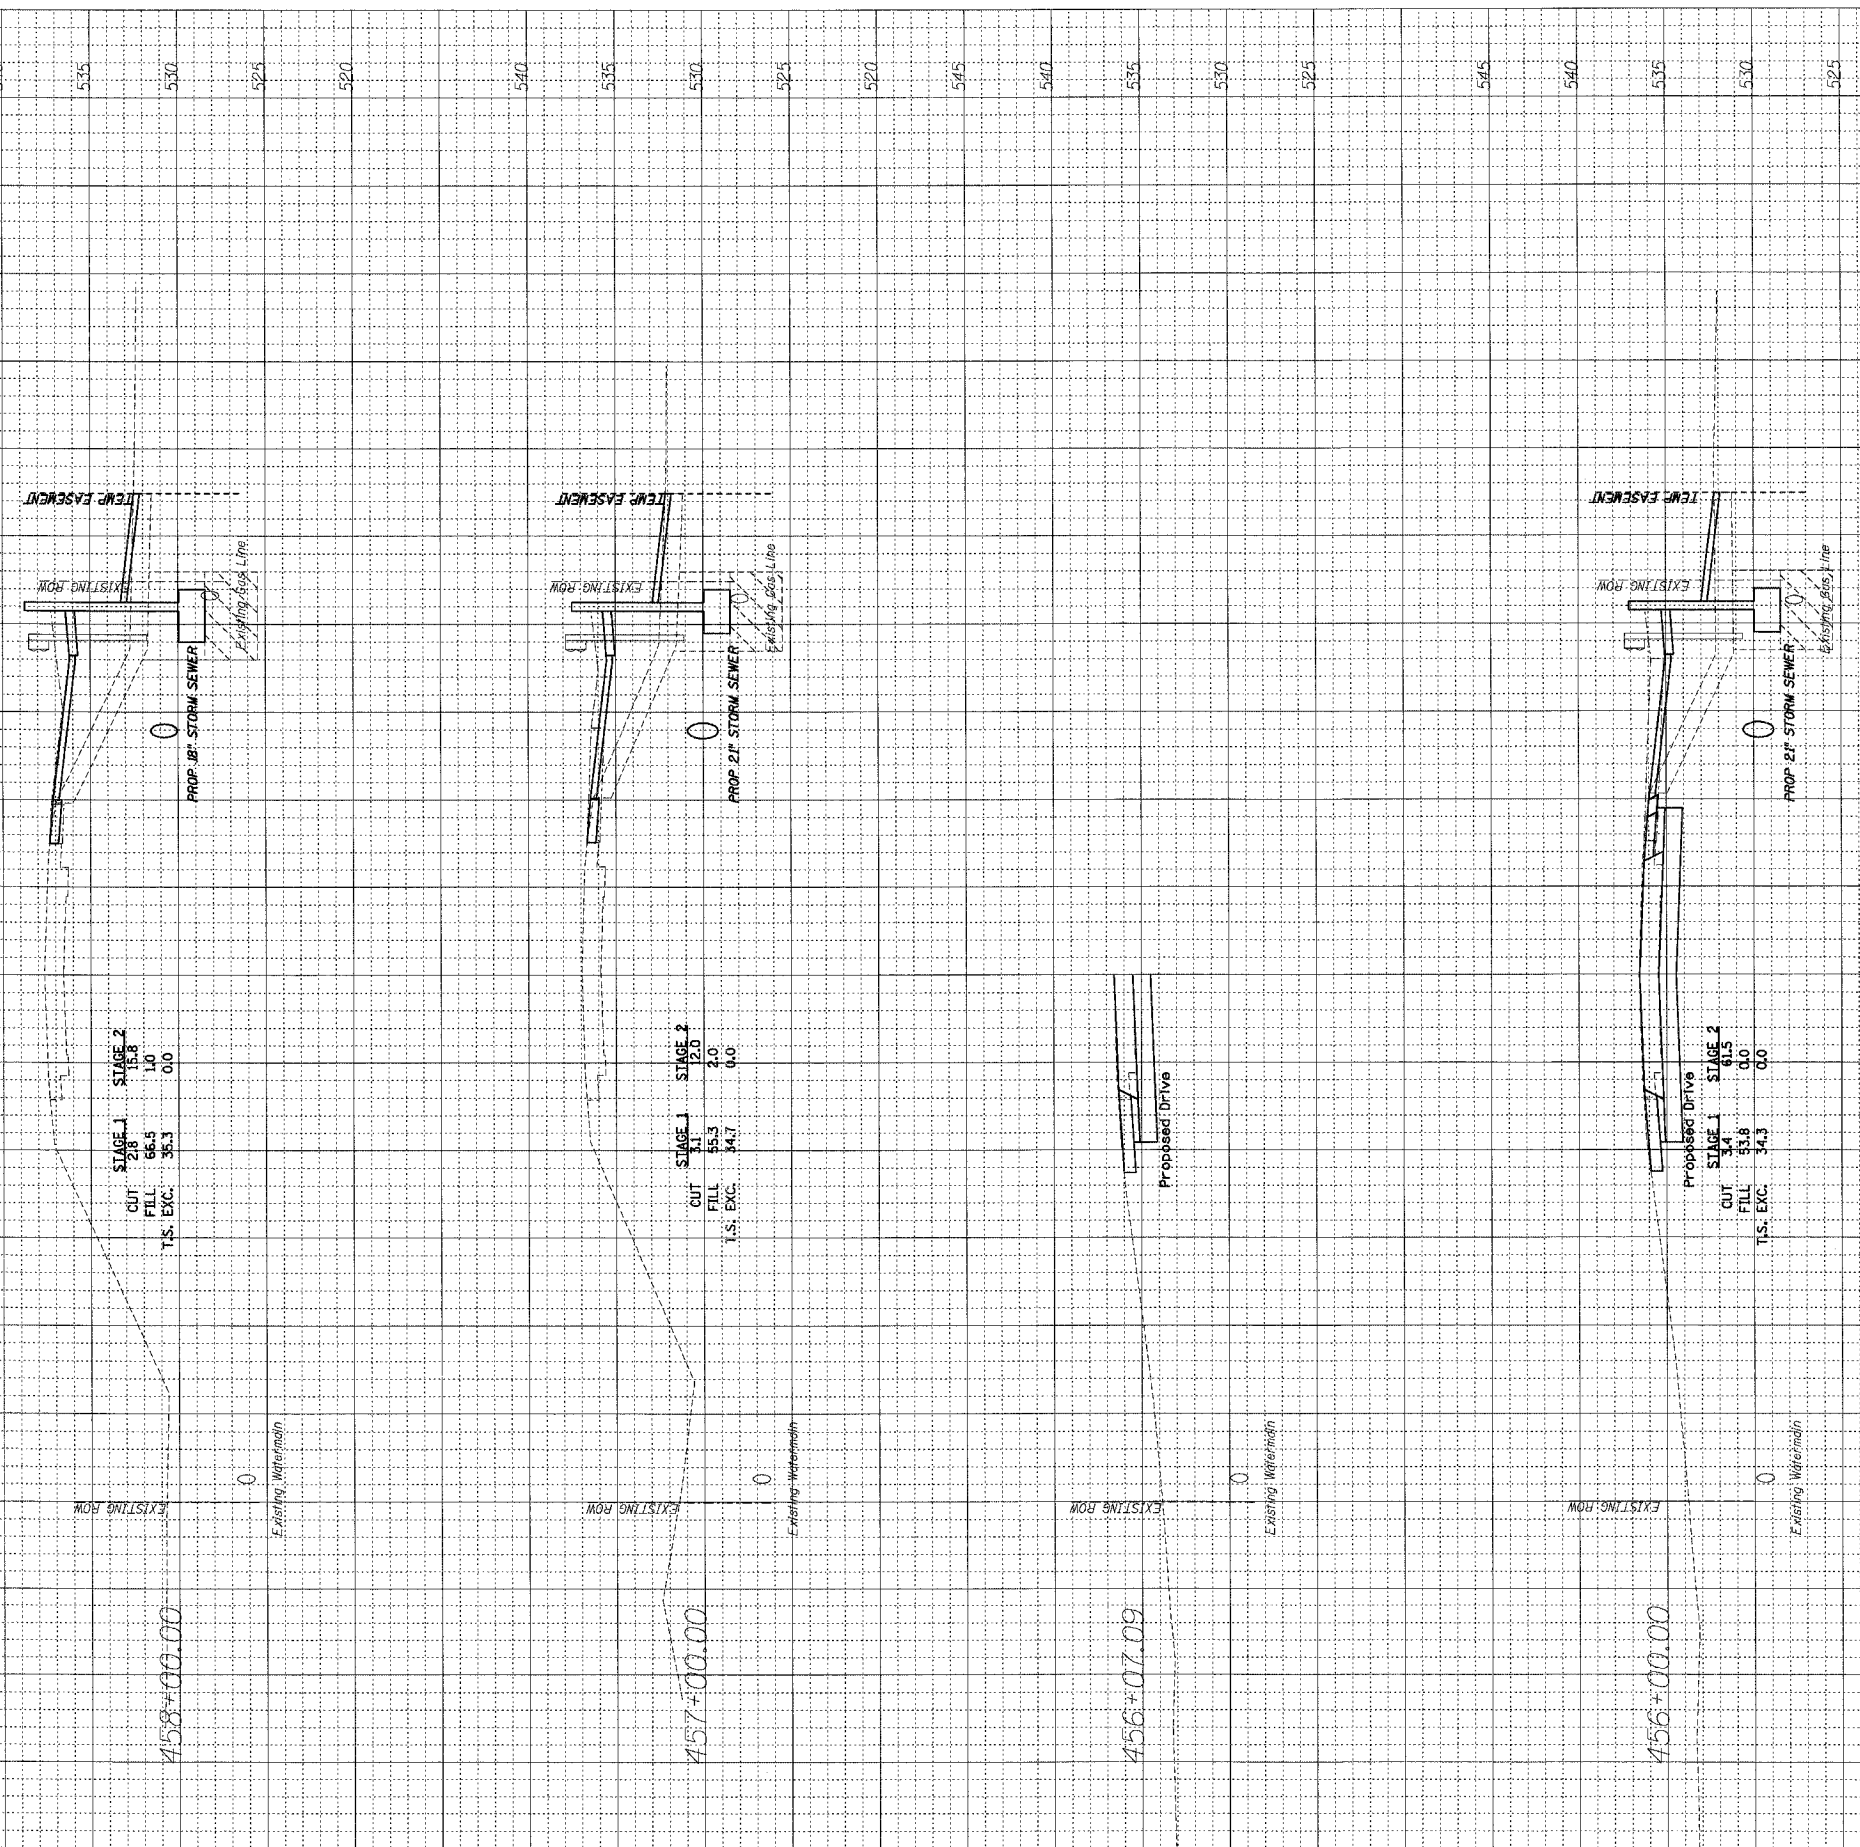

M:\Projects\66594 - Nettie Creek\5952\Drawings\16.dwg 3/19/2007 5:07:28 PM  
 default

LEGEND  
 REM & DISP UNS-MATL

90  
80  
70  
60  
50  
40  
30  
20  
10  
0  
10  
20  
30  
40  
50  
60  
70  
80  
90