



F.A.I. RTE.	SECTION	COUNTY	TOTAL SHEETS	SHEET NO.
80	(50-2)PATCHING	LASALLE	15	4

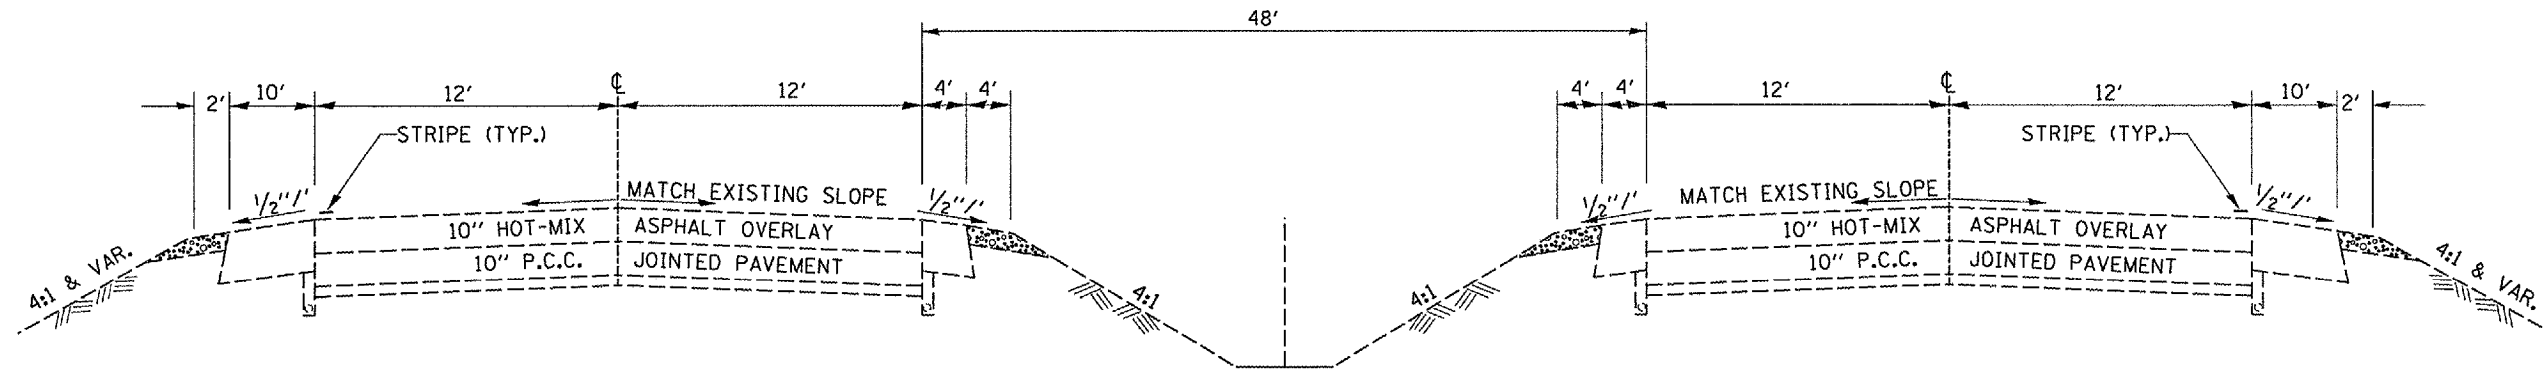

**MAINLINE
TYPICAL SECTION
M.P. 73.00 TO M.P. 75.42
M.P. 76.27 TO M.P. 76.92
WEST BOUND**

TYPICAL NO. 1

**MAINLINE
TYPICAL SECTION
M.P. 73.00 TO M.P. 75.42
M.P. 76.27 TO M.P. 76.92
EAST BOUND**

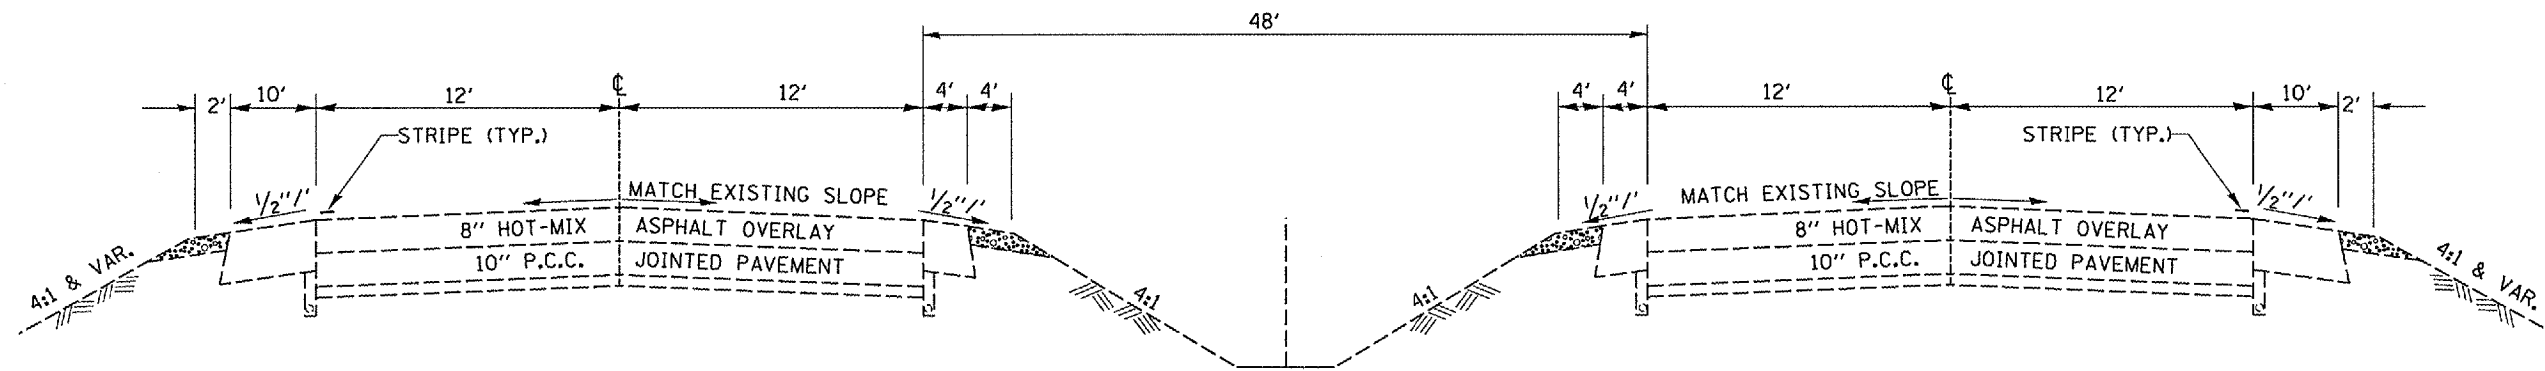

**MAINLINE
TYPICAL SECTION
M.P. 75.42 TO M.P. 75.72
M.P. 76.12 TO M.P. 76.27
WEST BOUND**

TYPICAL NO. 2

**MAINLINE
TYPICAL SECTION
M.P. 75.42 TO M.P. 75.72
M.P. 76.12 TO M.P. 76.27
EAST BOUND**

REVISIONS	
NAME	DATE

ILLINOIS DEPARTMENT OF TRANSPORTATION
TYPICAL SECTIONS
FAI ROUTE 80 (I-80)
SECTION (50-2)PATCHING
LASALLE COUNTY