



F.A.I. RTE.	SECTION	COUNTY	TOTAL SHEETS	SHEET NO.
80	(50-2)PATCHING	LASALLE	15	5

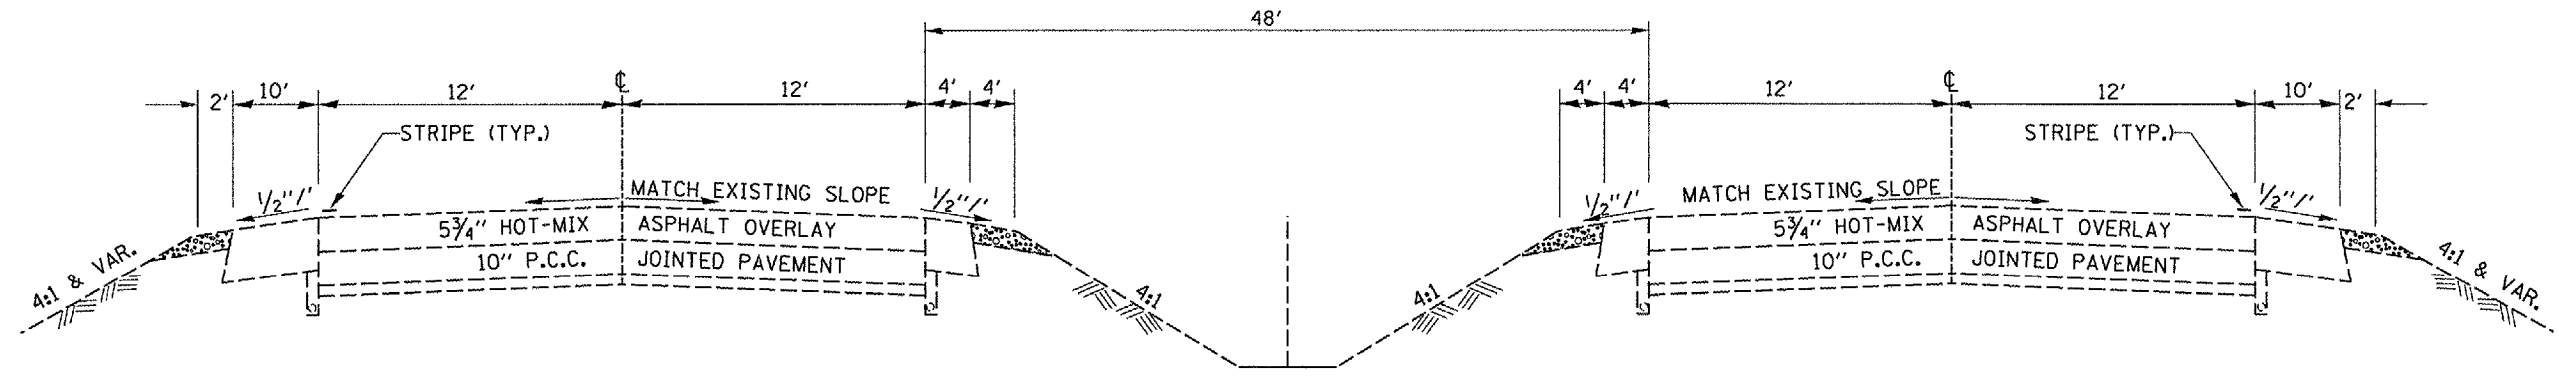

**MAINLINE  
TYPICAL SECTION  
M.P. 75.72 TO M.P. 76.12  
WEST BOUND**

**TYPICAL NO. 3**

**MAINLINE  
TYPICAL SECTION  
M.P. 75.72 TO M.P. 76.12  
EAST BOUND**

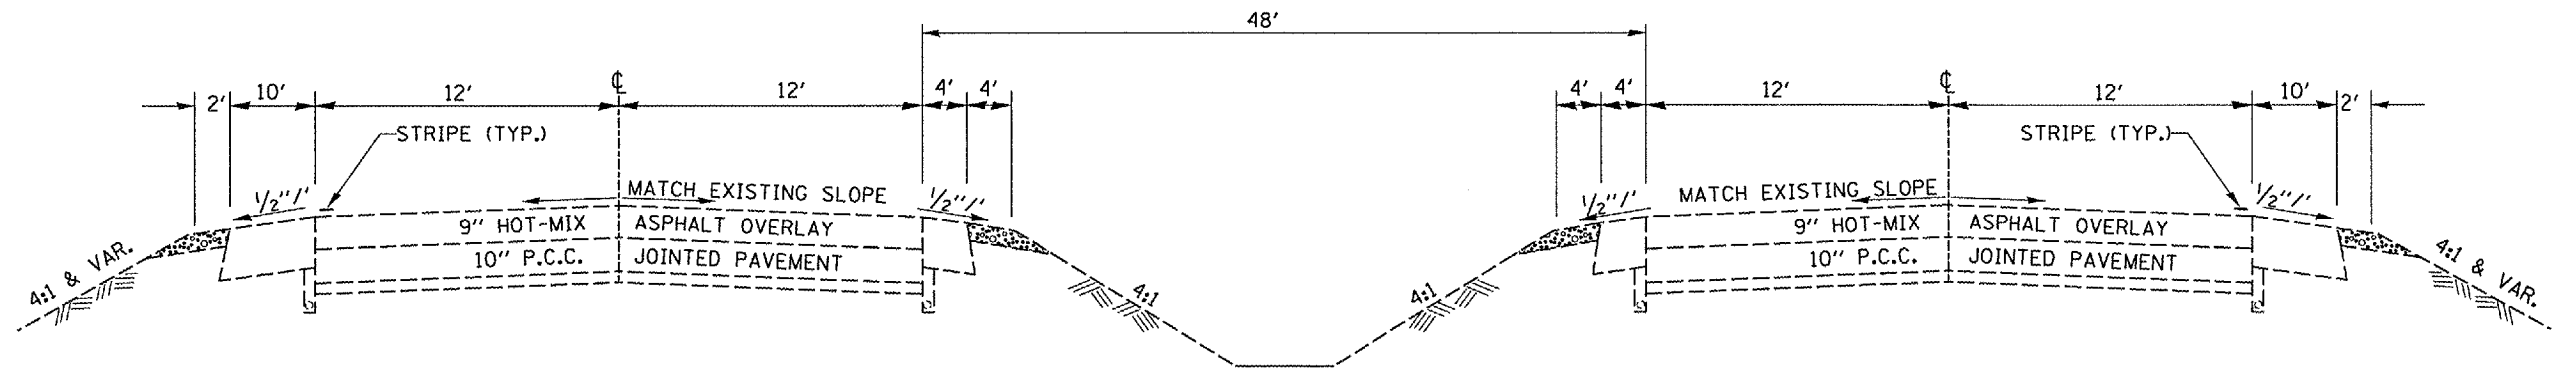

**MAINLINE  
TYPICAL SECTION  
M.P. 76.92 TO M.P. 78.65  
WEST BOUND**

**TYPICAL NO. 4**

**MAINLINE  
TYPICAL SECTION  
M.P. 76.92 TO M.P. 78.65  
EAST BOUND**

REVISIONS	
NAME	DATE

ILLINOIS DEPARTMENT OF TRANSPORTATION  
**TYPICAL SECTIONS**  
FAI ROUTE 80 (1-80)  
SECTION (50-2)PATCHING  
LASALLE COUNTY