



F.A.I. RTE.	SECTION	COUNTY	TOTAL SHEETS	SHEET NO.
57	*	IROQUOIS	17	4

\*38(1,2,3,4,5,6,7,8,9)PATCHING

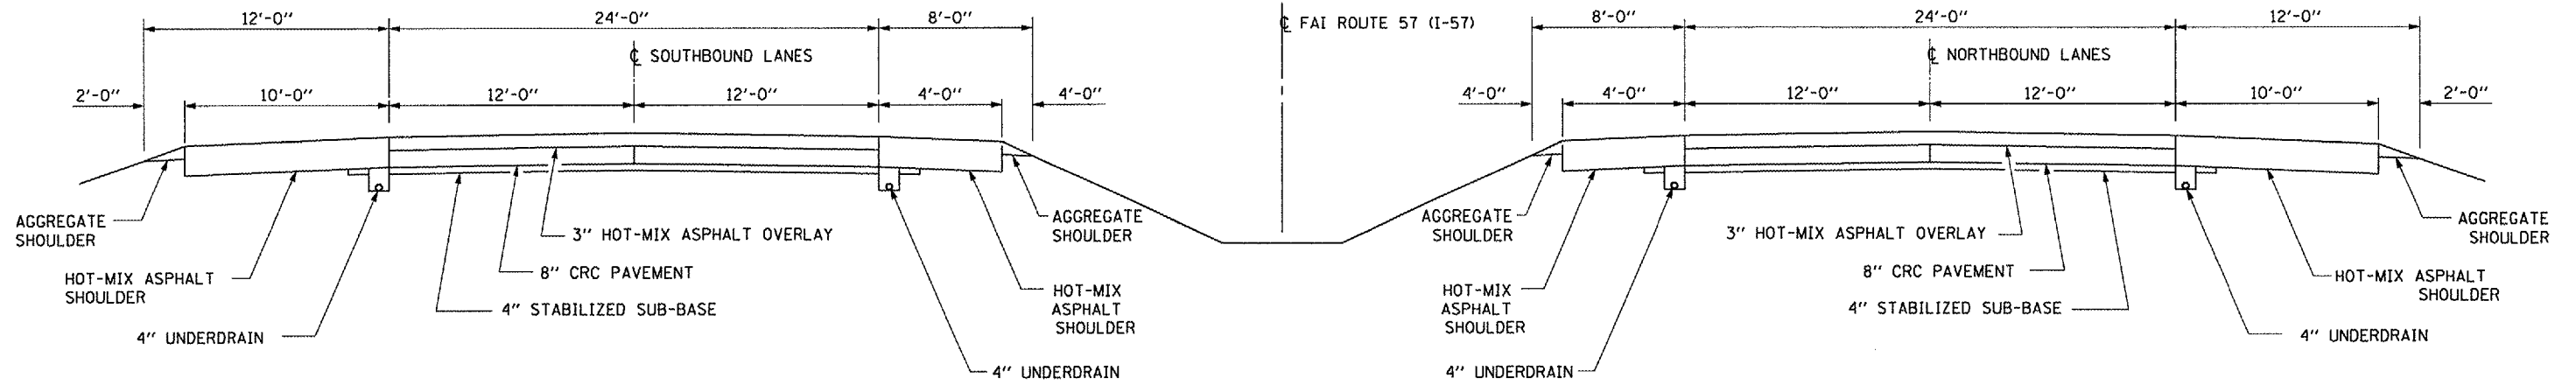

**TYPICAL SECTIONS**

M.P. 263.50 TO M.P. 281.04

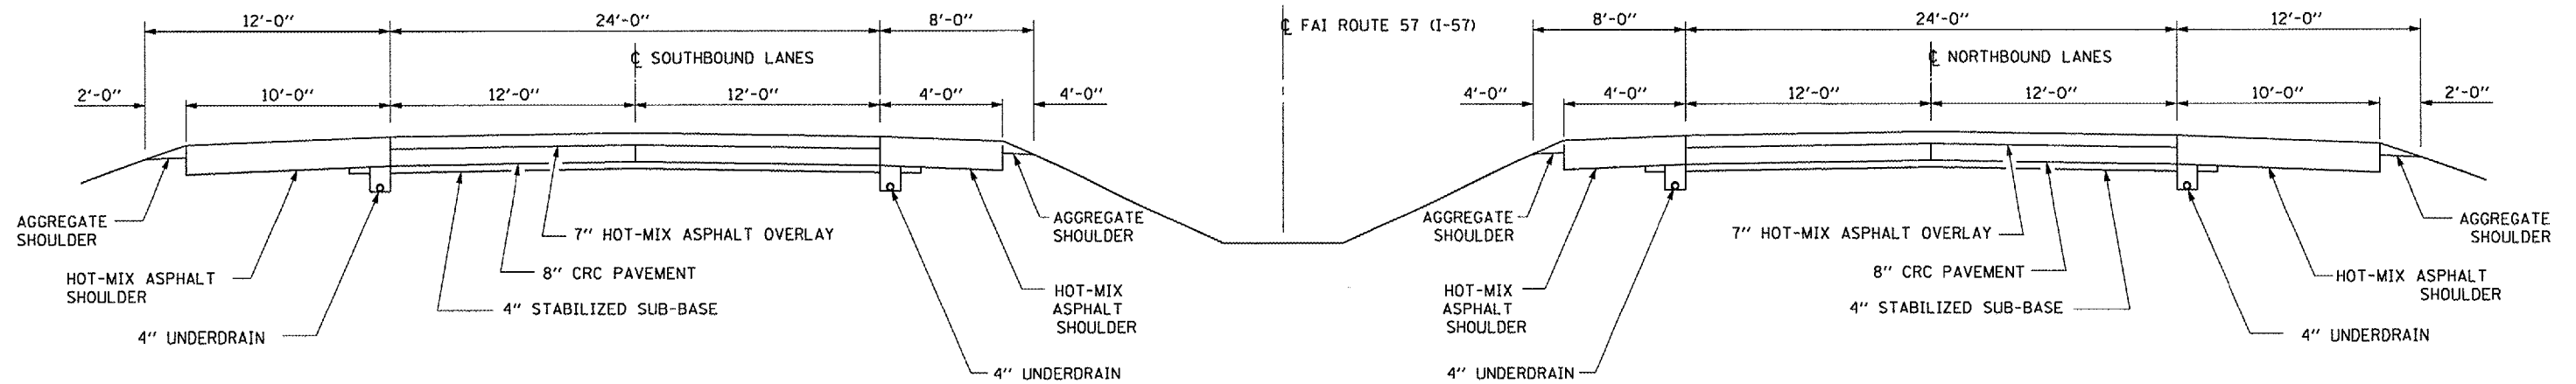

**TYPICAL SECTIONS**

M.P. 281.04 TO M.P. 285.54

REVISIONS	
NAME	DATE

ILLINOIS DEPARTMENT OF TRANSPORTATION

**TYPICAL SECTIONS**

FAI ROUTE 57 (I-57)

SECTION 38(1,2,3,4,5,6,7,8,9)PATCHING

IROQUOIS COUNTY

Date: MARCH 5, 2007  
 c:/projects/cmain08/cm307/details.dgn