



F.A.I. R.T.E.	SECTION	COUNTY	TOTAL SHEETS	SHEET NO.
57	46(1,2,3)PATCHING	KANKAKEE	16	14

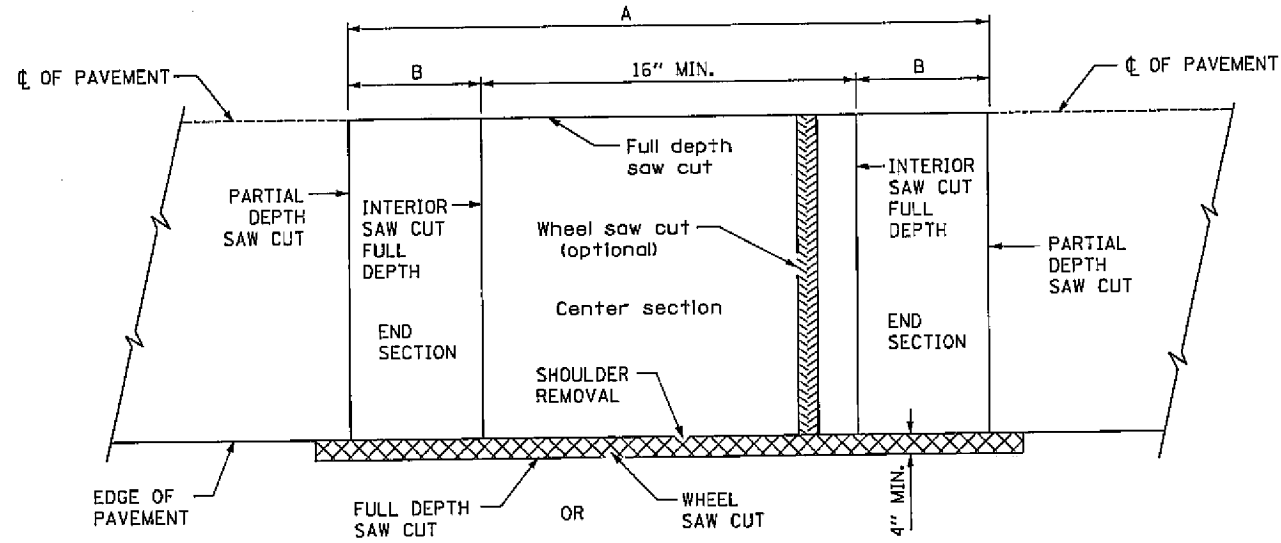


EXISTING PAVEMENT SAWING DETAIL
(AGAINST BITUMINOUS SHOULDER)


EXISTING LONGITUDINAL REINFORCEMENT BARS	A (min.)	B (min.)	C (min.)
No. 6	6'-0"	24"	19"

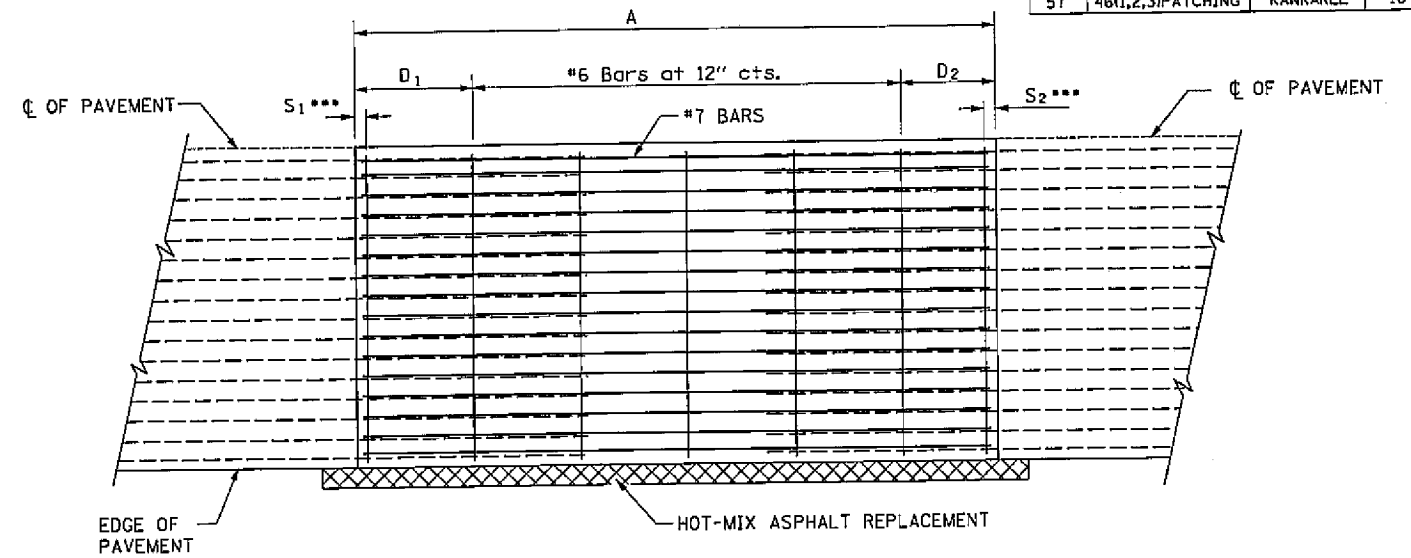

PROPOSED PAVEMENT DETAIL
(AGAINST BITUMINOUS SHOULDER)

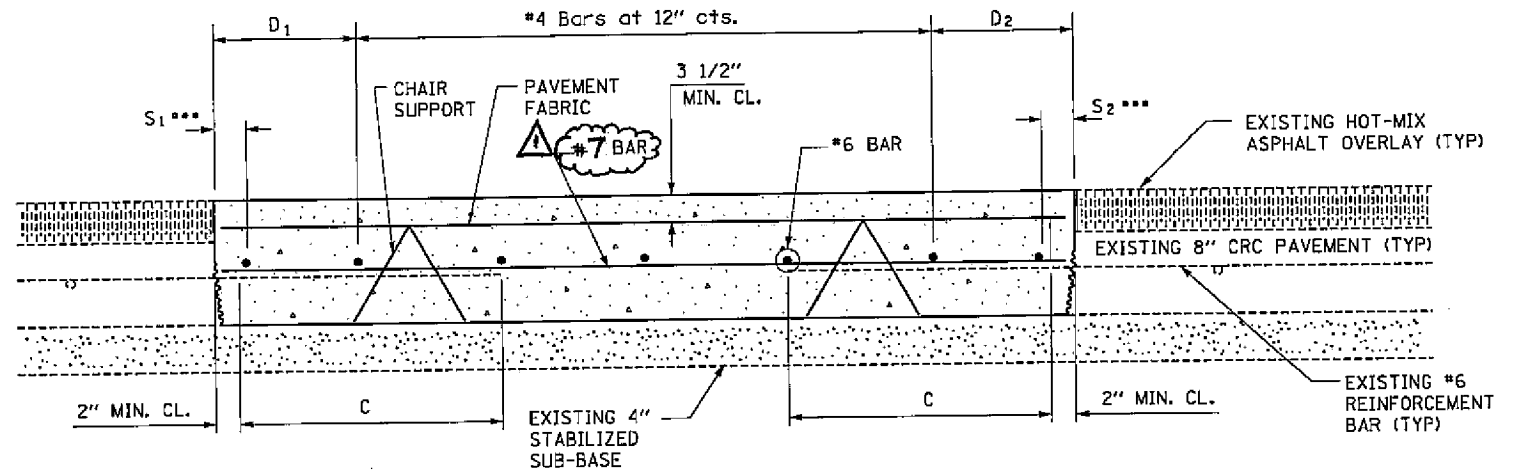

PROPOSED CLASS A PATCHING DETAIL

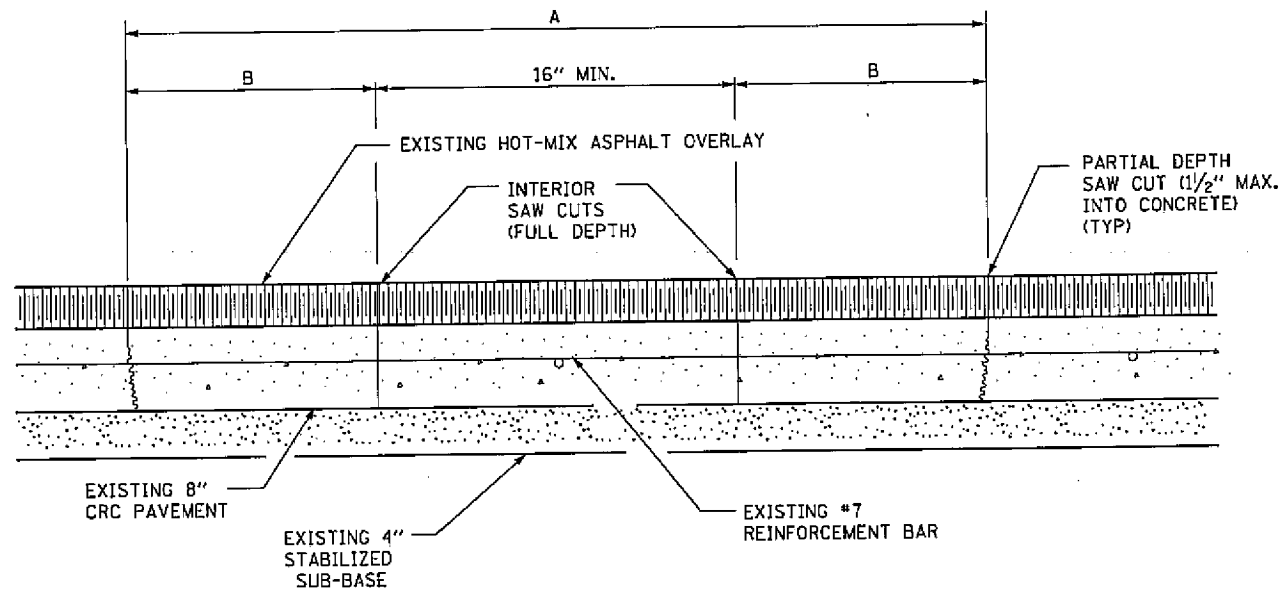

EXISTING PAVEMENT
SAW CUTTING DETAIL

- NOTES:**
- EVERY 3rd INTERSECTION MUST BE TIED
 - LAP NEW REINFORCEMENT WITH EXISTING LONGITUDINAL REINFORCEMENT
 - VARIABLES: WHERE S₁ AND S₂ ARE 2 1/2" MIN. AND 12" MAX. D₁ = 2(S₁) AND D₂ = 2(S₂)

REVISIONS
 Δ REVISED 5/30/07

REVISIONS	NAME	DATE

ILLINOIS DEPARTMENT OF TRANSPORTATION
CLASS A PATCHING DETAILS
 FAI ROUTE 57 (I-57)
 SECTION 46(1,2,3)PATCHING
 KANKAKEE COUNTY

Date: MARCH 29, 2007
 c:/projects/cmain08/cm308/details.dgn