



F.A.I. RTE.	SECTION	COUNTY	TOTAL SHEETS	SHEET NO.
55	53(6HB-1,6B)BP	LIVINGSTON	15	4
ILLINOIS				

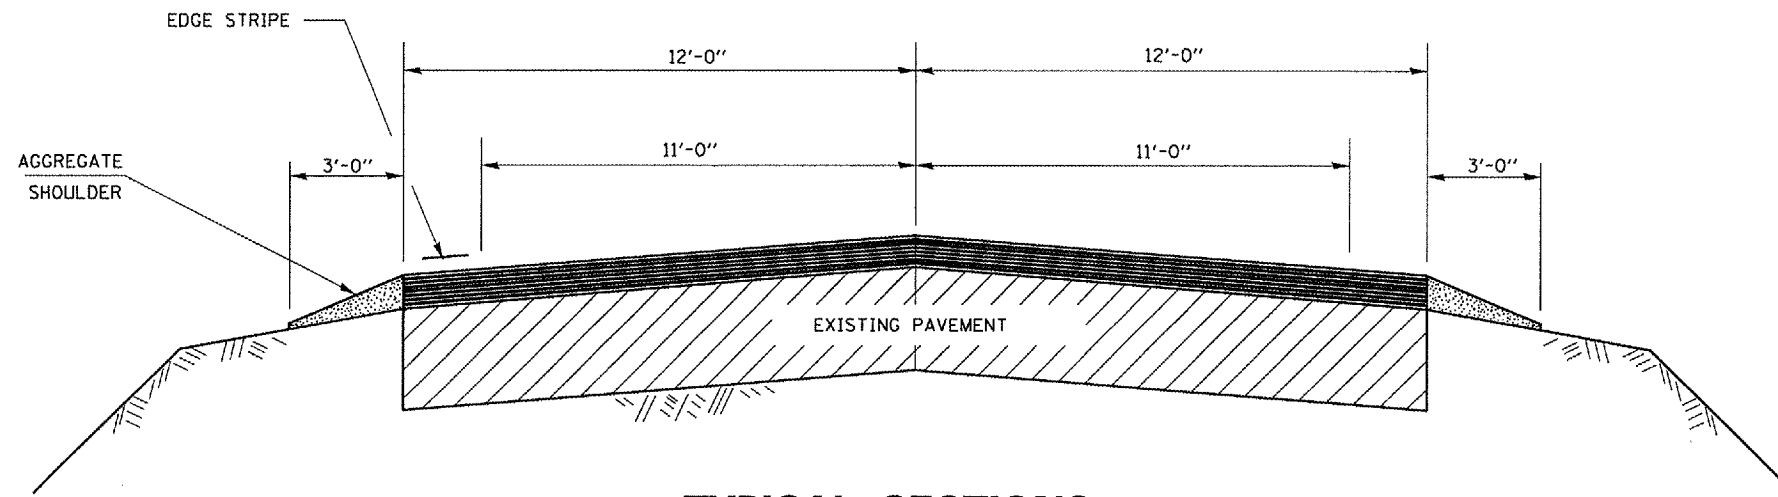

**TYPICAL SECTIONS**  
**CH 8**

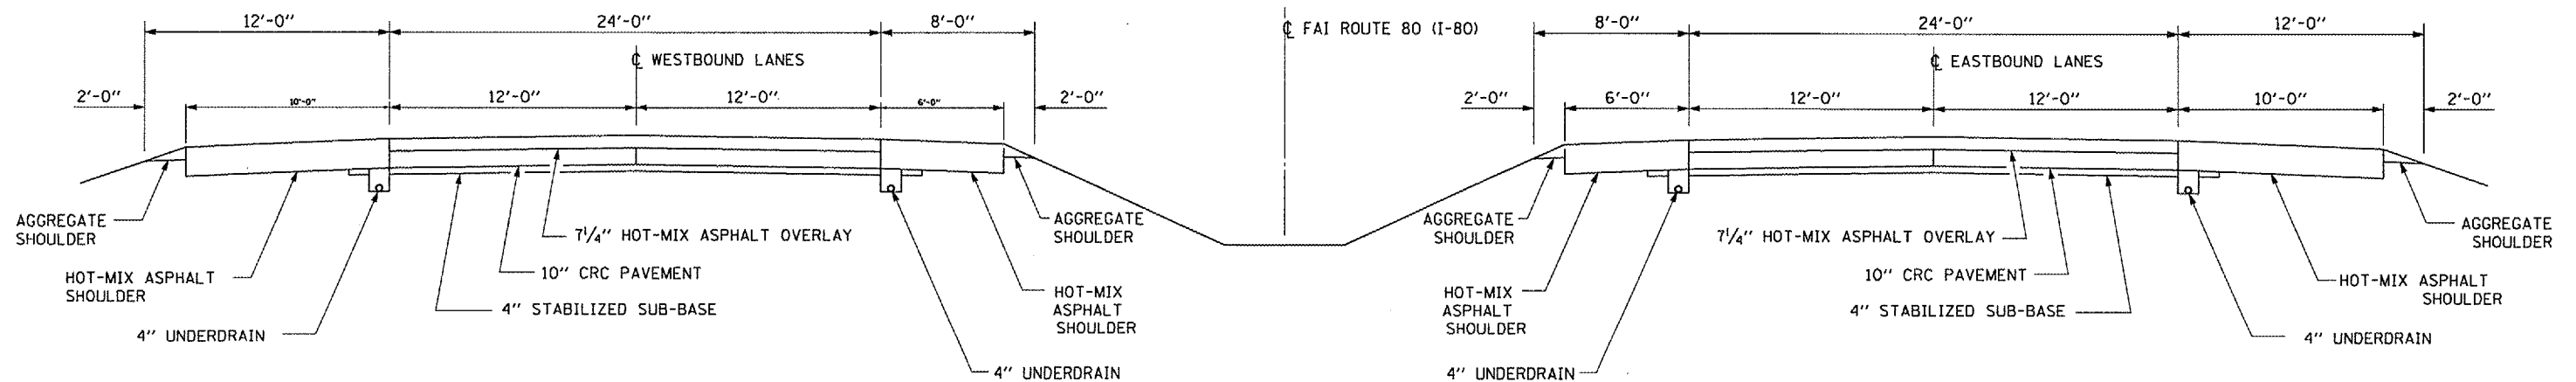

**TYPICAL SECTIONS**  
**FAI 55**

REVISIONS	
NAME	DATE

ILLINOIS DEPARTMENT OF TRANSPORTATION  
**TYPICAL SECTIONS**  
FAI ROUTE 55 (I-55) SECTION 53(6HB-1,6B)BP  
LIVINGSTON COUNTY  
SN 053-0122, SN 053-0124 (SB), SN 053-0125 (NB)