



F.A.I. RTE.	SECTION	COUNTY	TOTAL SHEETS	SHEET NO.
74	I-74	PEORIA	21	14
STA. 148+150		TO STA. 20+100		
FED. ROAD DIST. NO. 4	ILLINOIS	FED. AID PROJECT		

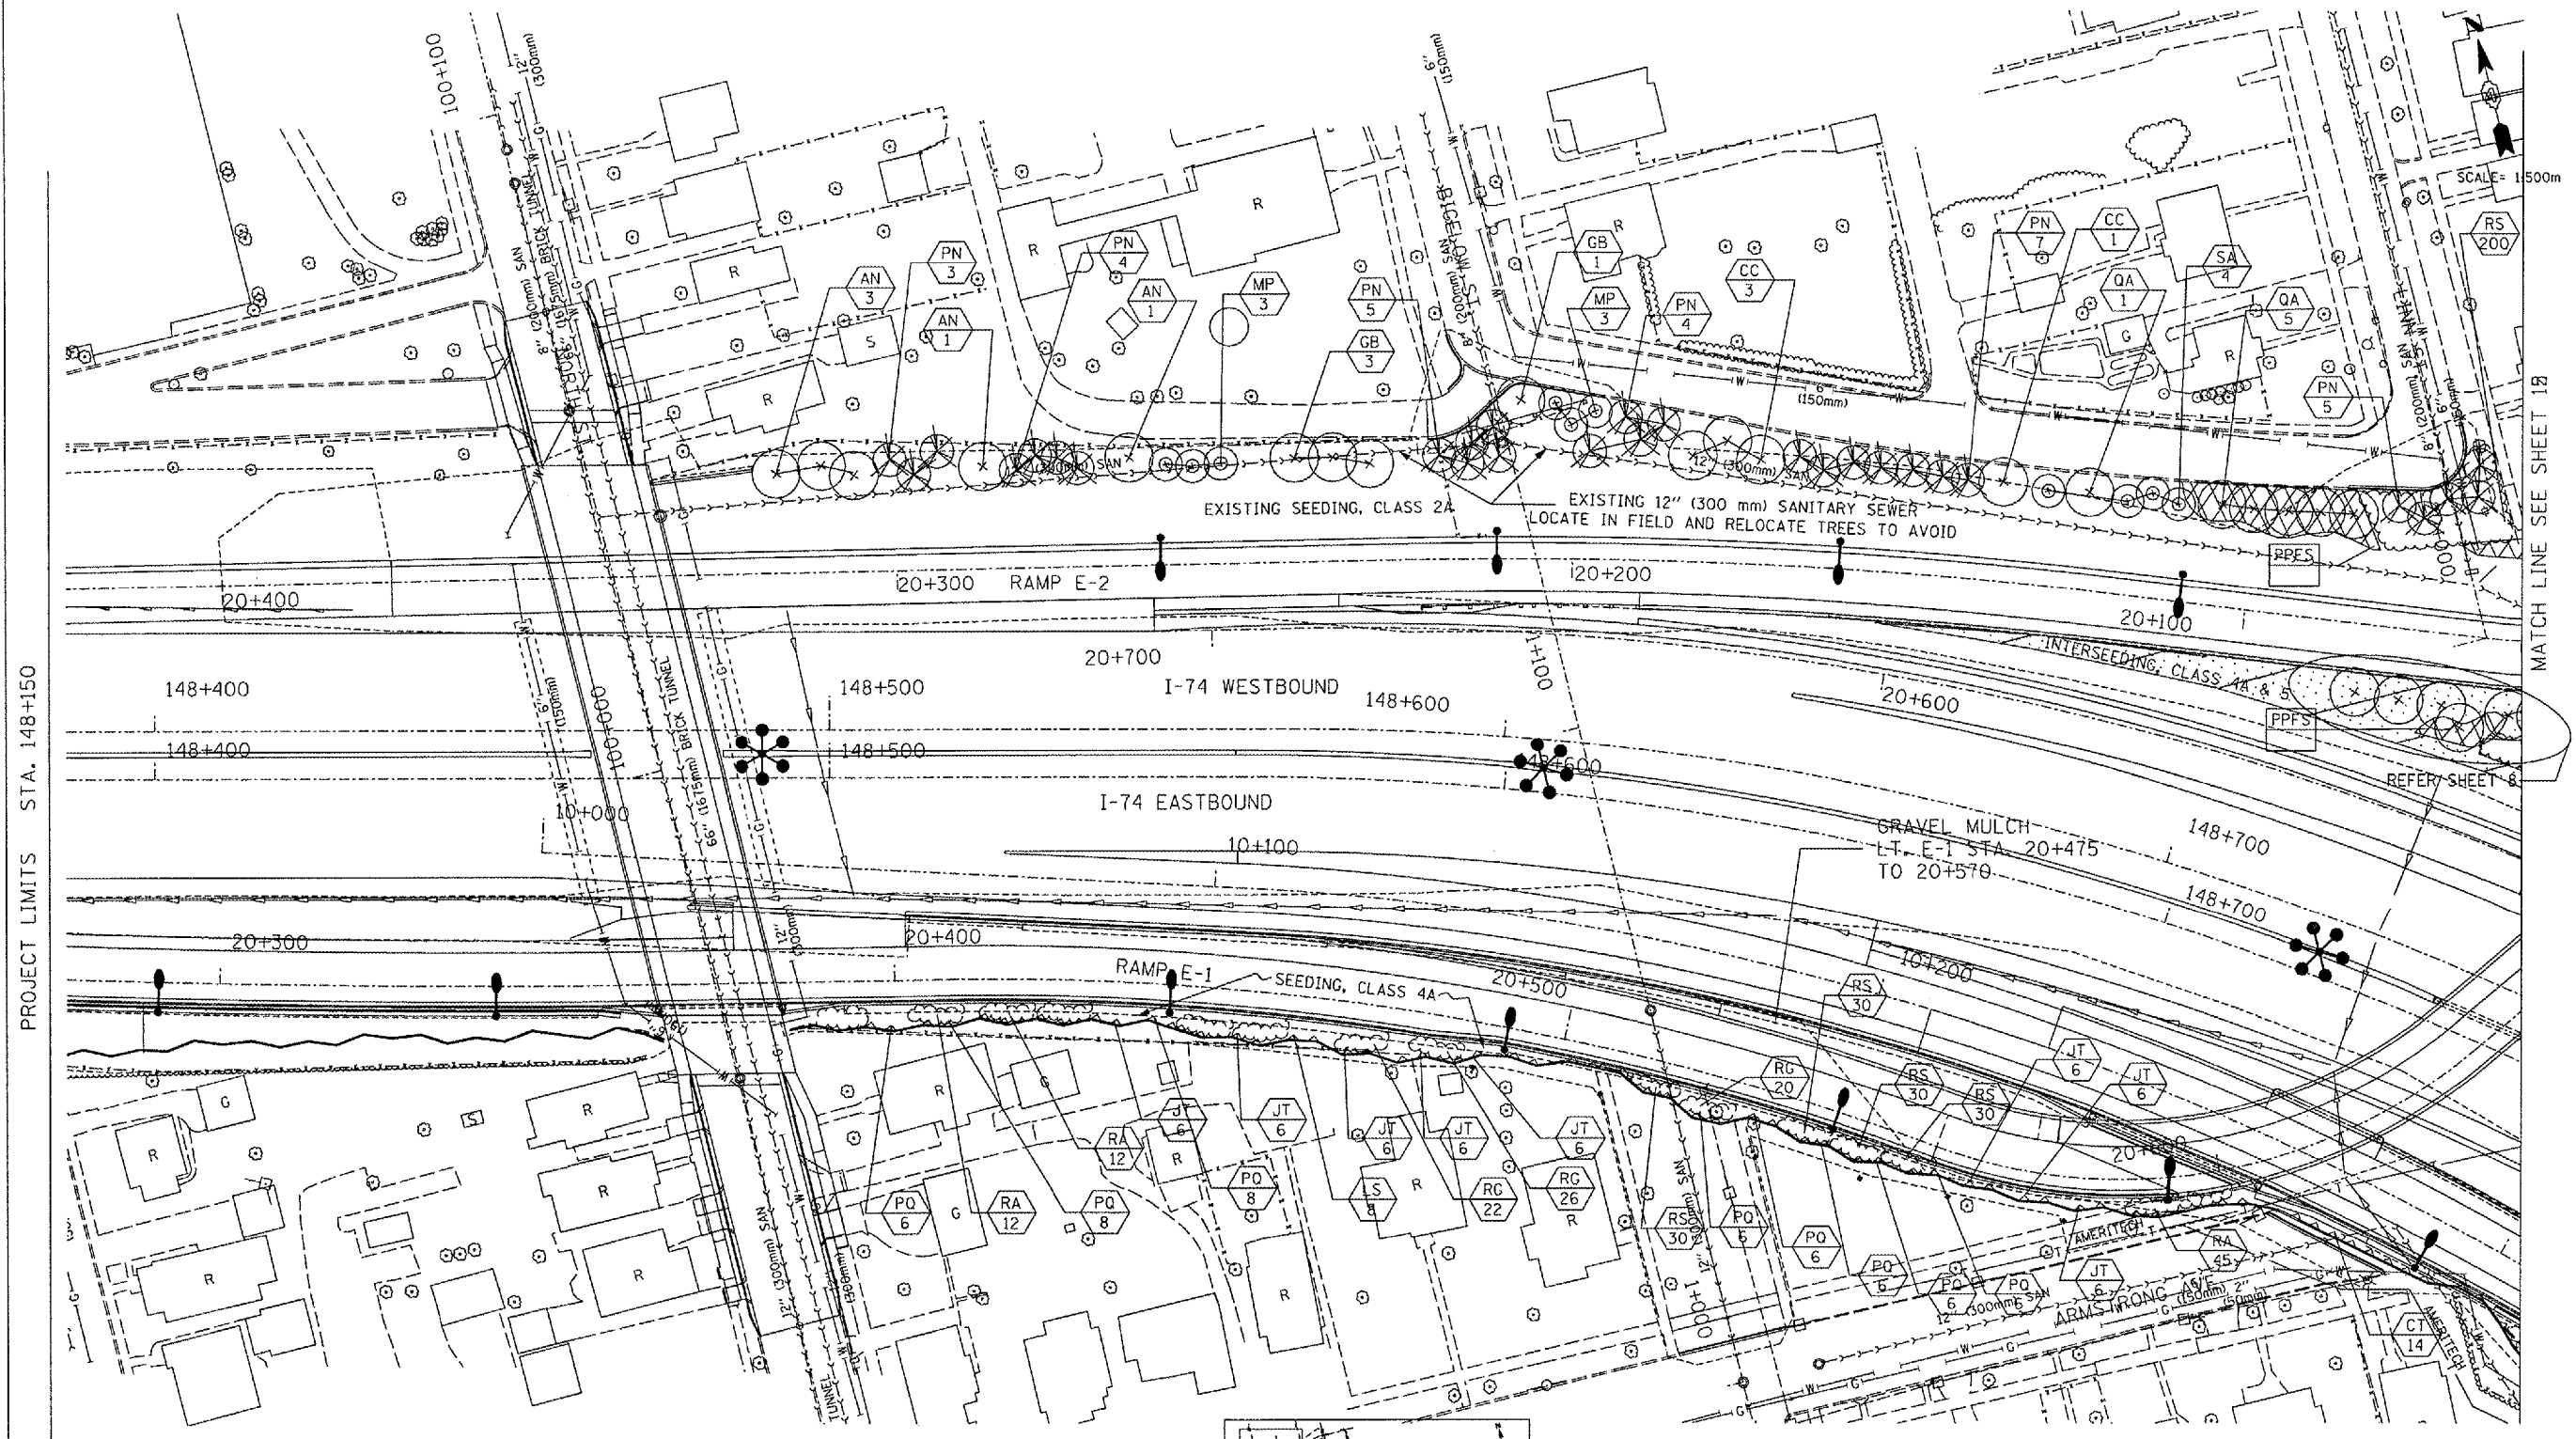

- LEGEND**
- VINES ON SOUND/RETAINING WALL
 - SHRUBS
 - PROPOSED EVERGREEN TREE
 - PROPOSED SMALL ORNAMENTAL TREE
 - PROPOSED SHADE TREE (5' DIA. MULCH SAUCER-TYP. -FOR ALL TREES & SHRUBS)
 - INTERSEEDING, CLASS 4A AND/OR 5
 - PERENNIAL PLANTS, FOR SUN
 - PROPOSED PERENNIAL PLANTS, FOR SUN (REFER TO SHEET NO. 9)
 - PROPOSED PLANT KEY (REFER SHEET NO.4) PROPOSED QUANTITY OF SPECIFIED PLANT
 - PROPOSED IRRIGATION CONNECTION

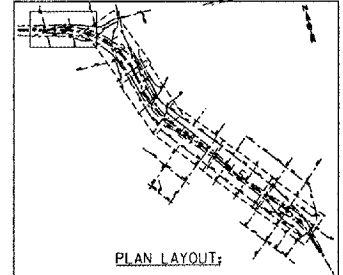

TERRA ENGINEERING LTD.
 585 N. LaSalle Street, Suite 250
 Chicago, IL 60610
 (312) 467-8123

REVISIONS	
NAME	DATE
PS&E RJD	04/18/07
FINAL PLAN	05/11/04
PRELIMINARY PLAN	03/01/04
PRELIMINARY	11/17/03

ILLINOIS DEPARTMENT OF TRANSPORTATION
 FAI ROUTE 74 (I-74)
 LANDSCAPE - LAYOUT 1
 DATE: 07/16/2004
 DRAWN BY: KC/DL
 CHECKED BY: JB

PROJECT LIMITS STA. 148+150

MATCH LINE SEE SHEET 13

REFER SHEET 8

SCALE= 1:500m