


F.A.S. RTE.	SECTION	COUNTY	TOTAL SHEETS	SHEET NO.
2466	(11)RS-3	WOODFORD	23	17

FED. ROAD DIST. NO. ILLINOIS FED. AID PROJECT

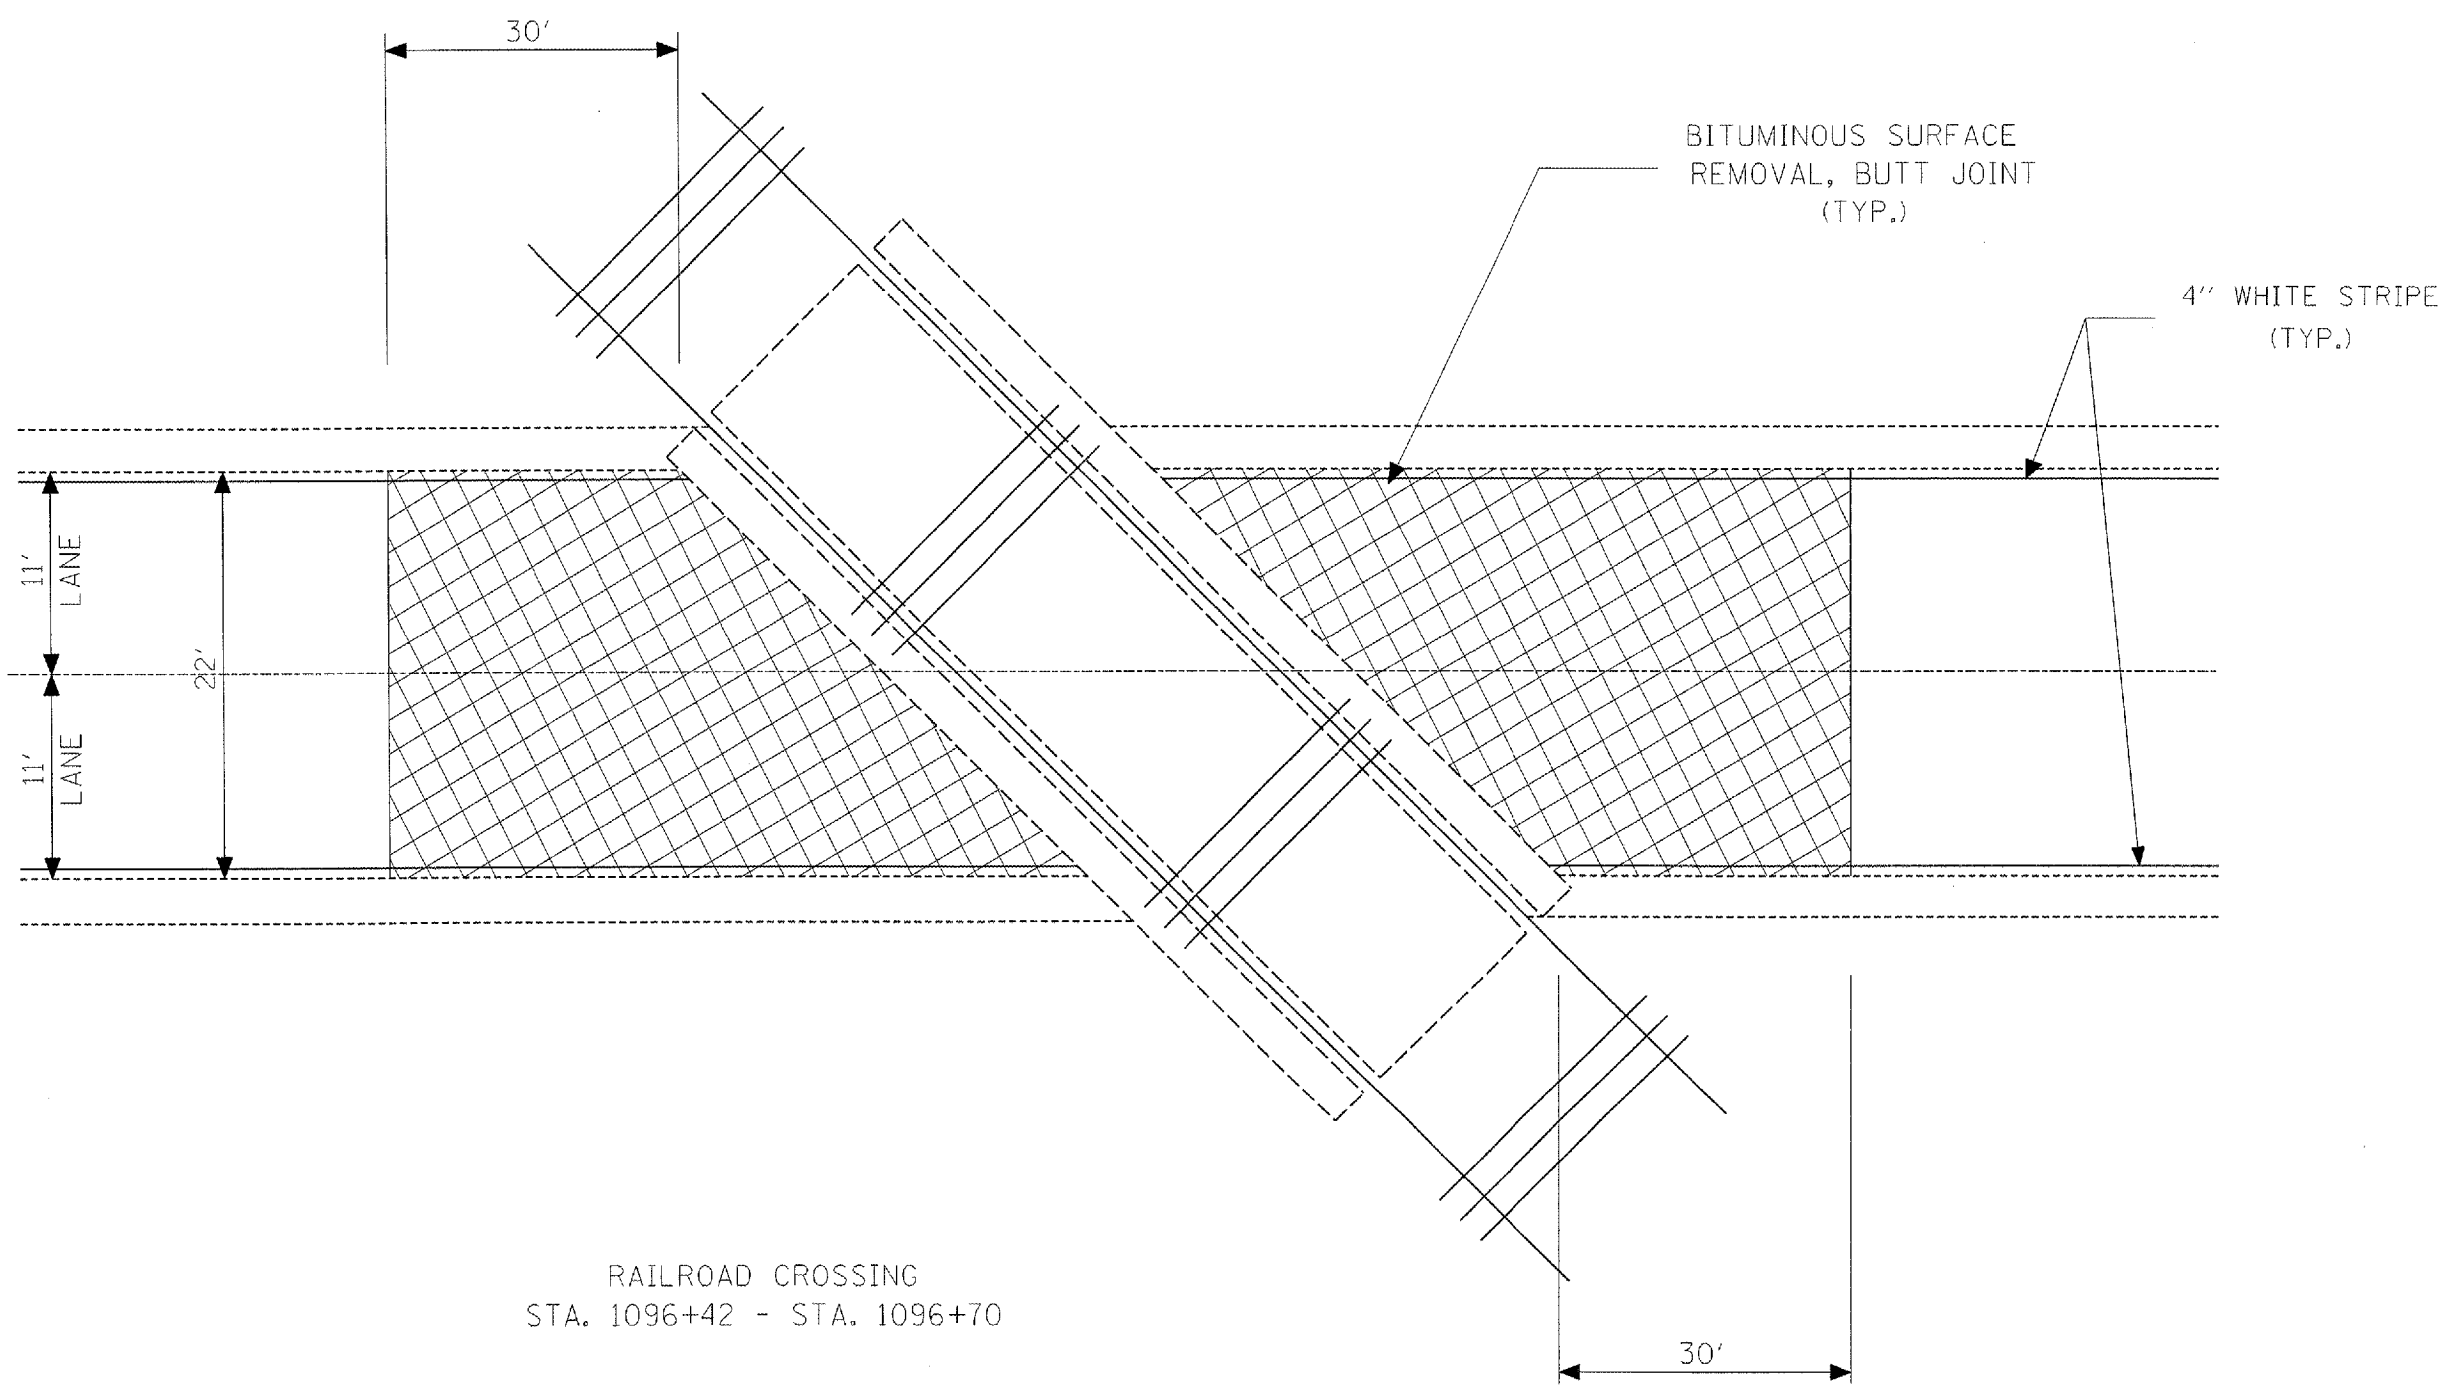

BUTT JT. DETAIL
AT RR CROSSING