


ROUTE		SECTION	COUNTY	SHEET	
MKD.	FAP	D-4 PAVT. MARKING 2007	PEORIA	TOTAL	NO.
US 150	317			14	5

D-94-111-06
CONTRACT NO. 68642

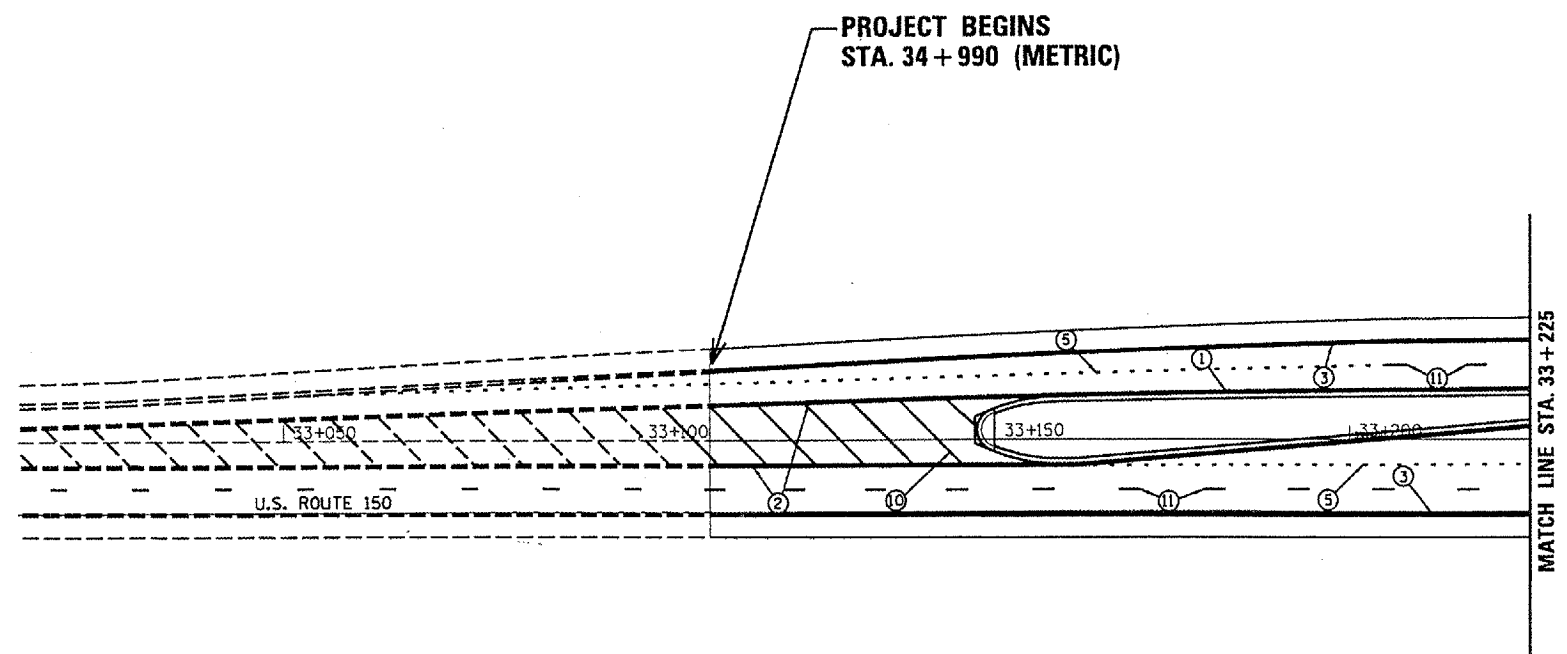

PAVEMENT MARKING LEGEND

① PREFORMED PLASTIC PAVEMENT MARKING - LINE 4" YELLOW SOLID	
② PREFORMED PLASTIC PAVEMENT MARKING - LINE 4" YELLOW SOLID (DOUBLE LINE)	
③ PREFORMED PLASTIC PAVEMENT MARKING - LINE 4" WHITE SOLID	
④ PREFORMED PLASTIC PAVEMENT MARKING - LINE 4" YELLOW SKIP DASH	
⑤ PREFORMED PLASTIC PAVEMENT MARKING - LINE 8" WHITE SKIP DASH	
⑥ PREFORMED PLASTIC PAVEMENT MARKING - LINE 8" WHITE SOLID	
⑦ PREFORMED PLASTIC PAVEMENT MARKING - LINE 12" WHITE SOLID	
⑧ PREFORMED PLASTIC PAVEMENT MARKING - LINE 24" WHITE SOLID (STOP BAR)	
⑨ PREFORMED PLASTIC PAVEMENT MARKING - LETTERS AND SYMBOLS	
⑩ PREFORMED PLASTIC PAVEMENT MARKING - LINE 12" YELLOW SOLID	
⑪ PREFORMED PLASTIC PAVEMENT MARKING - LINE 6" WHITE SKIP DASH	

ILLINOIS DEPARTMENT OF TRANSPORTATION

**PAVEMENT MARKING
DETAIL**