


F.A.P. RTE.	SECTION	COUNTY	TOTAL SHEETS	SHEET NO.
701	D4 DRAIN IMP	TAZEWELL	27	5
STA.		TO STA.		
FED. ROAD DIST. NO. 4 ILLINOIS FED. AID PROJECT				

TBM #1 = Chiseled "X" on top of Culvert Headwall 71Rt. Sta. 263+85 Elevation = 100.00

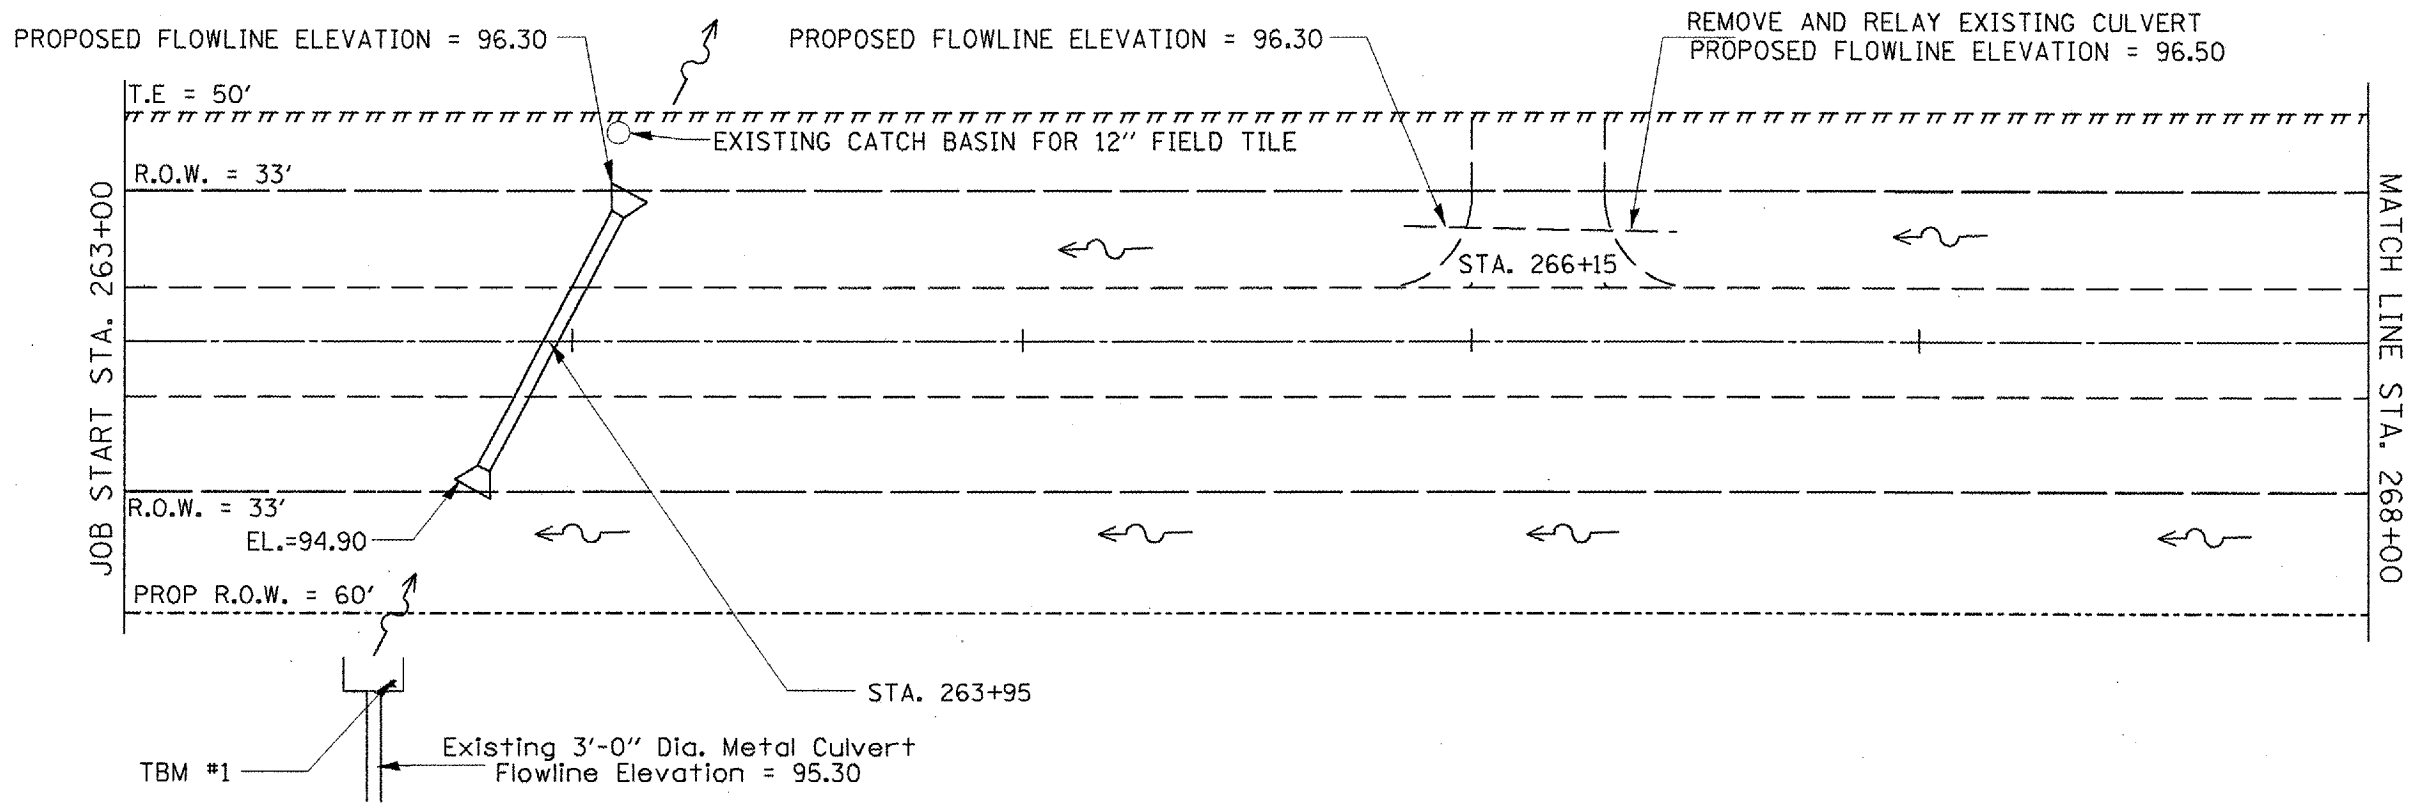

PLAN	DATE
SURVEYED	
PLOTTED	
NOTED	
BY	
NO.	

PROFILE	DATE
SURVEYED	
PLOTTED	
NOTED	
BY	
NO.	

PLOT DATE = 8/2/2007
 FILE NAME = S:\GEN\DR\PLANS\68643\Plan & Profile.dgn
 PLOT SCALE = 1/2" = 10' / IN.
 USER NAME = broussin

