
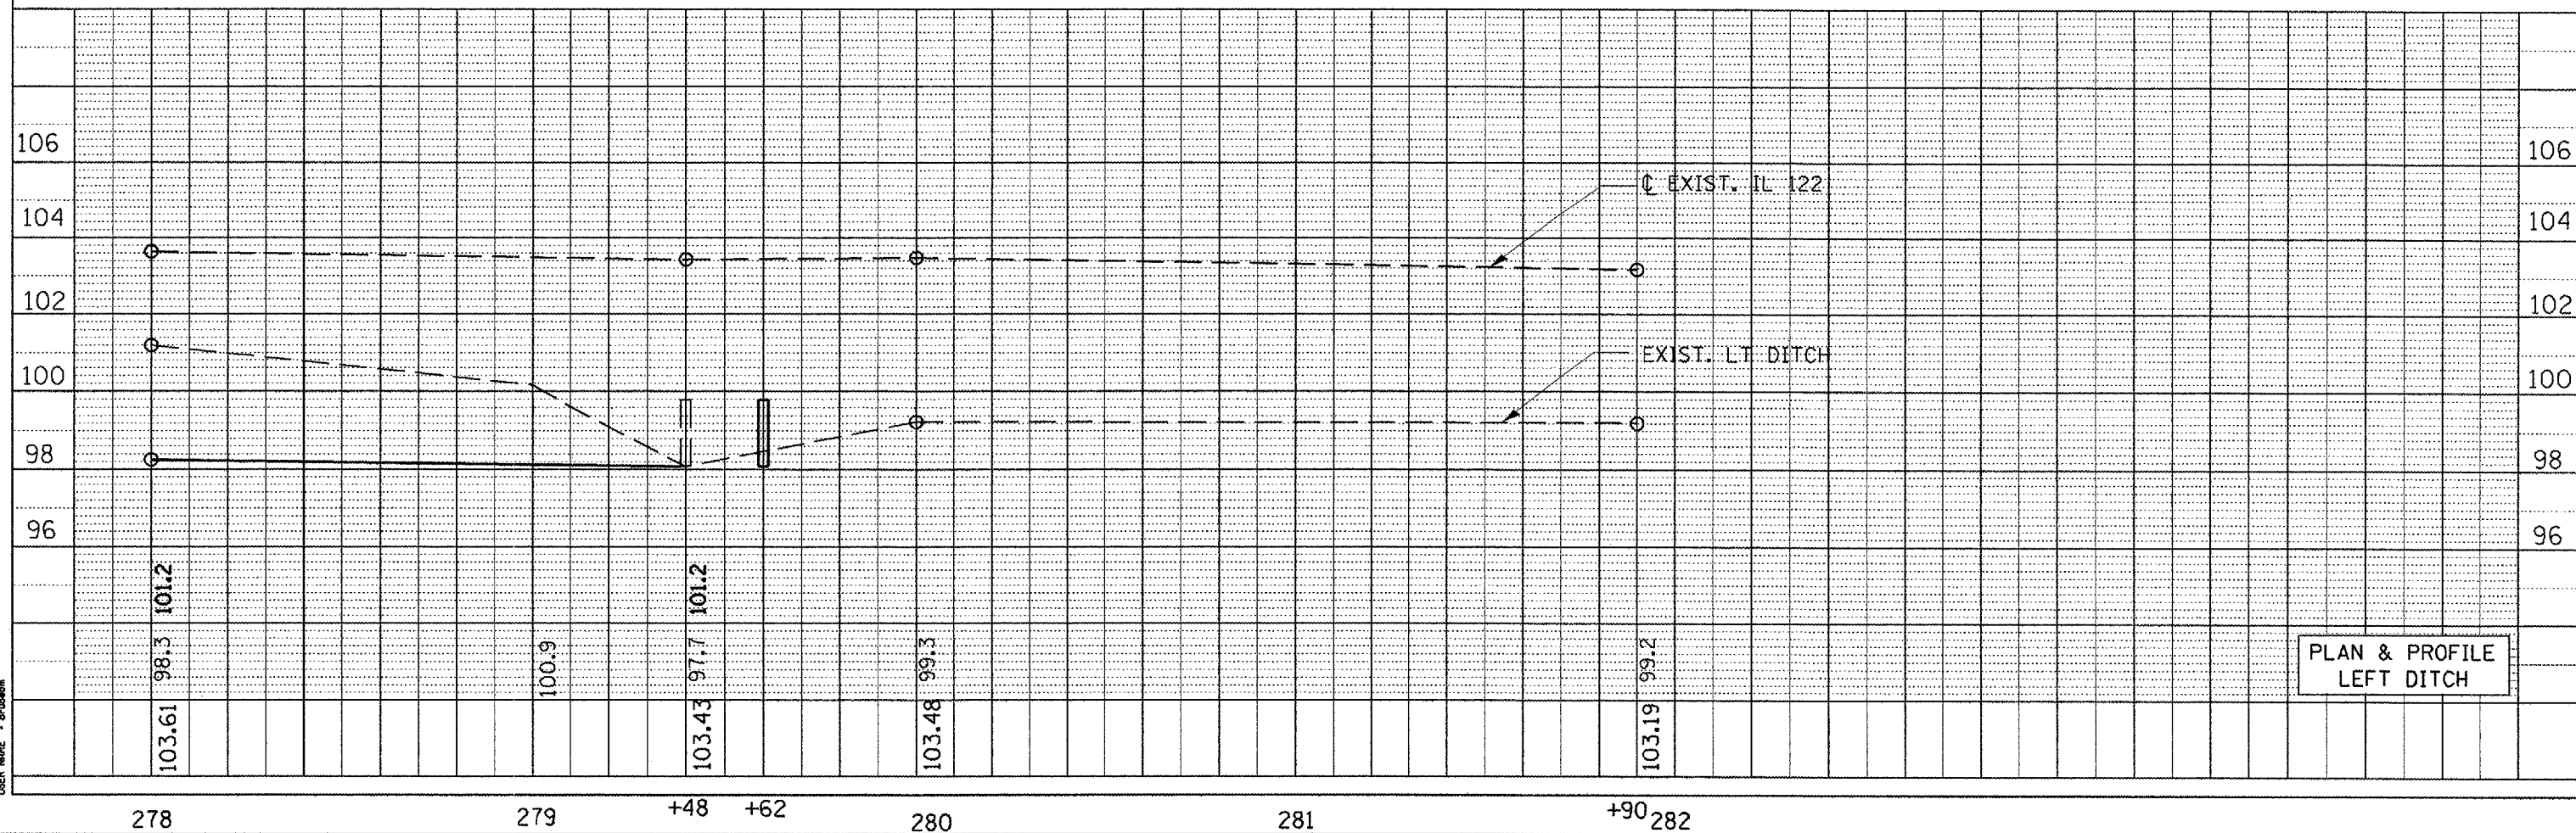


F.A.P. RTE.	SECTION	COUNTY	TOTAL SHEETS	SHEET NO.
701	D4 DRAIN IMP	TAZEWELL	27	8
STA.		TO STA.		
FED. ROAD DIST. NO. 4		ILLINOIS	FED. AID PROJECT	

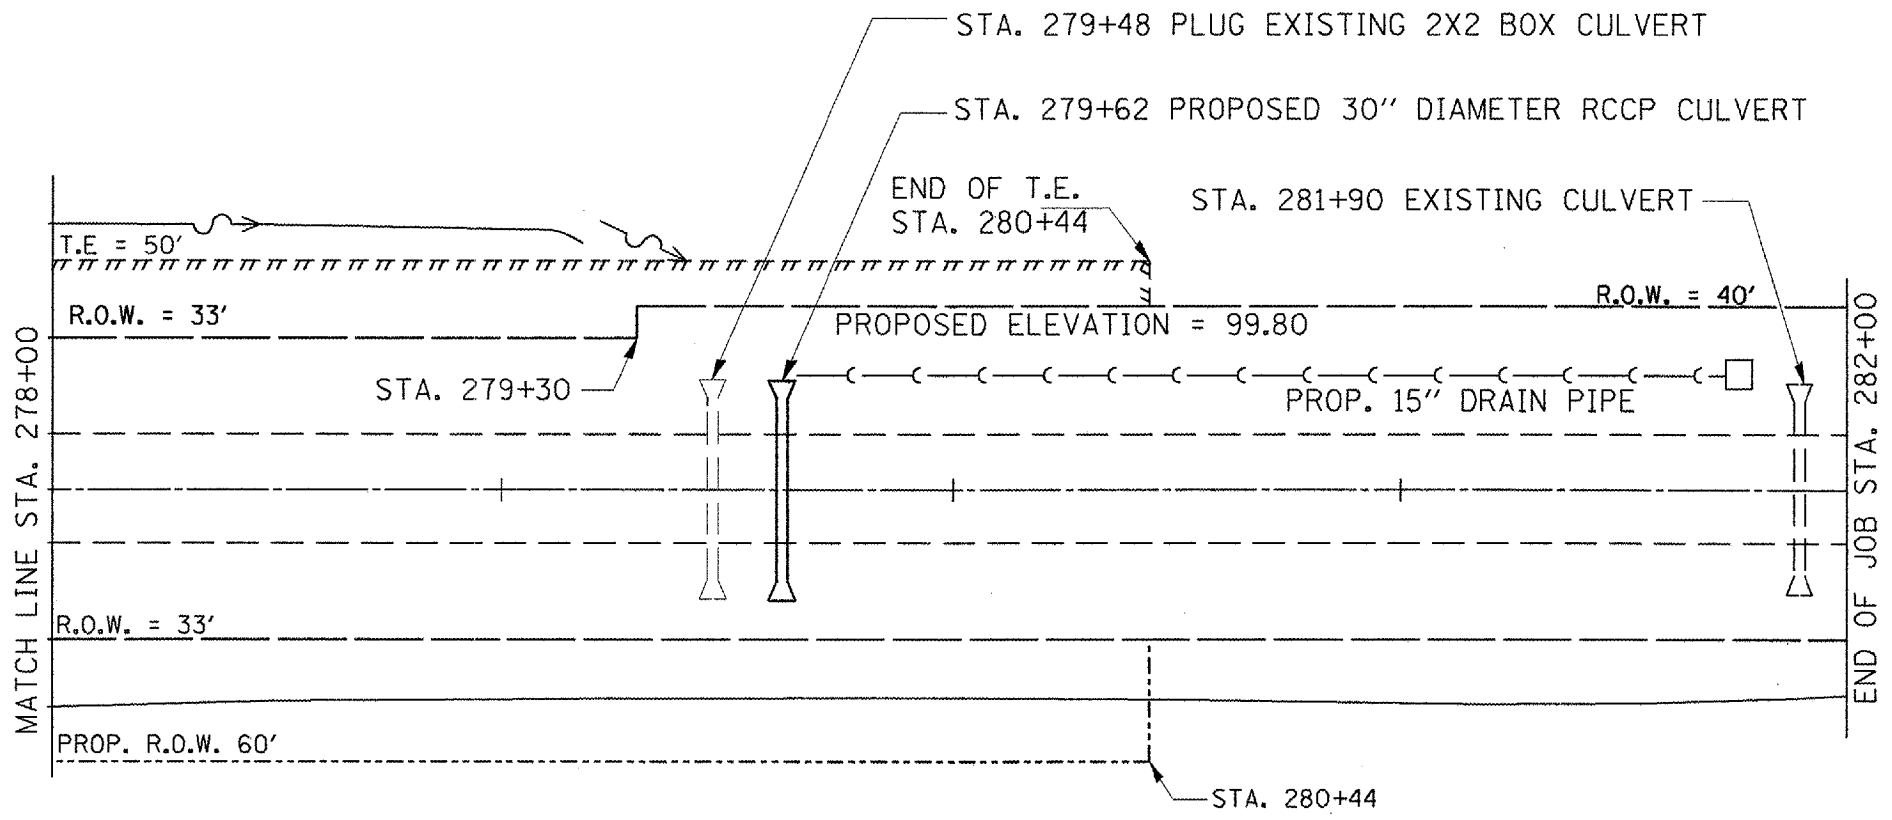

PLAN & PROFILE
LEFT DITCH

PLAN

DATE	
BY	
DESIGNED	
CHECKED	
IN CHARGE	
DATE	

PROFILE

DATE	
BY	
DESIGNED	
CHECKED	
IN CHARGE	
DATE	

PLOT DATE = 5/2/2007
 PLOT SCALE = 4:1
 USER NAME = brouder