



F.A.P. RTE.	SECTION	COUNTY	TOTAL SHEETS	SHEET NO.
701	D4 DRAIN IMP	TAZEWELL	27	10
STA.		TO STA.		
FED. ROAD DIST. NO. 4		ILLINOIS FED. AID PROJECT		

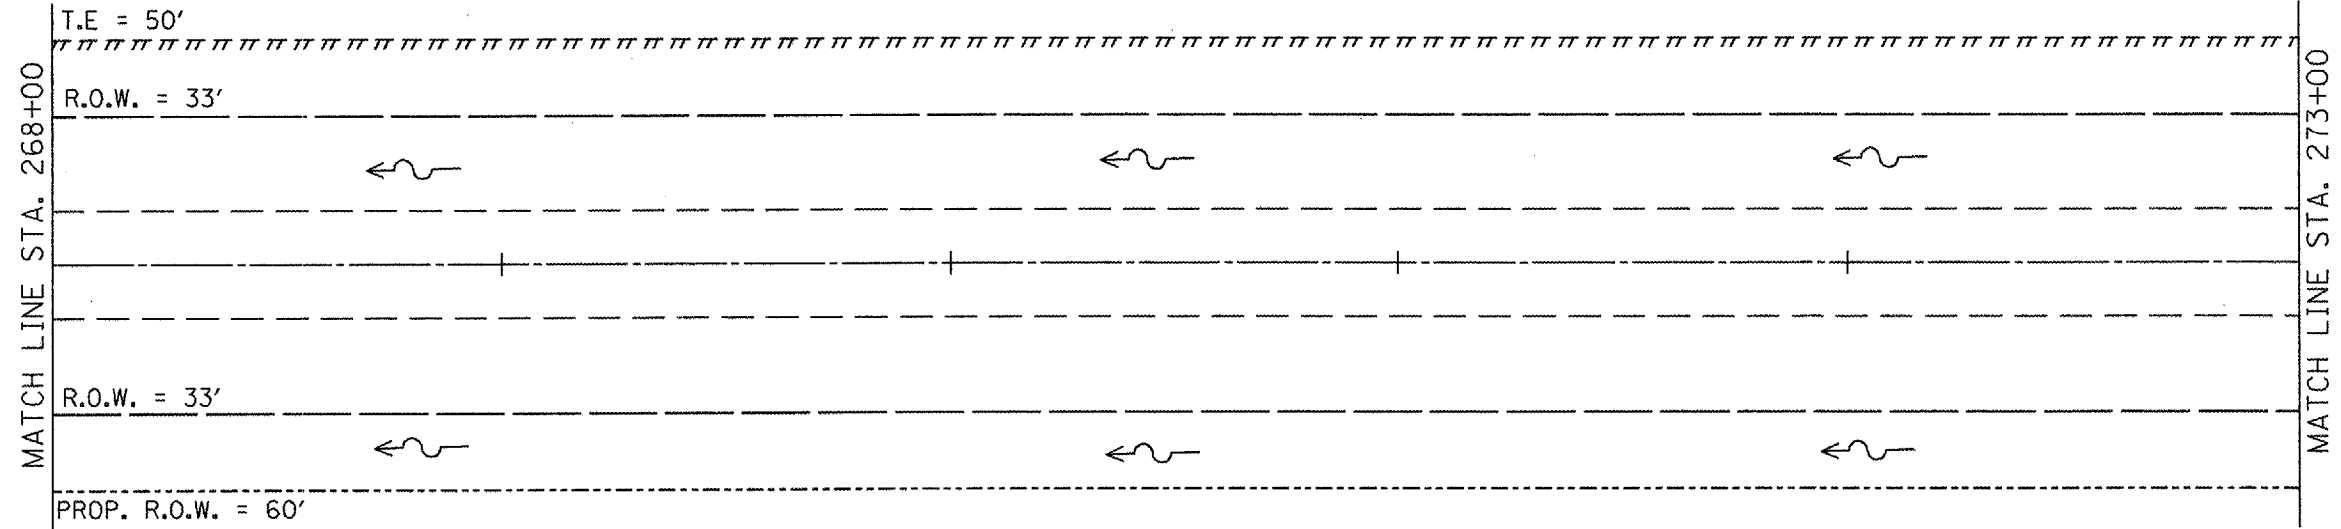

PLAN	REVISIONS	DATE	BY
NOTE BOOK NO.	REVISED		
	PLOTTED		
	PT. OF DAY CHECKED		
	CARD FILE NAME		



PROFILE	REVISIONS	DATE	BY
NOTE BOOK NO.	GRADES CHECKED		
	PLOTTED		
	STRUCTURE NOTATION		

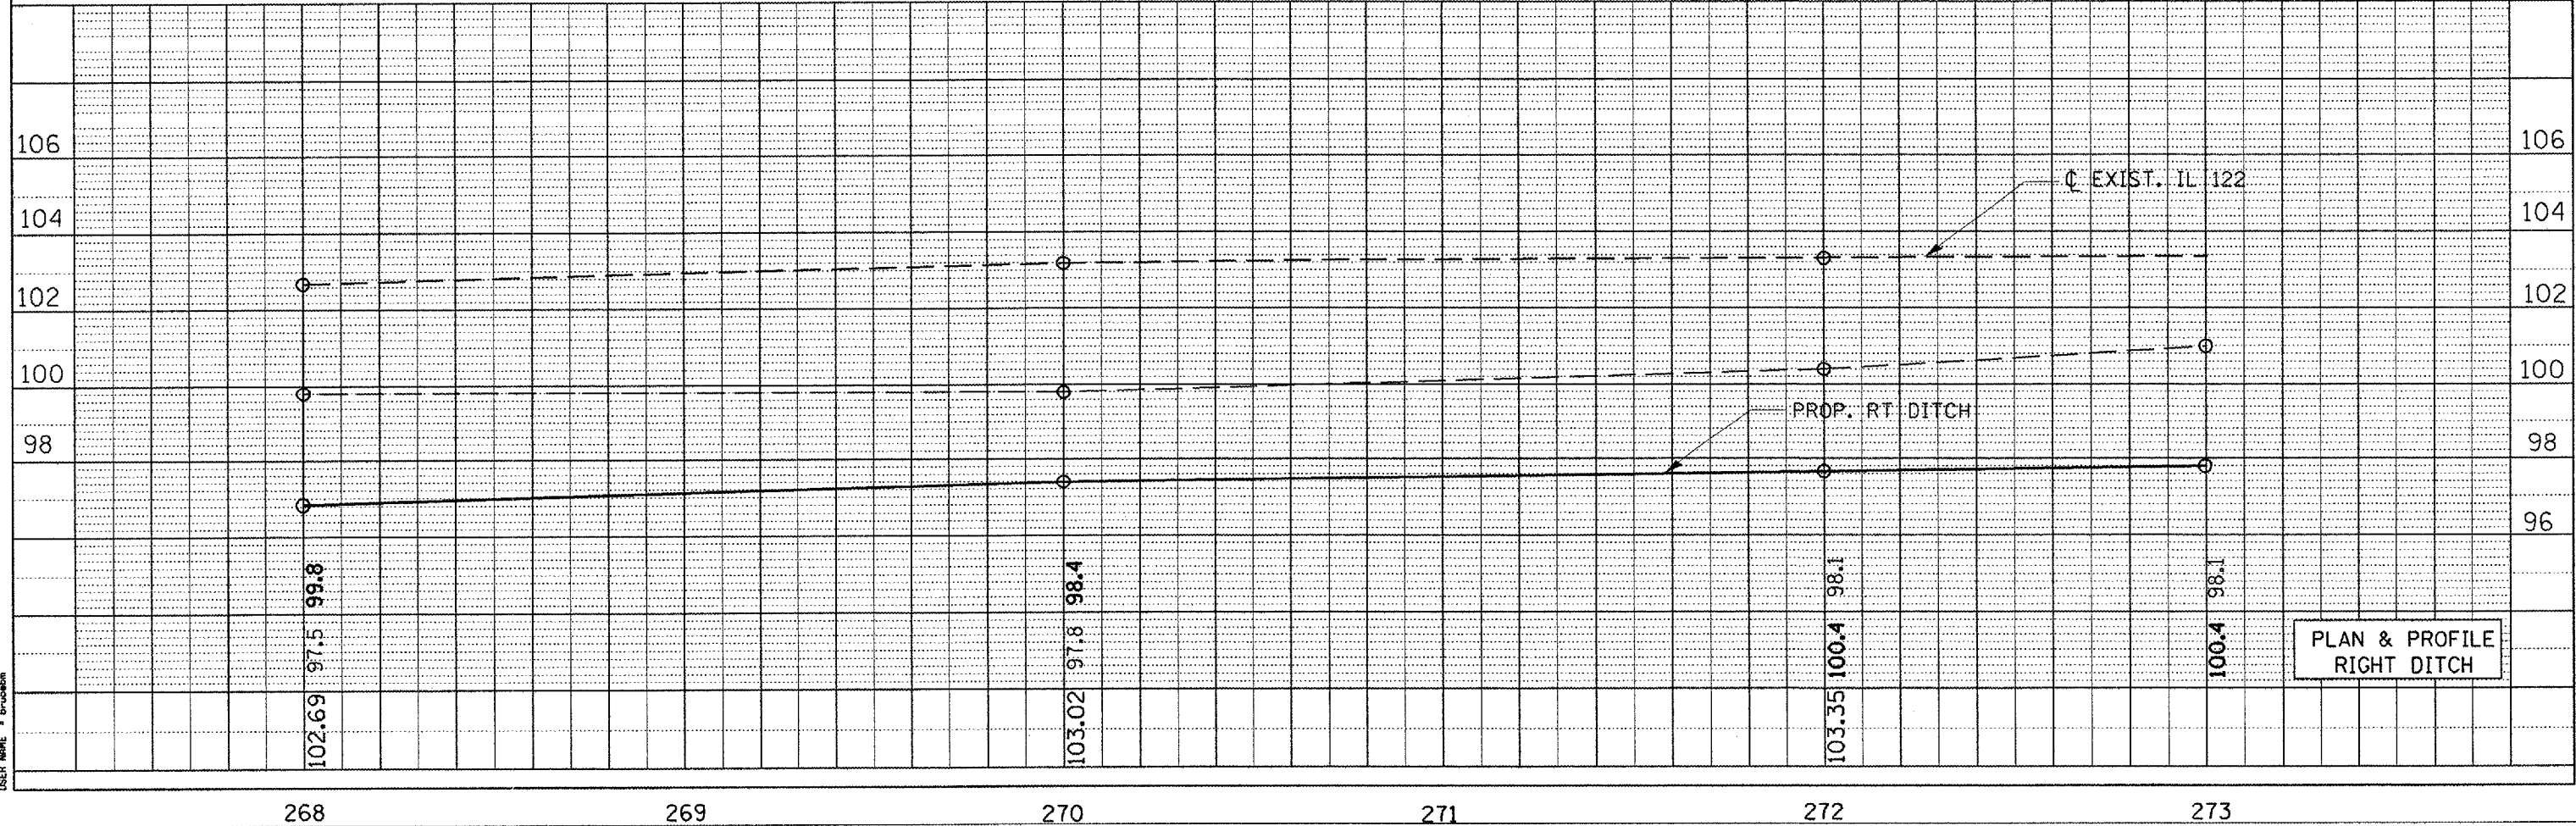

PLOT DATE = 5/27/2007
 PLOT SCALE = 4" = 100'
 USER NAME = bruceb