


F.A.P. RTE.	SECTION	COUNTY	TOTAL SHEETS	SHEET NO.
701	D4 DRAIN IMP	TAZEWELL	27	15
STA. TO STA.				
FED. ROAD DIST. NO. 4 ILLINOIS			FED. AID PROJECT	

* PRAIRIE REMNANT (30' - 60' LT STA. 279+40 - STA 265+50) THE AREA BETWEEN THE EXISTING R.O.W. (33' LT) AND THE OLD RR EMBANKMENT (60' LT) HAS BEEN IDENTIFIED AS A PRAIRIE REMNANT. CONSTRUCTION ACTIVITY IN THIS AREA SHALL BE MINIMIZED. PARKING OF VEHICLES AND EQUIPMENT AND STOCK PILING OF MATERIAL SHALL NOT BE ALLOWED ON THE REMNANT.

THE TOP 12" OF EARTH FROM THE RIGHT DITCH EXCAVATION SHALL BE EXCAVATED AND STOCKPILED. THE TOPSOIL SHALL BE PLACED ON THE PROPOSED LEFT DITCH.

THIS WORK WILL BE INCLUDED IN THE PAY ITEM TOPSOIL EXCAVATION AND PLACE (CU YD).

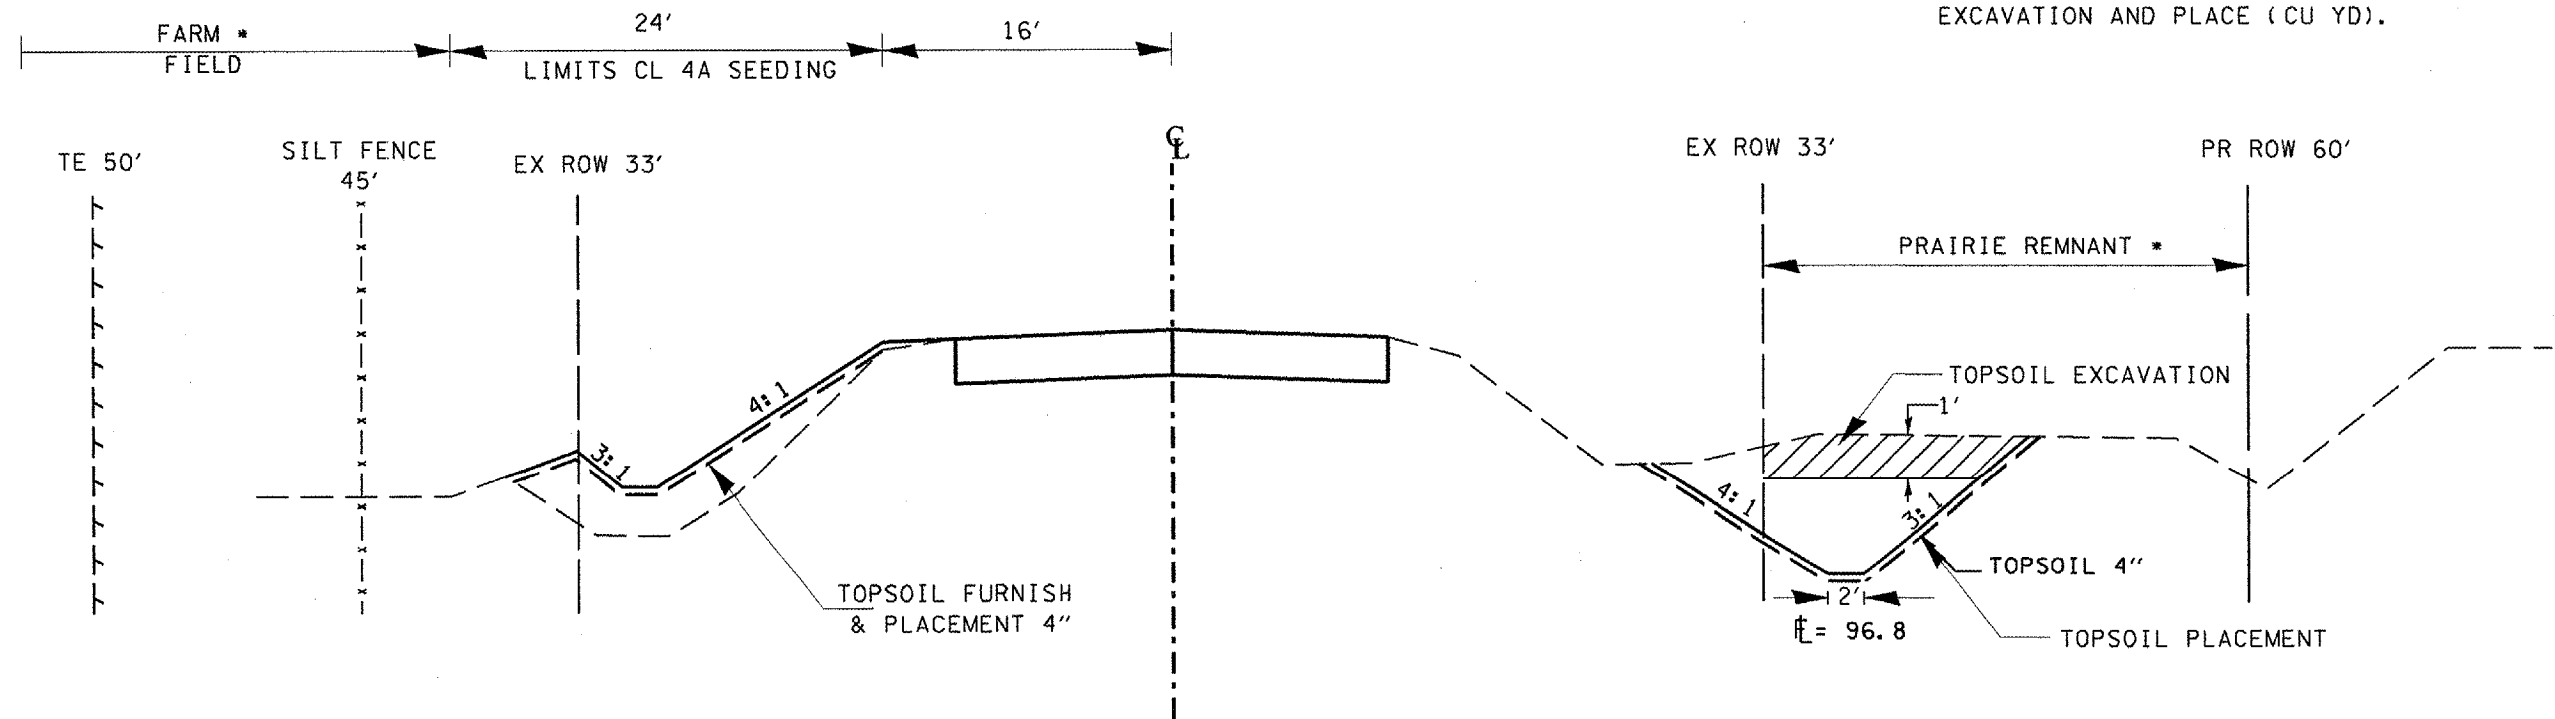

REVISIONS	
NAME	DATE

ILLINOIS DEPARTMENT OF TRANSPORTATION

DITCH DETAIL

SCALE: _____ DATE _____

DRAWN BY _____
CHECKED BY _____