


| F.A.P. RTE. | SECTION | COUNTY | TOTAL SHEETS | SHEET NO. |
|---|--------------|----------|--------------|-----------|
| 701 | D4 DRAIN IMP | TAZEWELL | 25 | 16 |
| STA. | | TO STA. | | |
| FED. ROAD DIST. NO. 4 ILLINOIS FED. AID PROJECT | | | | |

| | | |
|--------------|---------------|------|
| FINAL SURVEY | SUPERVISOR | DATE |
| NOTE BOOK | PLOTTED | |
| NO. | TEMPLATE | |
| | AREAS CHECKED | |

| | | |
|-----------------|---------------|------|
| ORIGINAL SURVEY | SUPERVISOR | DATE |
| FILE NAME | PLOTTED | |
| USER NAME | TEMPLATE | |
| | AREAS CHECKED | |

PLOT DATE = 6/2/2007
 FILE NAME = S:\GEN\UNFIN\1\STAD\PLANS\Asm\111866\111866.dwg
 USER NAME = R00177 IN
 USER NO. = 111866

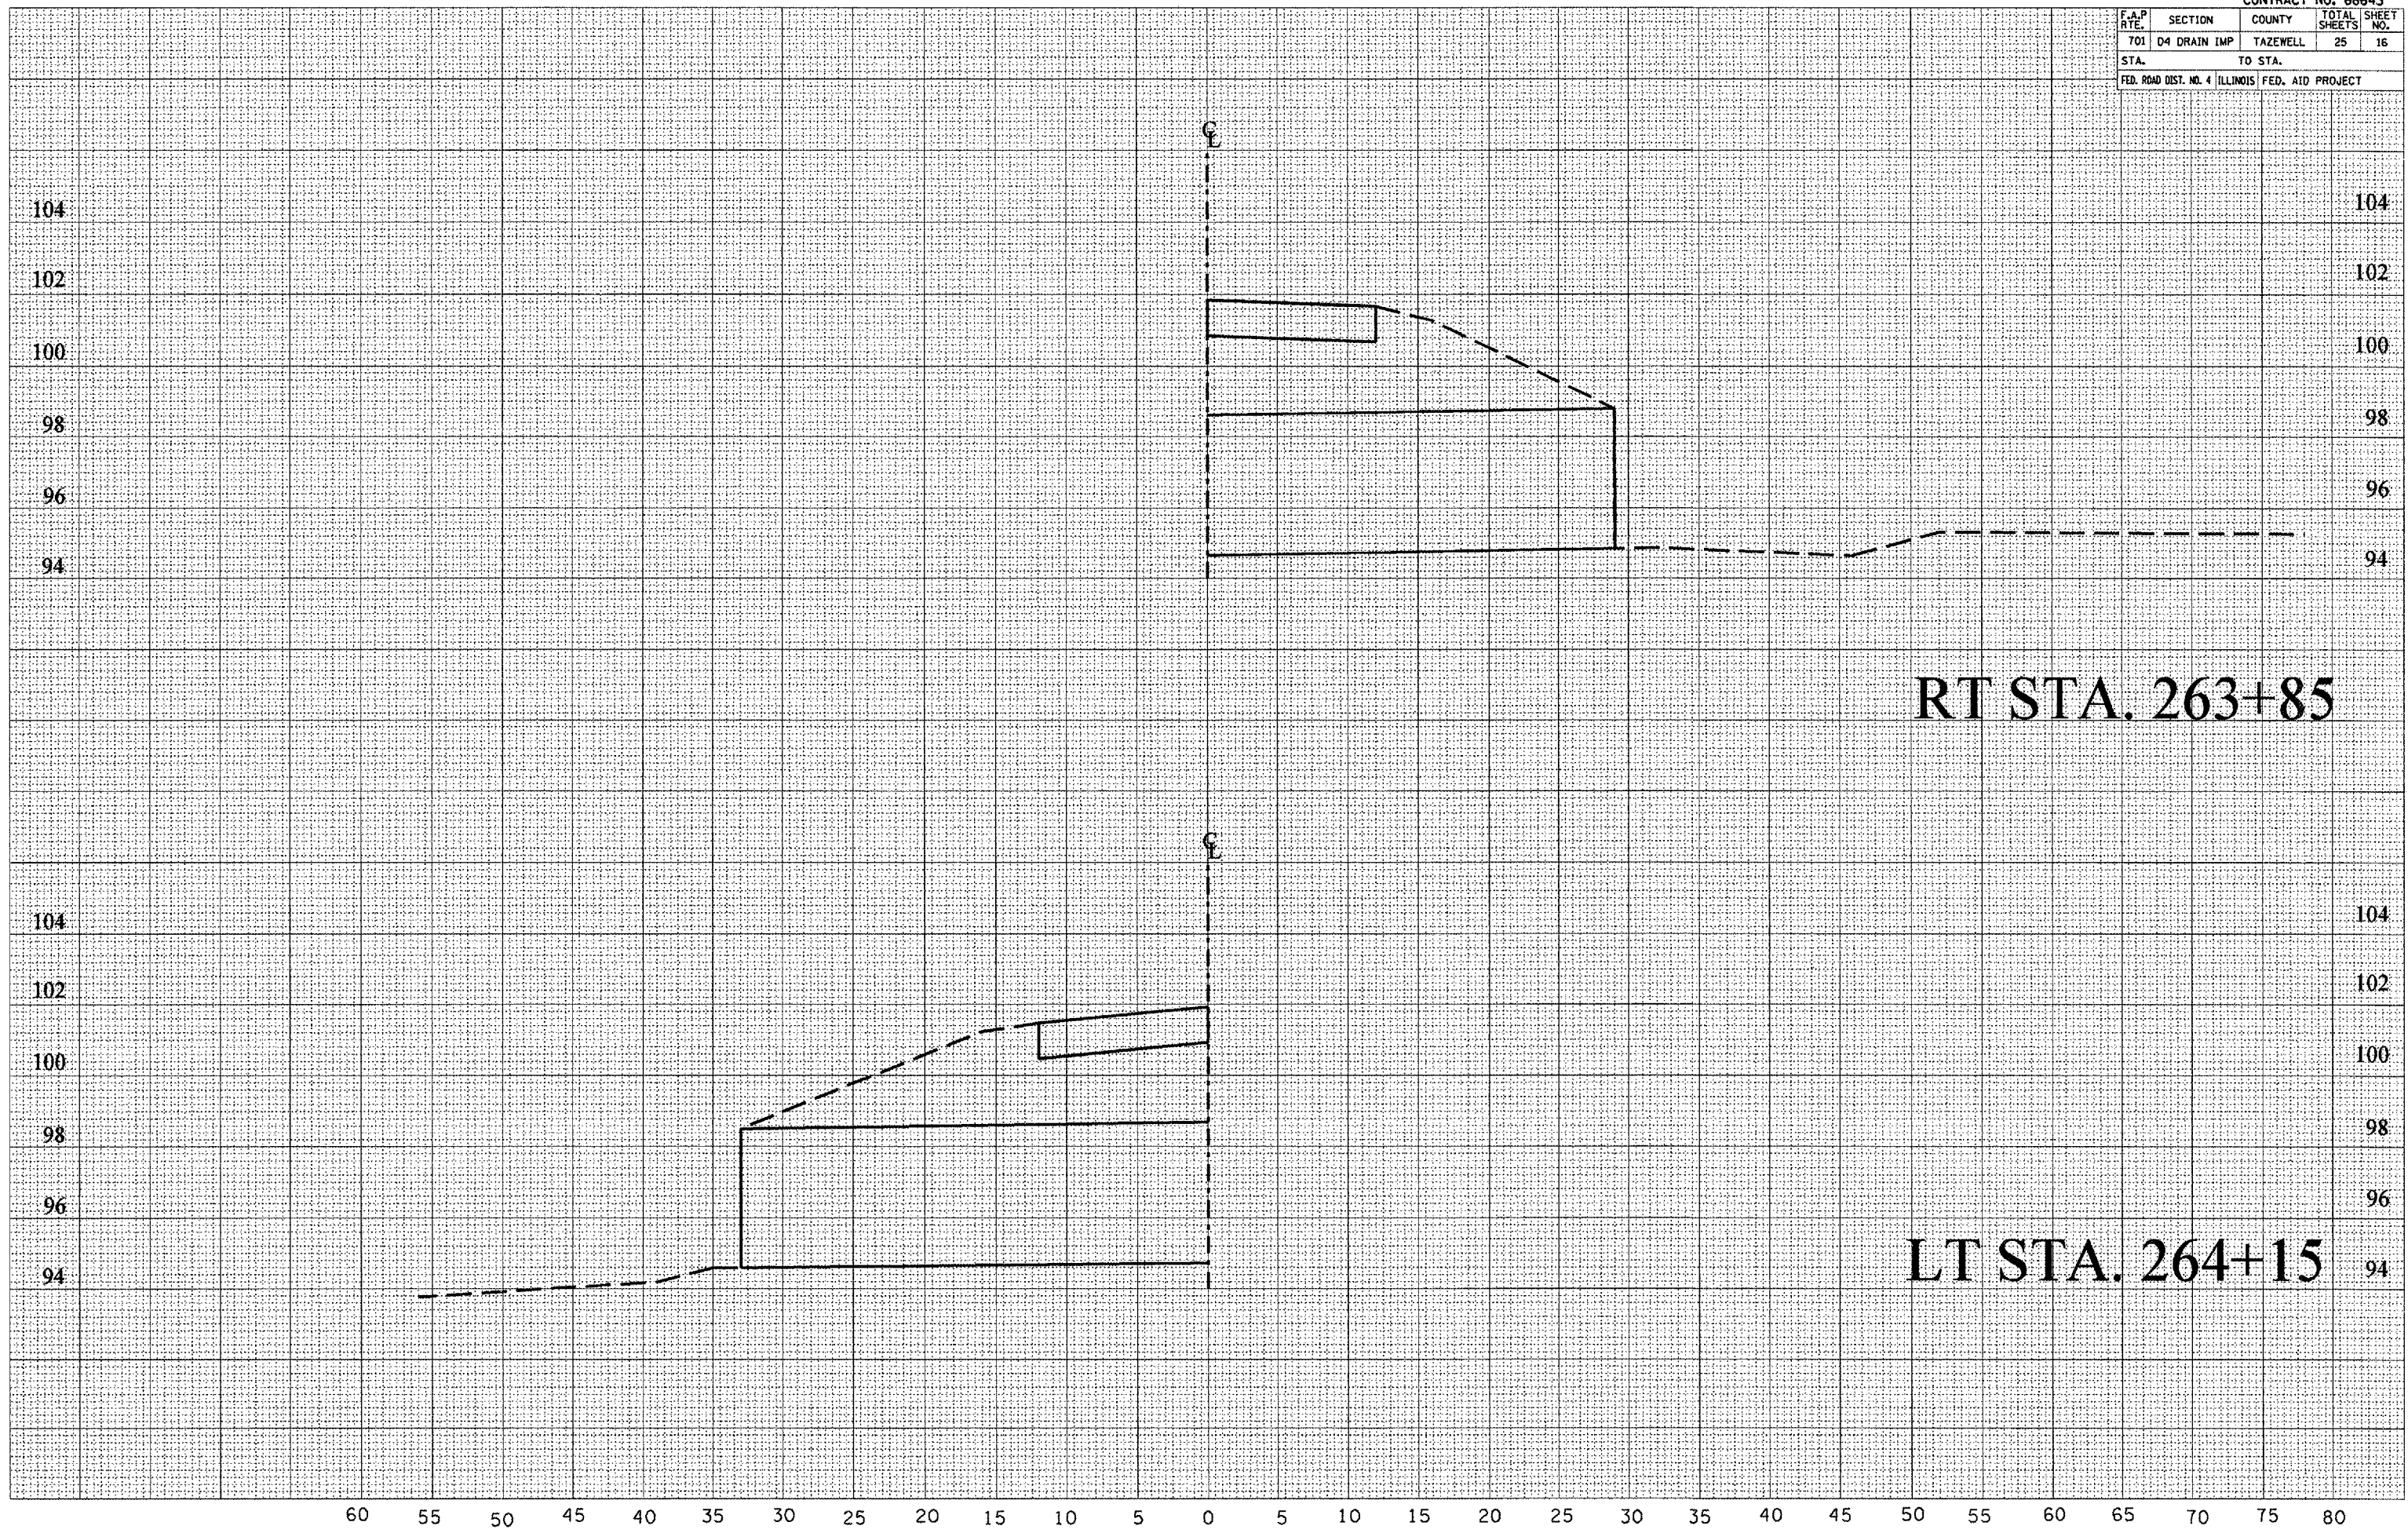

RT STA. 263+85

LT STA. 264+15