


F.A.P. RTE.	SECTION	COUNTY	TOTAL SHEETS	SHEET NO.
T01	D4 DRAIN IMP	TAZEWELL	27	18
STA.		TO STA.		
FED. ROAD DIST. NO. 4 ILLINOIS FED. AID PROJECT				

FINAL SURVEY	DATE
NO. _____	BY _____
DATE _____	BY _____
NO. _____	BY _____
DATE _____	BY _____
NO. _____	BY _____

ORIGINAL SURVEY	DATE
NO. _____	BY _____
DATE _____	BY _____
NO. _____	BY _____
DATE _____	BY _____
NO. _____	BY _____

PLOT DATE = 6/2/2007  
 FILE NAME = S:\GEN\DMPT\ST01P\PLN5\50media1\68643\2718.dwg  
 USER NAME = JERRY / JN  
 USER NAME = JERRY

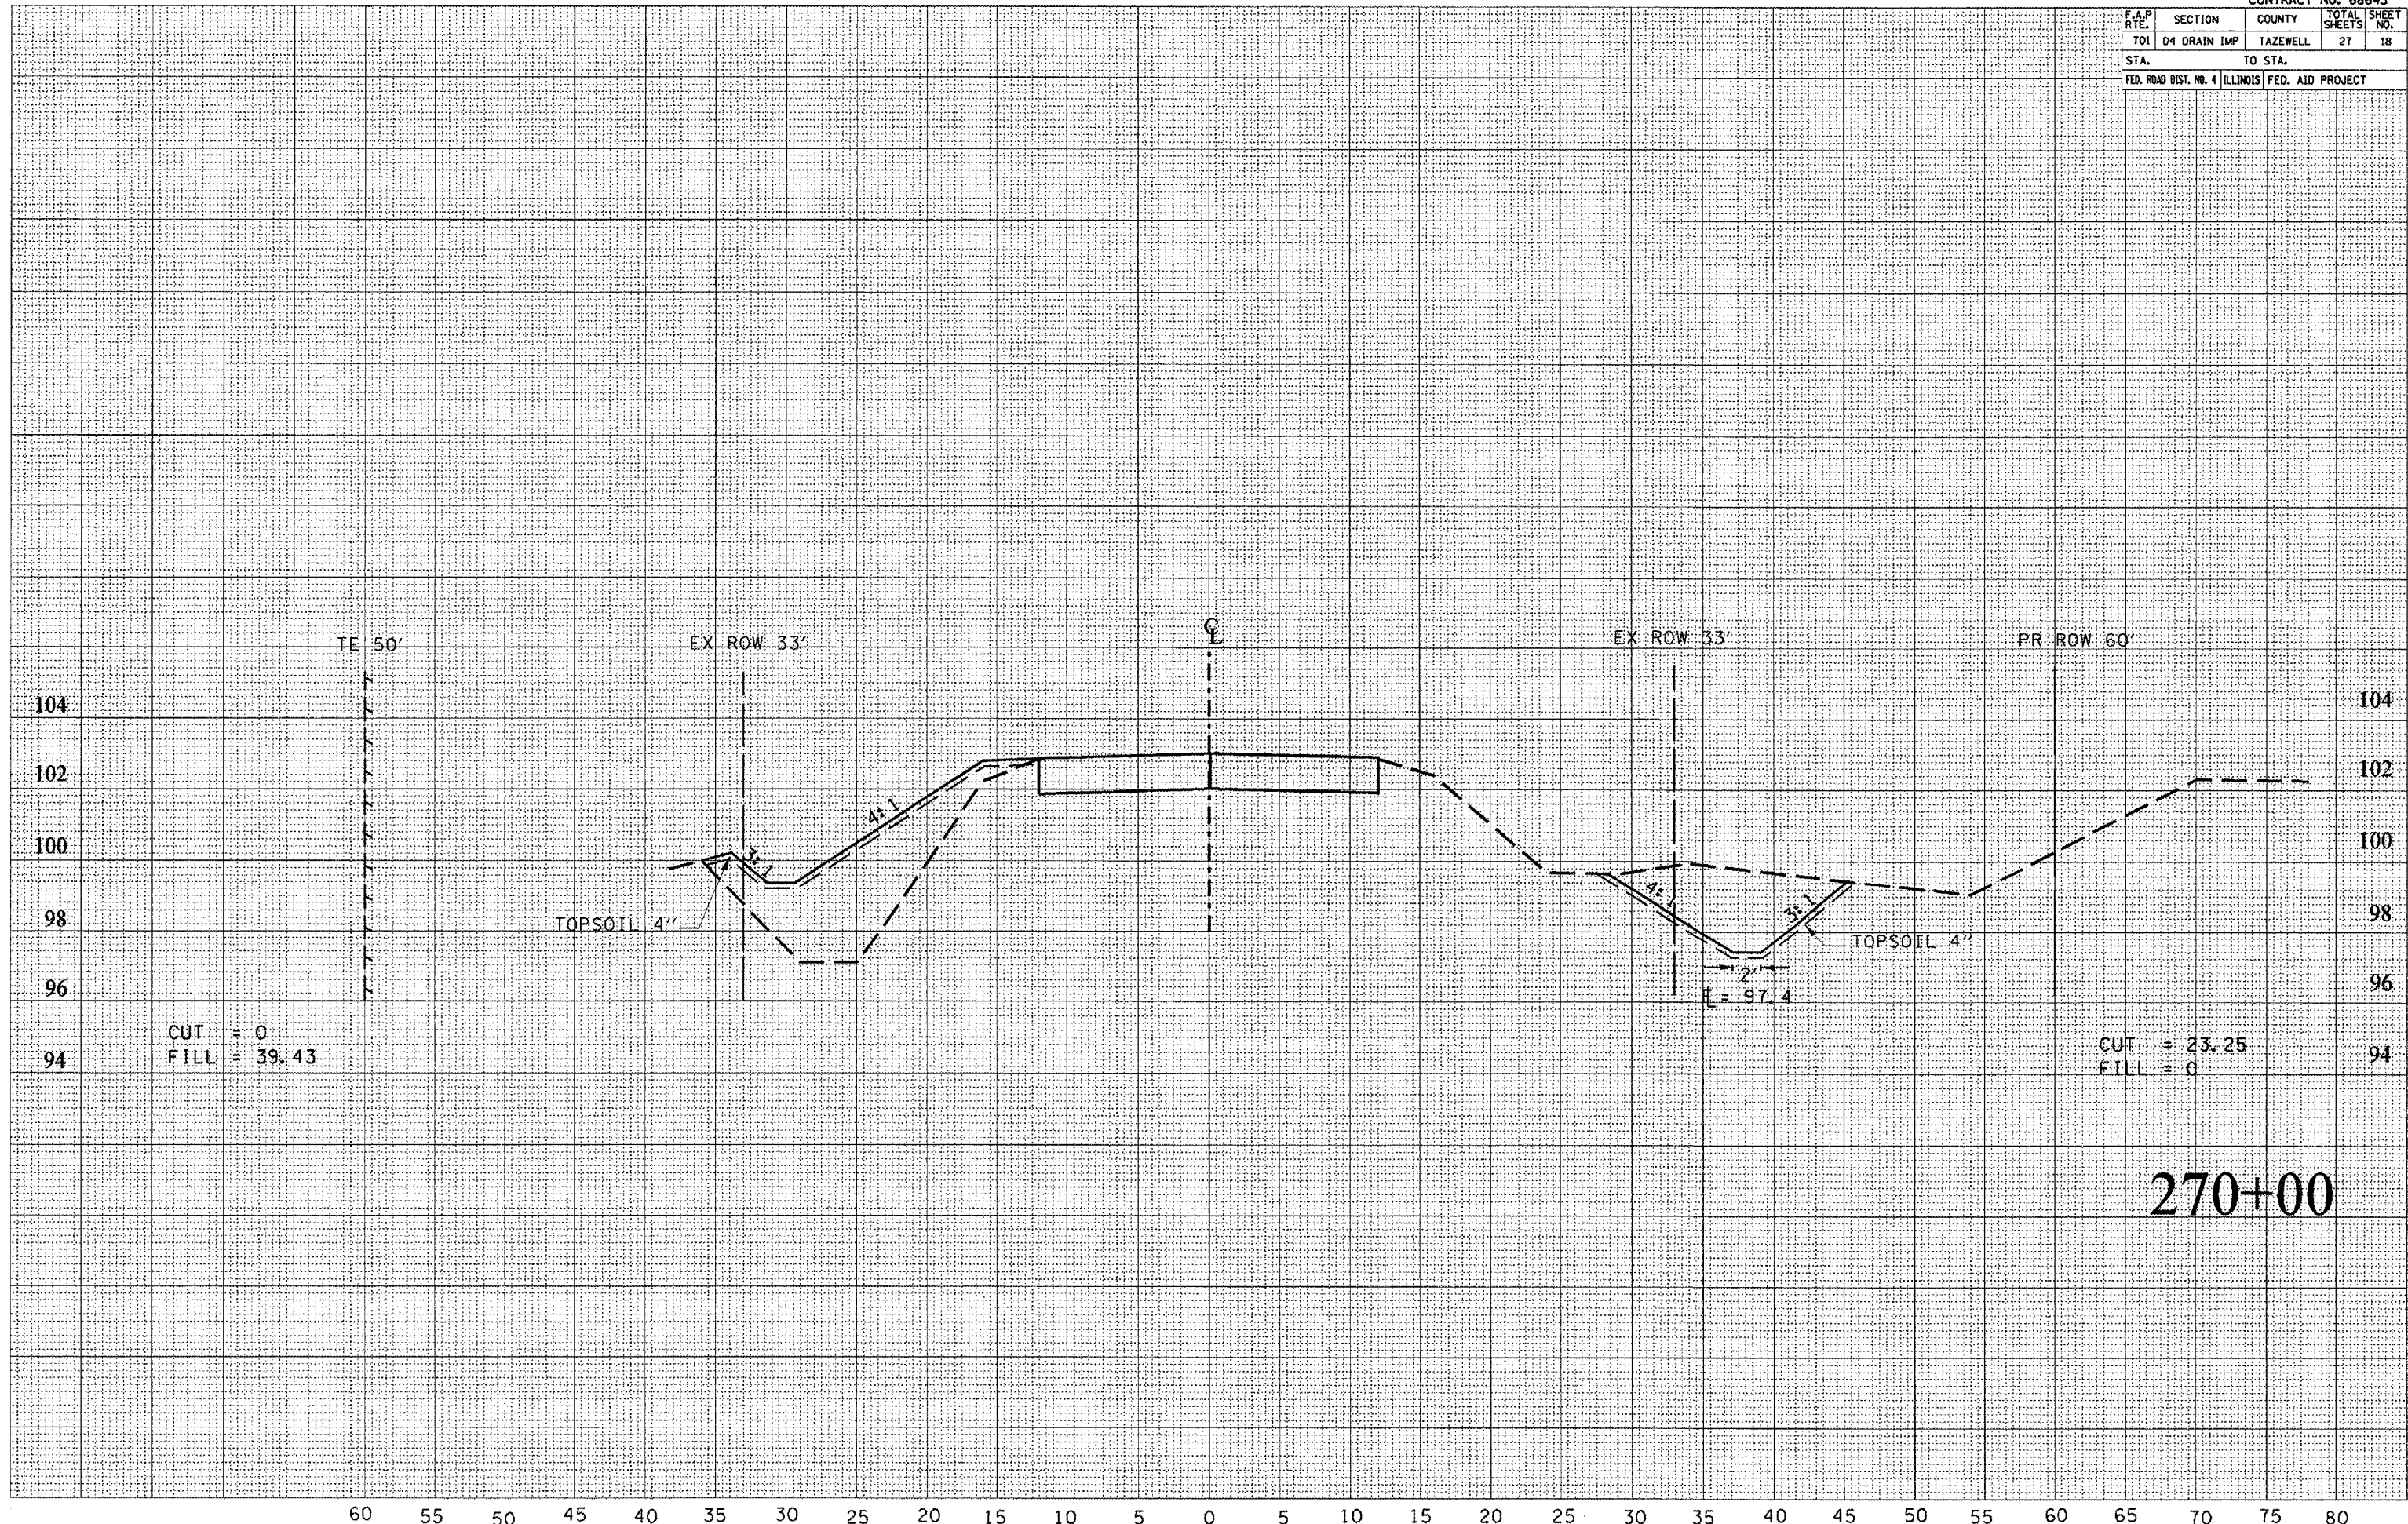

CUT = 0  
 FILL = 39.43

CUT = 23.25  
 FILL = 0

270+00

60 55 50 45 40 35 30 25 20 15 10 5 0 5 10 15 20 25 30 35 40 45 50 55 60 65 70 75 80