


F.A.P. RTE.	SECTION	COUNTY	TOTAL SHEETS	SHEET NO.
101	D4 DRAIN IMP	TAZEWELL	27	20
STA.		TO STA.		
FED. ROAD DIST. NO. 4		ILLINOIS FED. AID PROJECT		

BY	
NO.	
AREAS CHECKED	
AREAS	
TEMPLATE	
SURVEY	
FINAL SURVEY	

DATE	
BY	
NO.	
AREAS CHECKED	
AREAS	
TEMPLATE	
SURVEY	
ORIGINAL SURVEY	

PLOT DATE = 8/22/2007
 FILE NAME = S:\GEN\DRIFT\ST04.PLS
 PLOT SCALE = 1/8" = 1' / IN.
 USER NAME = bruce@bentley.com

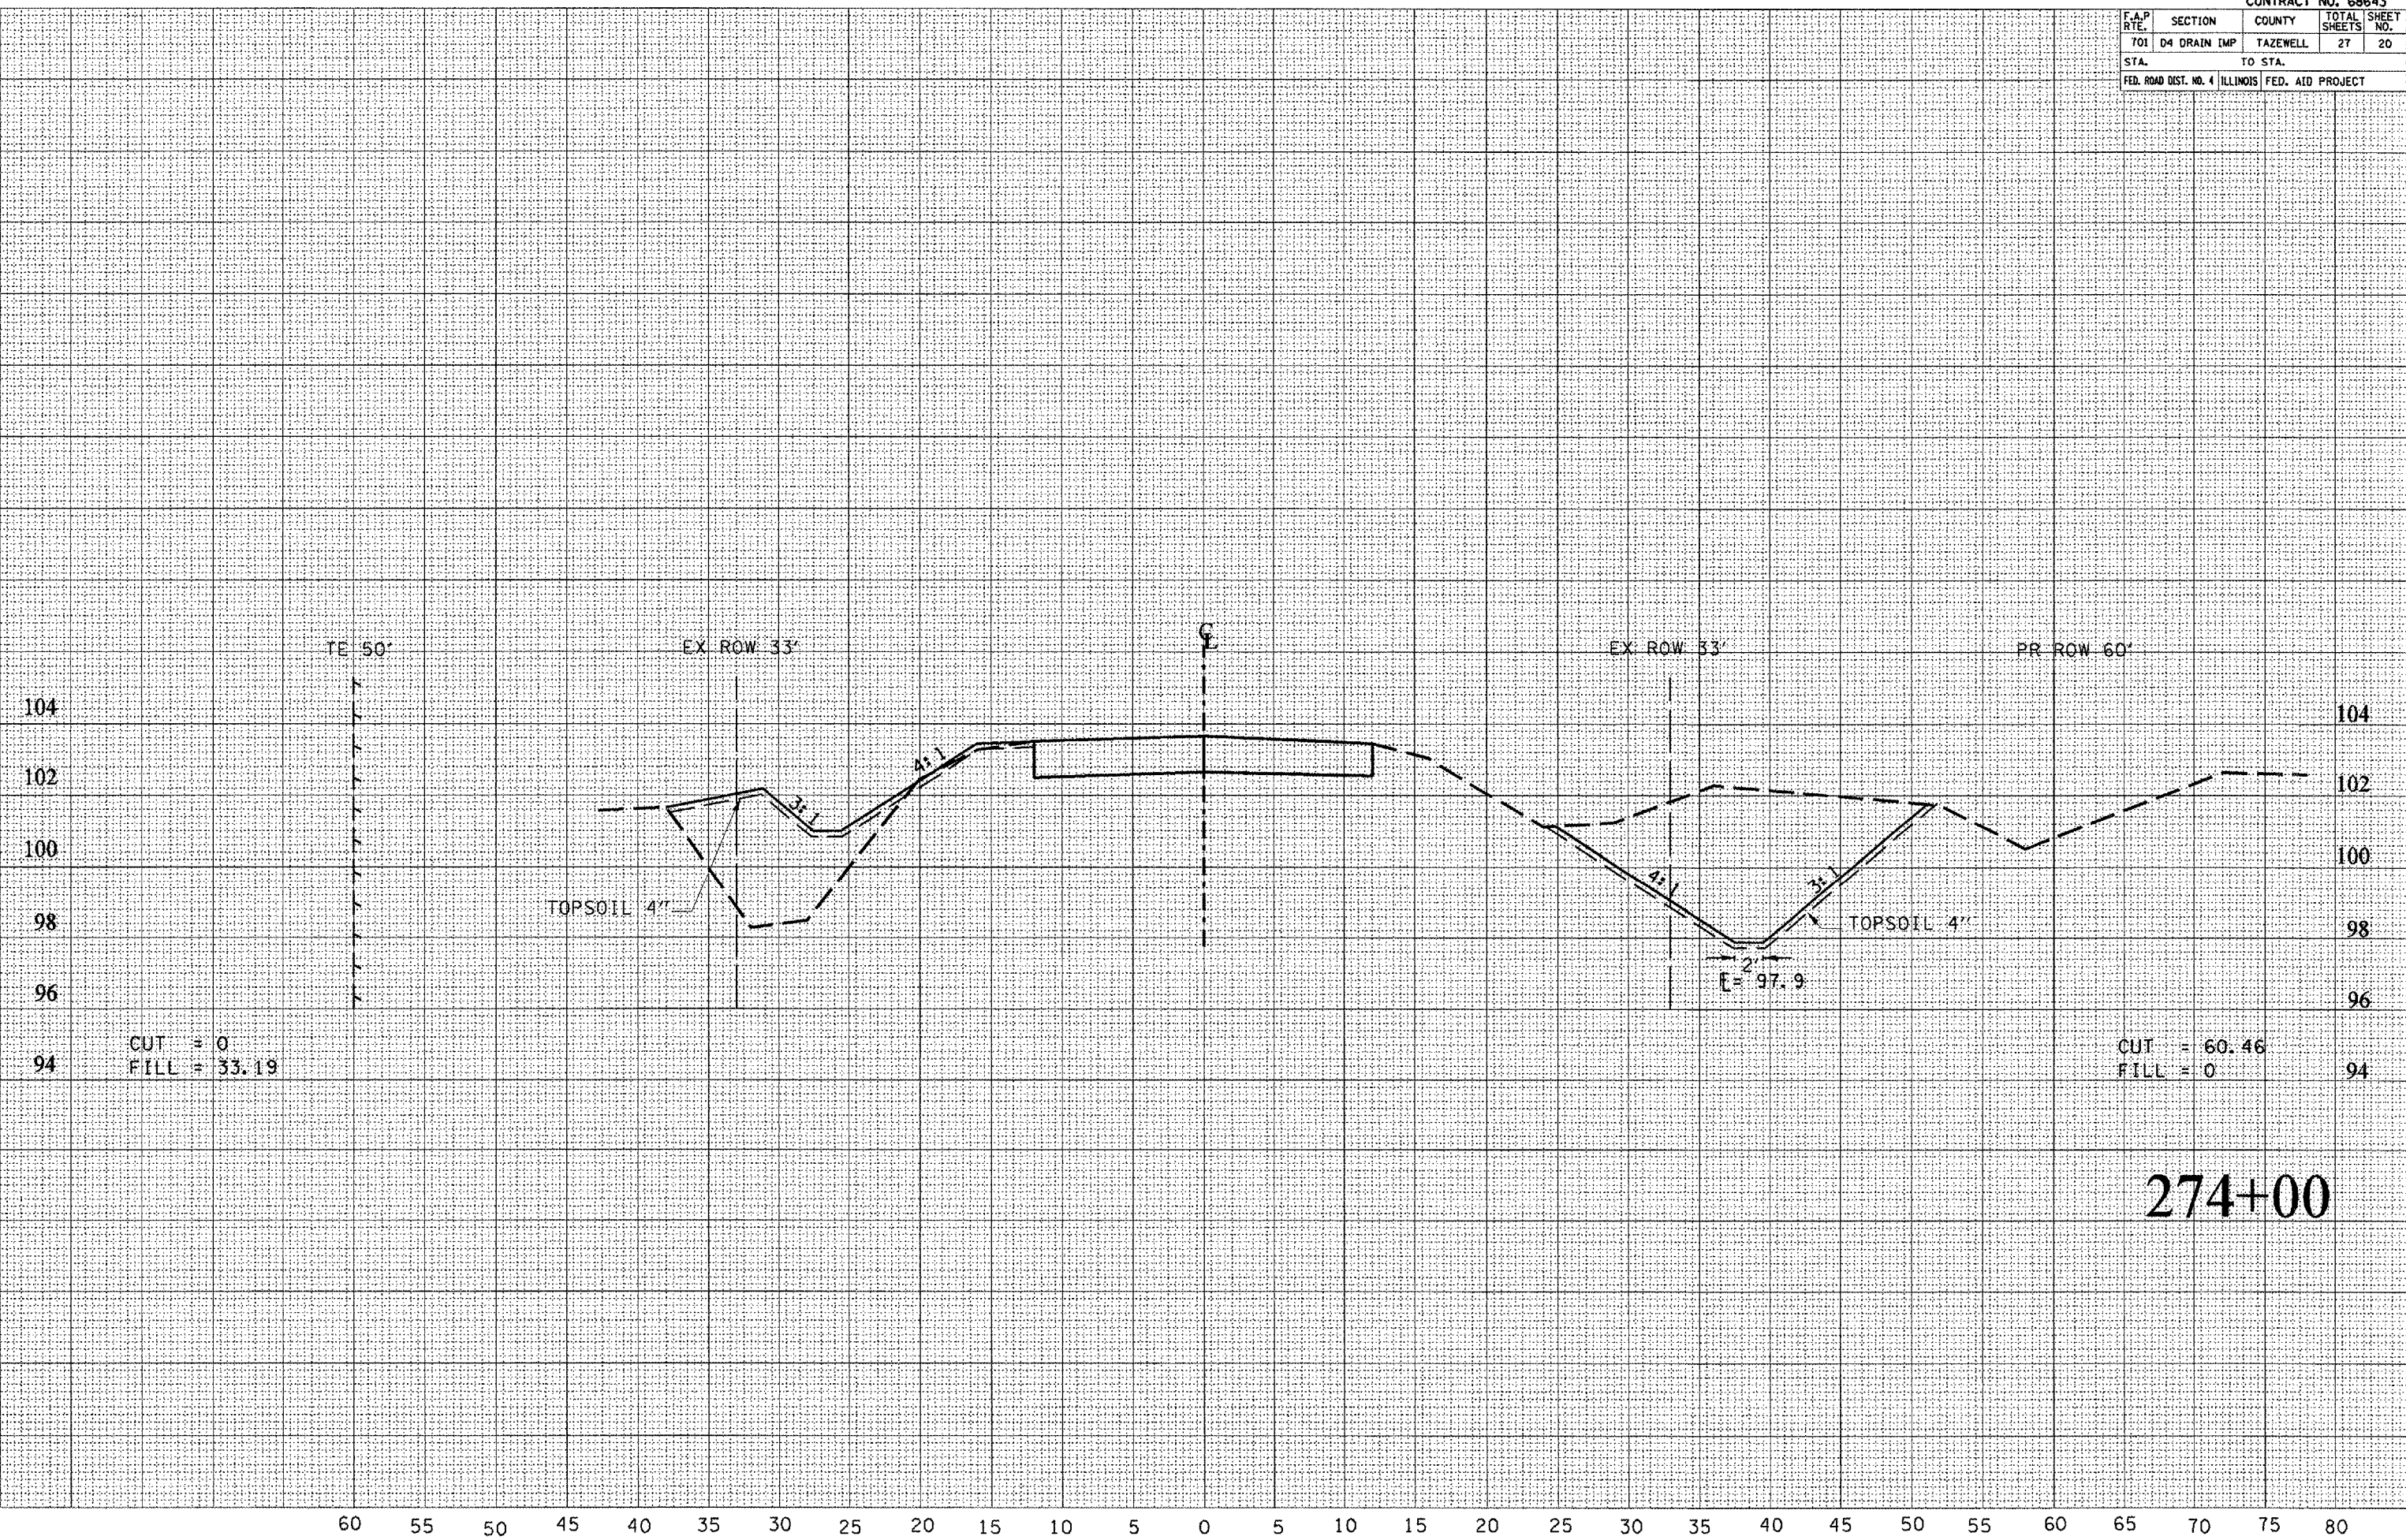

CUT = 0
 FILL = 33.19

CUT = 60.46
 FILL = 0

274+00