



F.A.P. RTE.	SECTION	COUNTY	TOTAL SHEETS	SHEET NO.
317	*	PEORIA	22	9
STA. 215+18.77		TO STA. 246+46.02		
FED. ROAD DIST. NO. 4		ILLINOIS FED. AID PROJECT		

\* D4 JOINT REPAIR 2007-3

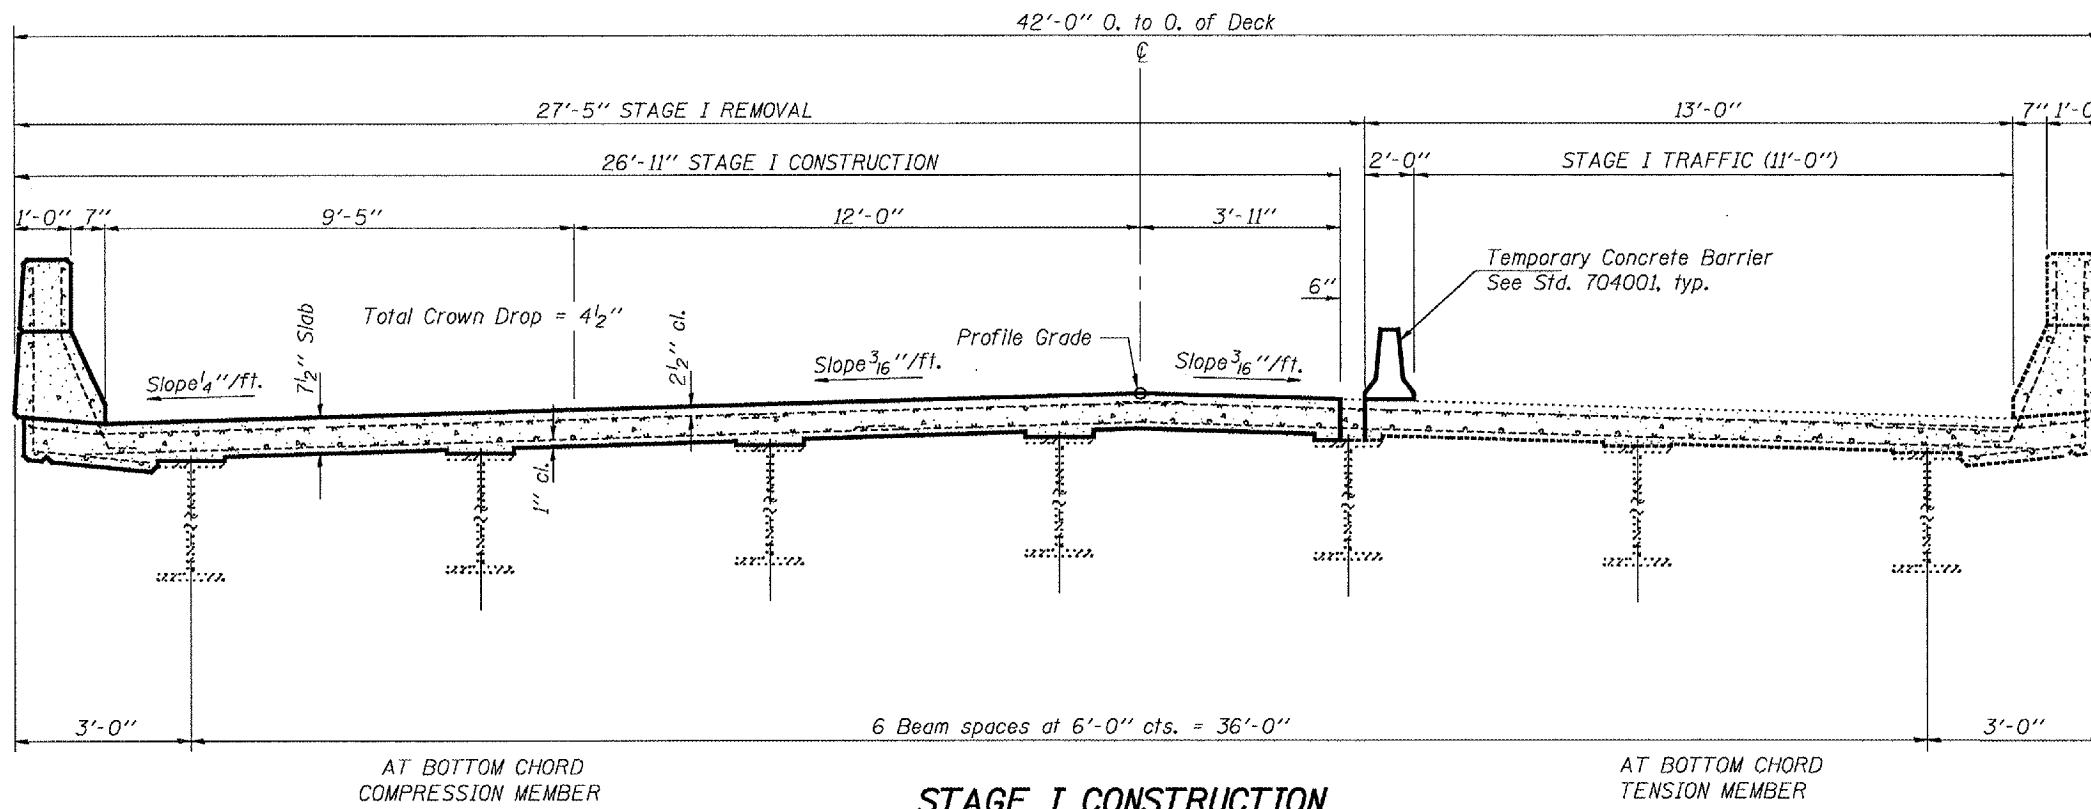

**STAGE I CONSTRUCTION**

SN 090-0115  
(Looking East)

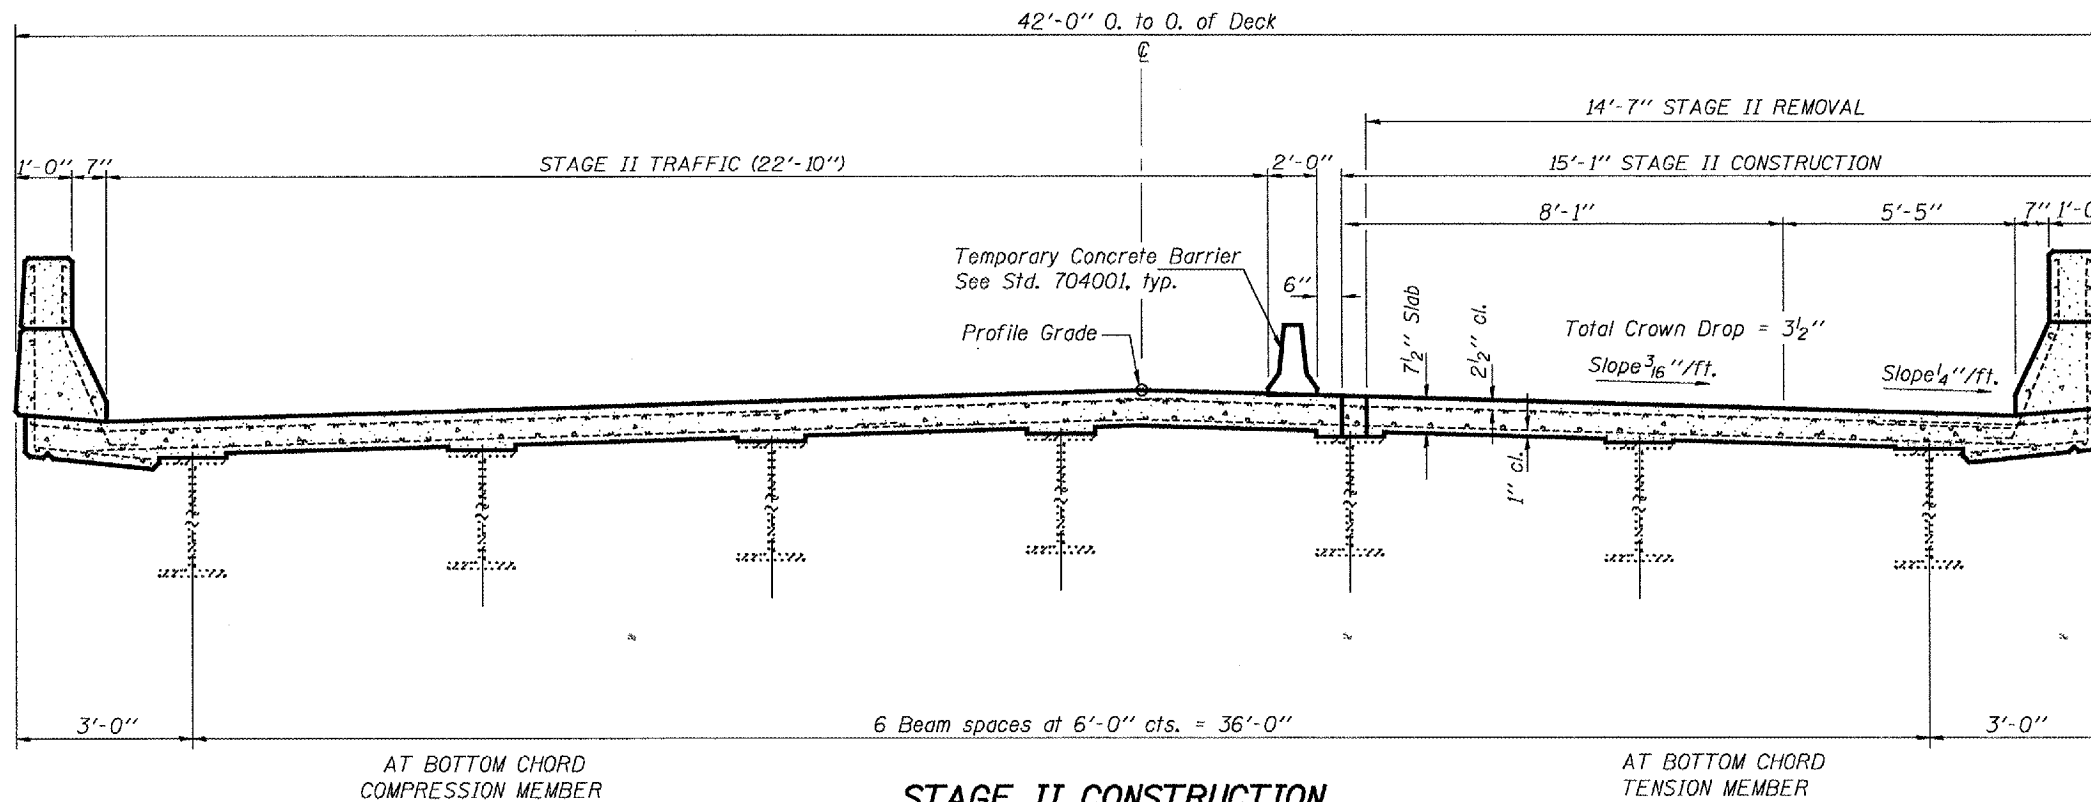

**STAGE II CONSTRUCTION**

SN 090-0115  
(Looking East)

**NOTE**  
Refer to Highway Standards 701411, 701422, and 701423 for exact placement of traffic management devices and other clarifications as construction staging symbols and dimensioning were duplicated off of this standard.

REVISIONS	
NAME	DATE

ILLINOIS DEPARTMENT OF TRANSPORTATION

**TRAFFIC CONTROL PLAN**

SCALE: VERT. 1" = 4'-0"  
HORIZ. 1" = 20'-0"  
DATE 01-20-2007

DRAWN BY CEJ  
CHECKED BY

SN.090-0115 US24  
/150 over IL. River  
Spans 12, 13, & 14