


F.A.P. RITE	SECTION	COUNTY	TOTAL SHEETS	SHEET NO.
317	*	PEORIA	22	11
STA. 215+18.77		TO STA. 246+46.02		
FED. ROAD DIST. NO. 4 ILLINOIS FED. AID PROJECT				
D4 JOINT REPAIR 2007-3				

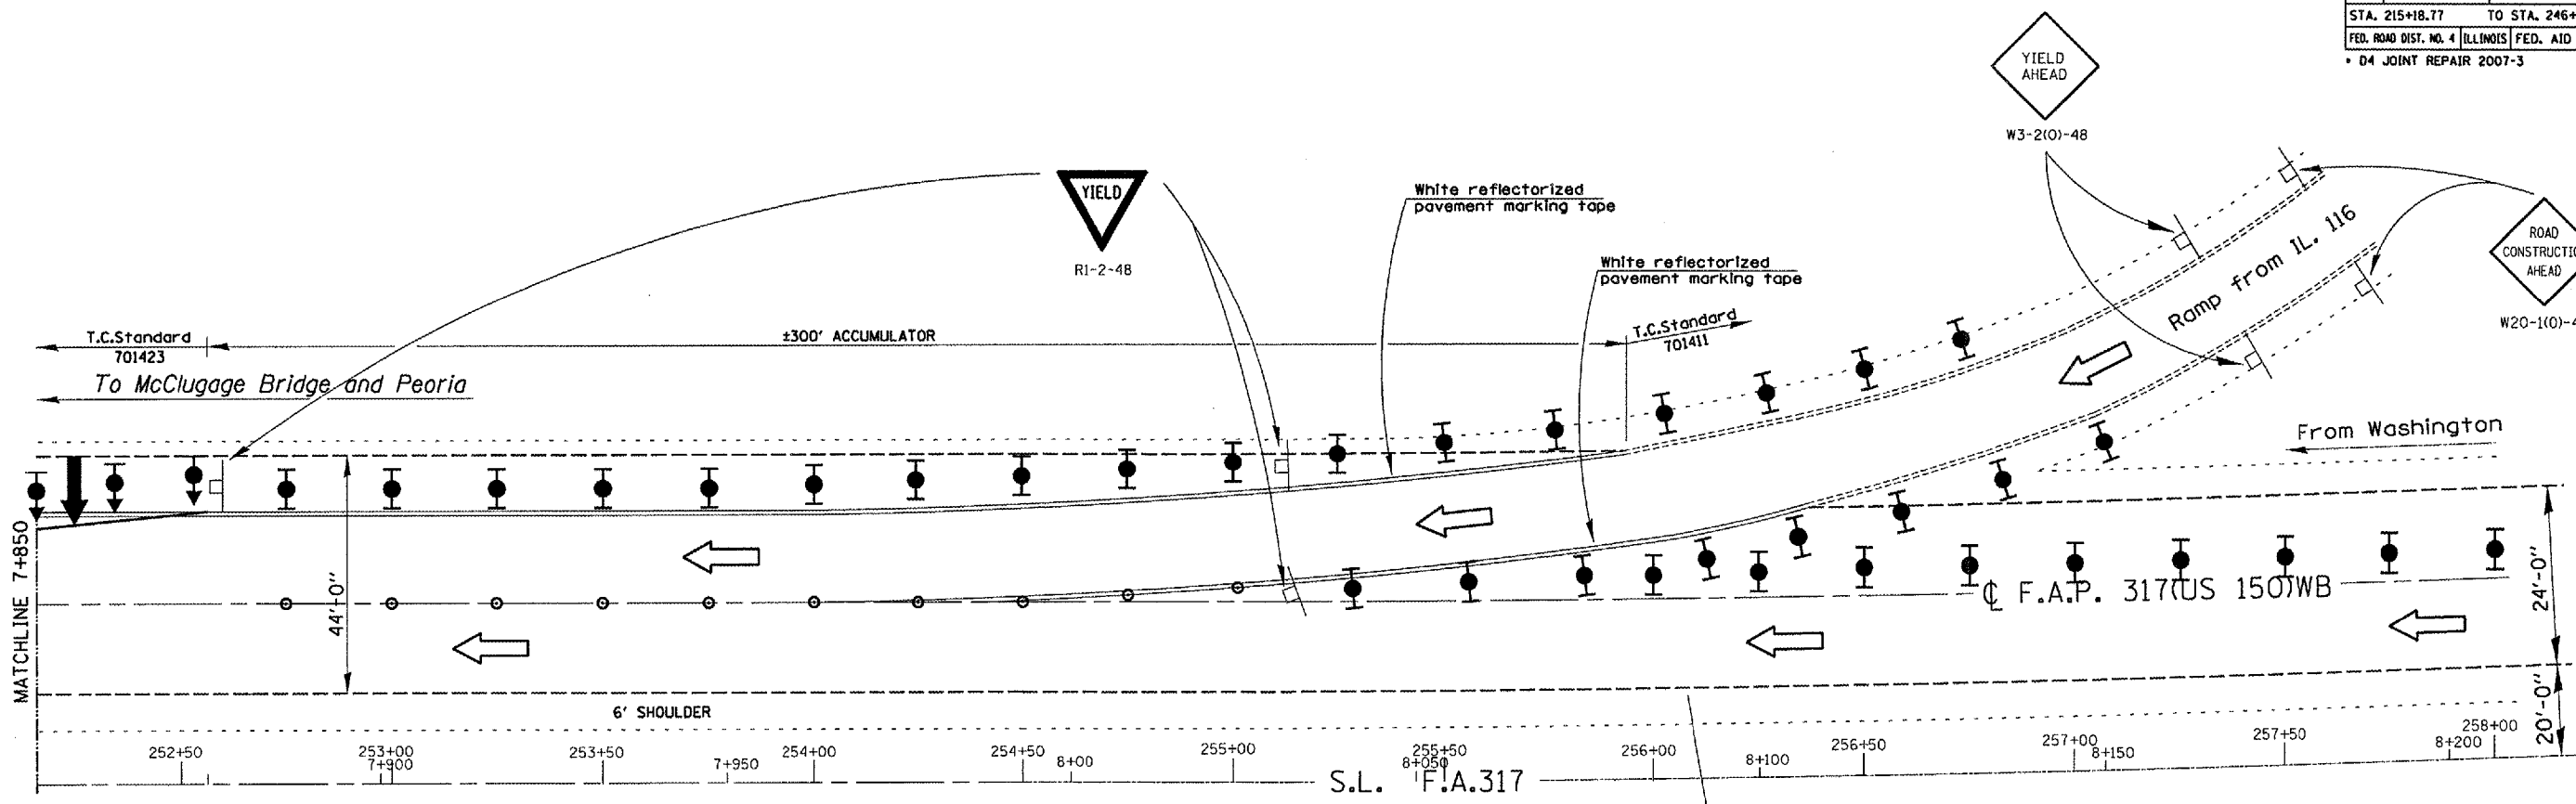

**STAGE I
TRAFFIC PLAN**

TRAFFIC CONTROL BILL OF MATERIAL

ITEM	UNIT	QUANTITY
T, C, & P, STANDARD 701411	LSUM	1
T, C, & P, STANDARD 701421	LSUM	1
T, C, & P, STANDARD 701422	EACH	1
T, C, & P, STANDARD 701423	EACH	1
TEMPORARY PAVEMENT MARKING-LINE 4"	FOOT	800
PAVEMENT MARKING TAPE, TYPE III, 4"	FOOT	310
BARRICADES	EACH	12
CHANGEABLE MESSAGE SIGN	CALMO	2
WIDE LOAD SIGNING	LSUM	1
WORKZONE PAVEMENT MARKING REMOVAL	SQ. FT.	3440
EPOXY PAVEMENT MARKING-LINE 8"	FOOT	120
PAVEMENT MARKING REMOVAL	SQ. FT.	80

- Arrow Board
- Work Area
- Sign
- Direction Indicator barricade with steady-burn monodirectional light
- Type II barricade, drum, or vertical barricade w/steady-burn monodirectional light
- Temporary Traffic Vertical Barricades
- Type II Barricade or Drum
- Temporary concrete barrier
- Type C Monodirectional reflector
- Vertical panel w/steady-burn monodirectional light
- Impact Attenuator

NOTE
 Refer to Highway Standards 701411, (Applic. 2), 701422, and 701423 for exact placement of traffic management devices and other clarifications as construction staging symbols and dimensioning were duplicated off of these standards.
 Additional quantity requirements of Reflectorized pavement marking tape shall be included in cost of Highway Standard 701422.

REVISIONS	
NAME	DATE

SN.090-0115 US24/150
over IL. River

ILLINOIS DEPARTMENT OF TRANSPORTATION

TRAFFIC CONTROL PLAN

SCALE: VERT. _____
HORIZ. _____

DATE 03-22-2007

DRAWN BY CEJ
CHECKED BY _____

PLAT DATE * STATES
FILE NAME * REFERENCE
PLOT SCALE * SCALES
REFERENCE * SHEETS