



F.A.P. RTE.	SECTION	COUNTY	TOTAL SHEETS	SHEET NO.
317		PEORIA	22	13
STA. 215+18.77		TO STA. 246+46.02		
FED. ROAD DIST. NO. 4 ILLINOIS FED. AID PROJECT				

* D4 JOINT REPAIR 2007-3

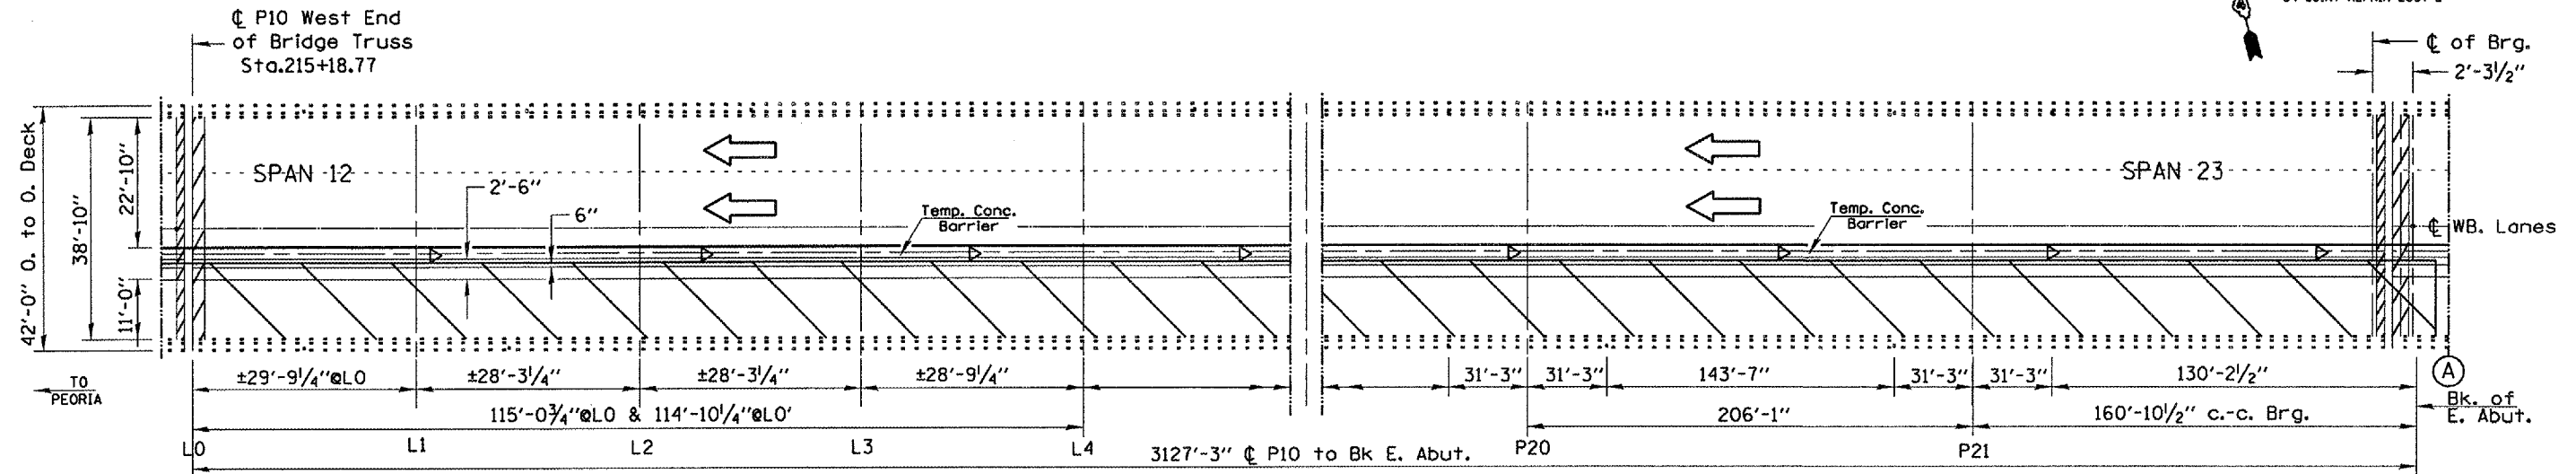

STAGE II TRAFFIC PLAN - SPANS 12-23

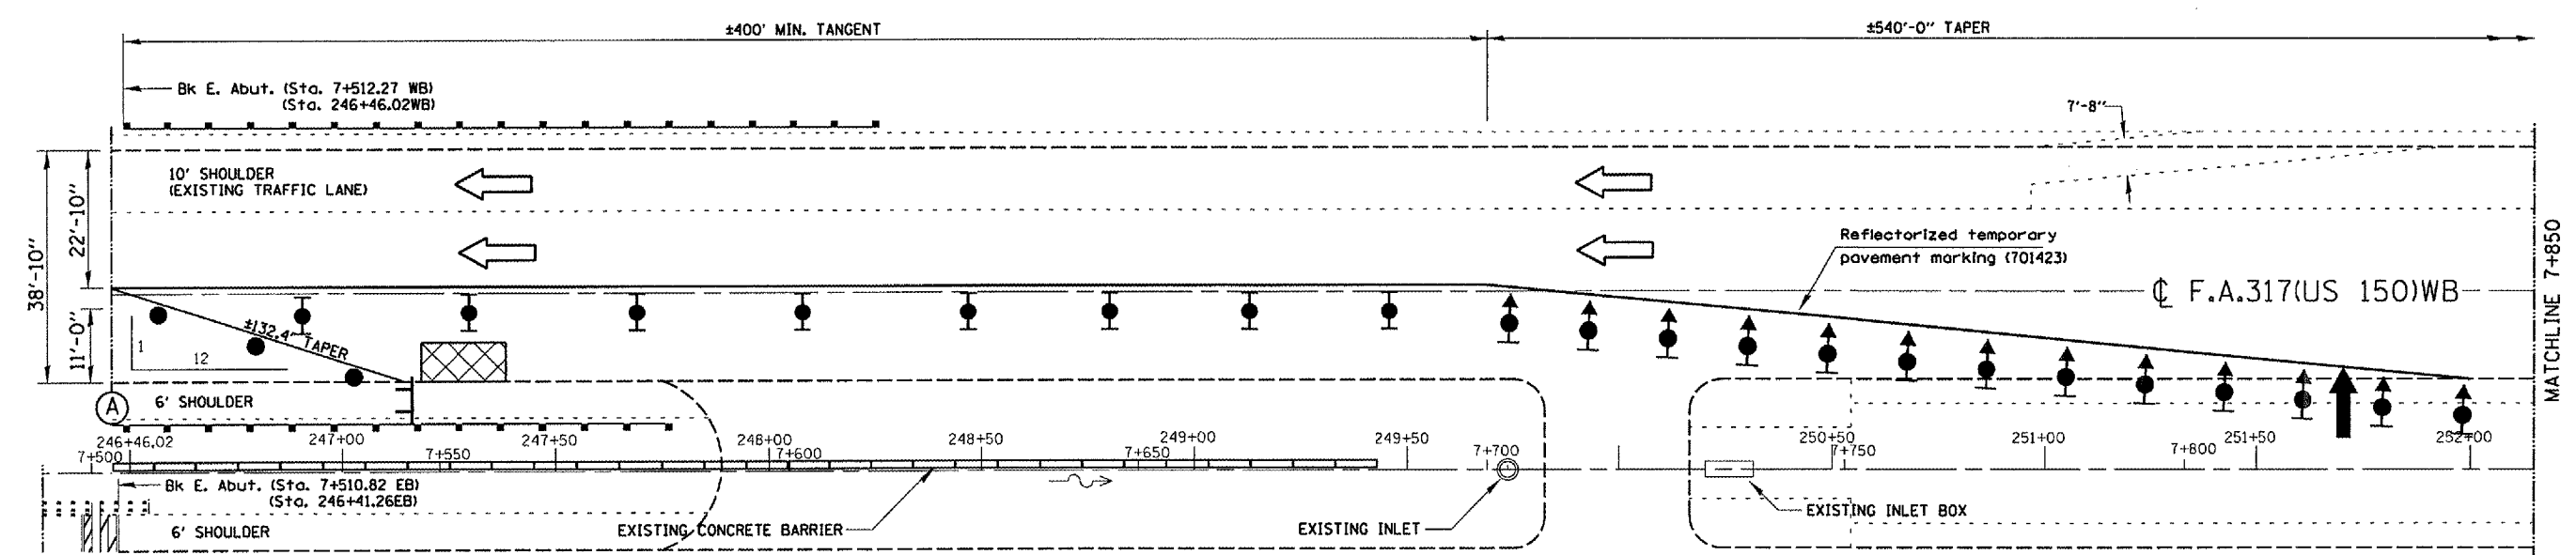

STAGE II TRAFFIC PLAN

- Arrow Board
- Work Area
- Sign
- Direction Indicator barricade with steady-burn monodirectional light
- Type III Barricade
- Type II barricade, drum, or vertical barricade w/steady-burn monodirectional light
- Temporary concrete barrier
- Type C Monodirectional reflector
- Vertical panel w/steady-burn monodirectional light
- Impact Attenuator

NOTE
 Refer to Highway Standards 701421, and 701423 for exact placement of traffic management devices and other clarifications as construction staging symbols and dimensioning were duplicated off of these standards. Using Standard 701421 during Stage II a portion of the traffic lane next to concrete barrier on the bridge deck may be used for material delivery vehicles during low-traffic daytime hours of 8:30AM-3:00PM for construction installations only. Access to this lane closure shall not be used for Contractor vehicle parking at any time.

PLOT DATE
 DATE
 PLOT SCALE
 SCALE
 REFERENCE
 REFERENCE

REVISIONS	
NAME	DATE

SN.090-0115 US24/150 over IL. River

ILLINOIS DEPARTMENT OF TRANSPORTATION

TRAFFIC CONTROL PLAN

SCALE: VERT. 1"=10'
 HORIZ. 1"=40'
 DATE 01-20-2007

DRAWN BY CEJ
 CHECKED BY